



Type 1 Cladding Pattern
 2 No. Brise Soleil Strips As Dm
 1 No. South Elev Bet Grid D4 & D5
 1 No. East Elev Adjacent Grid Dd


Brise Soleil Section Through Curtain Wall 2

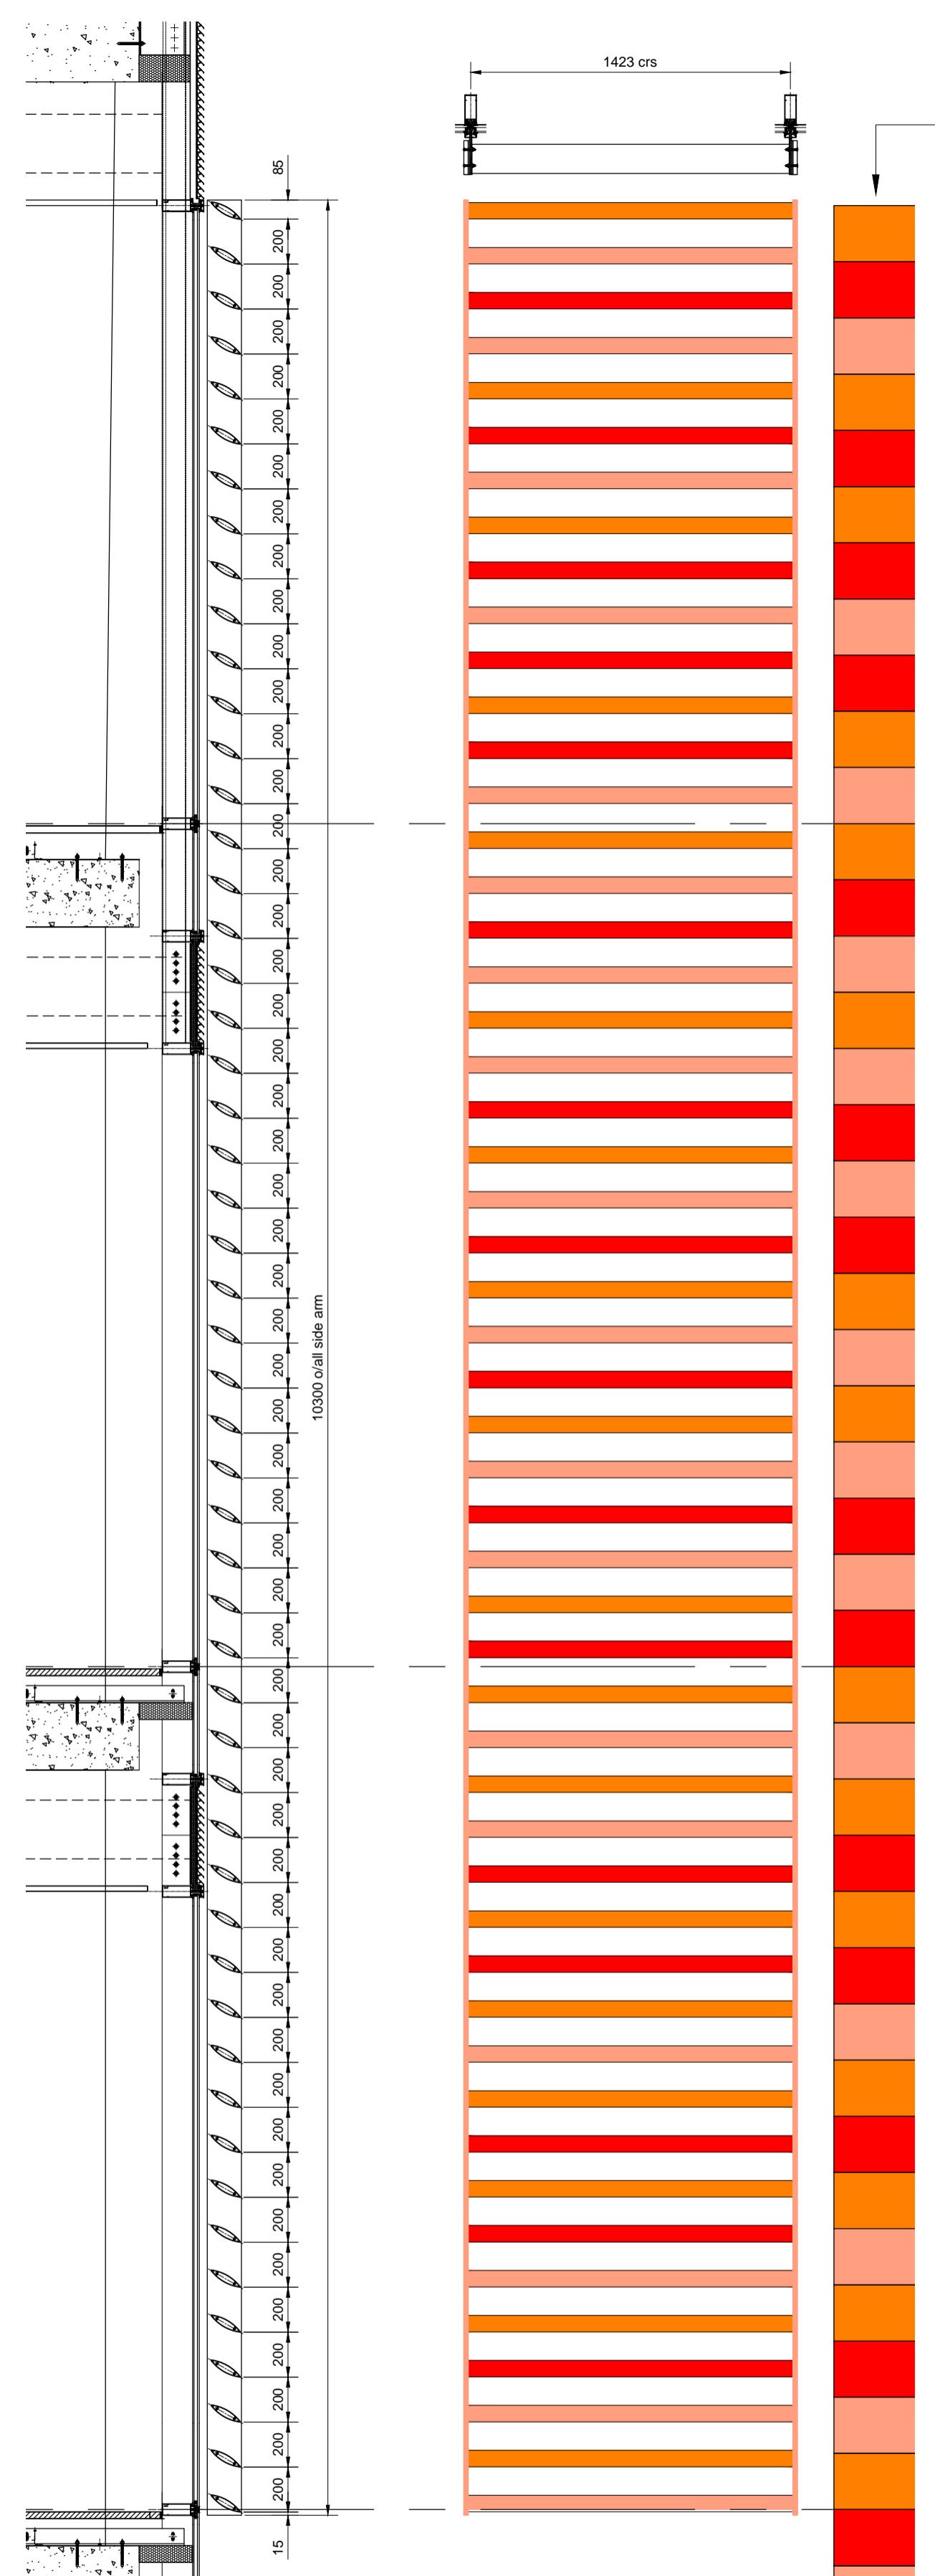

Brise Soleil Type A

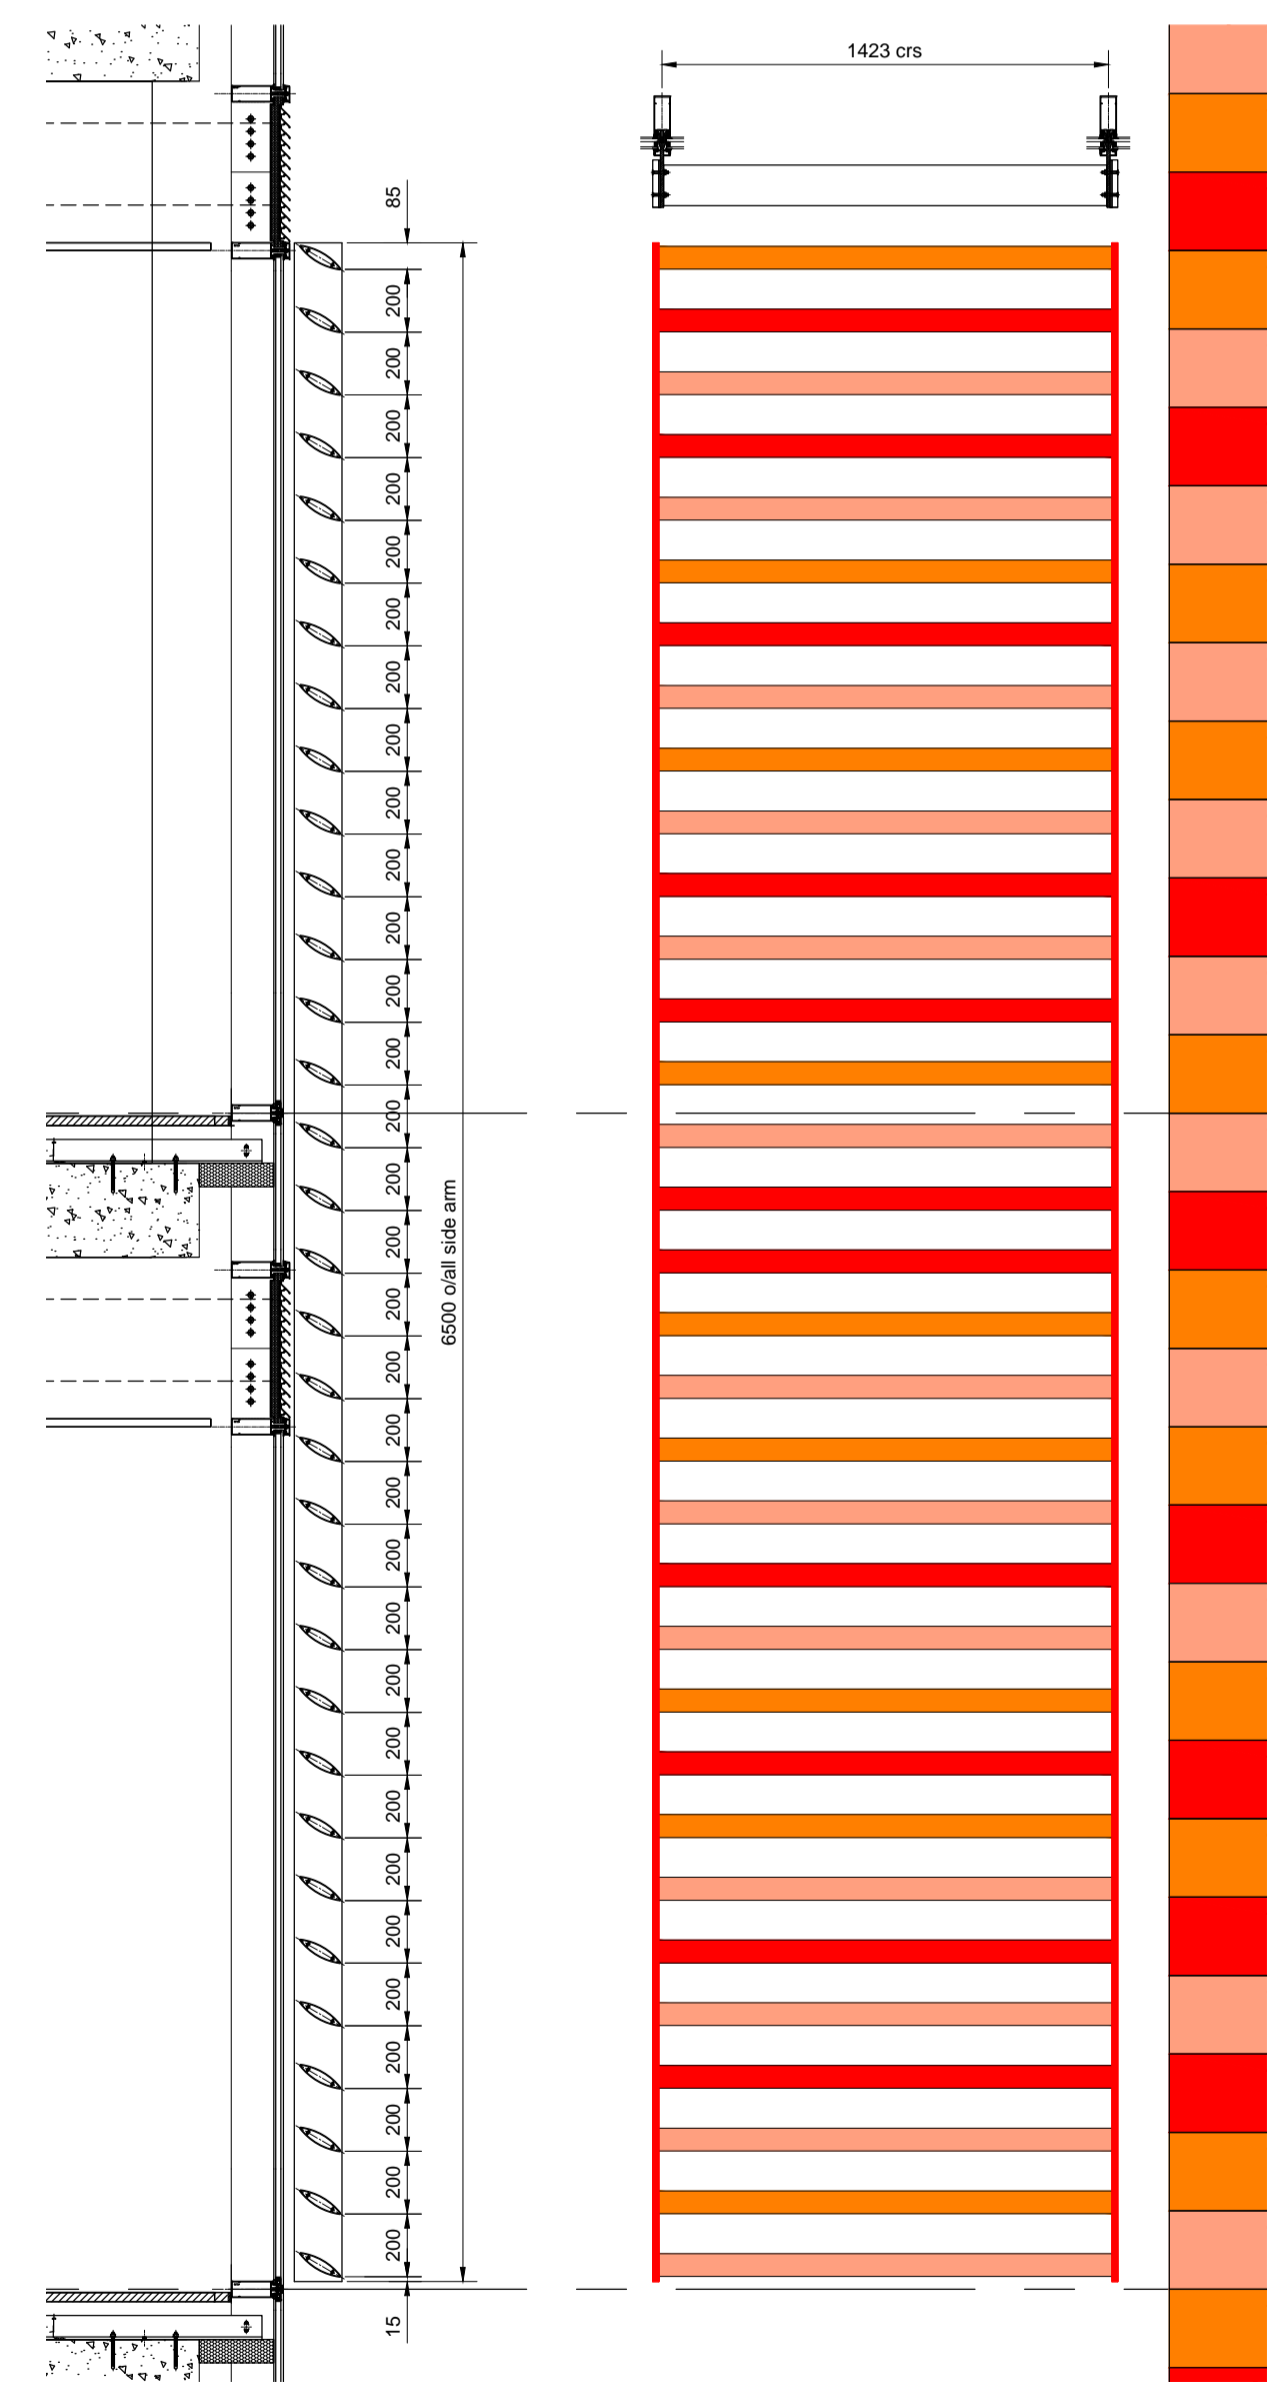

Brise Soleil Type B

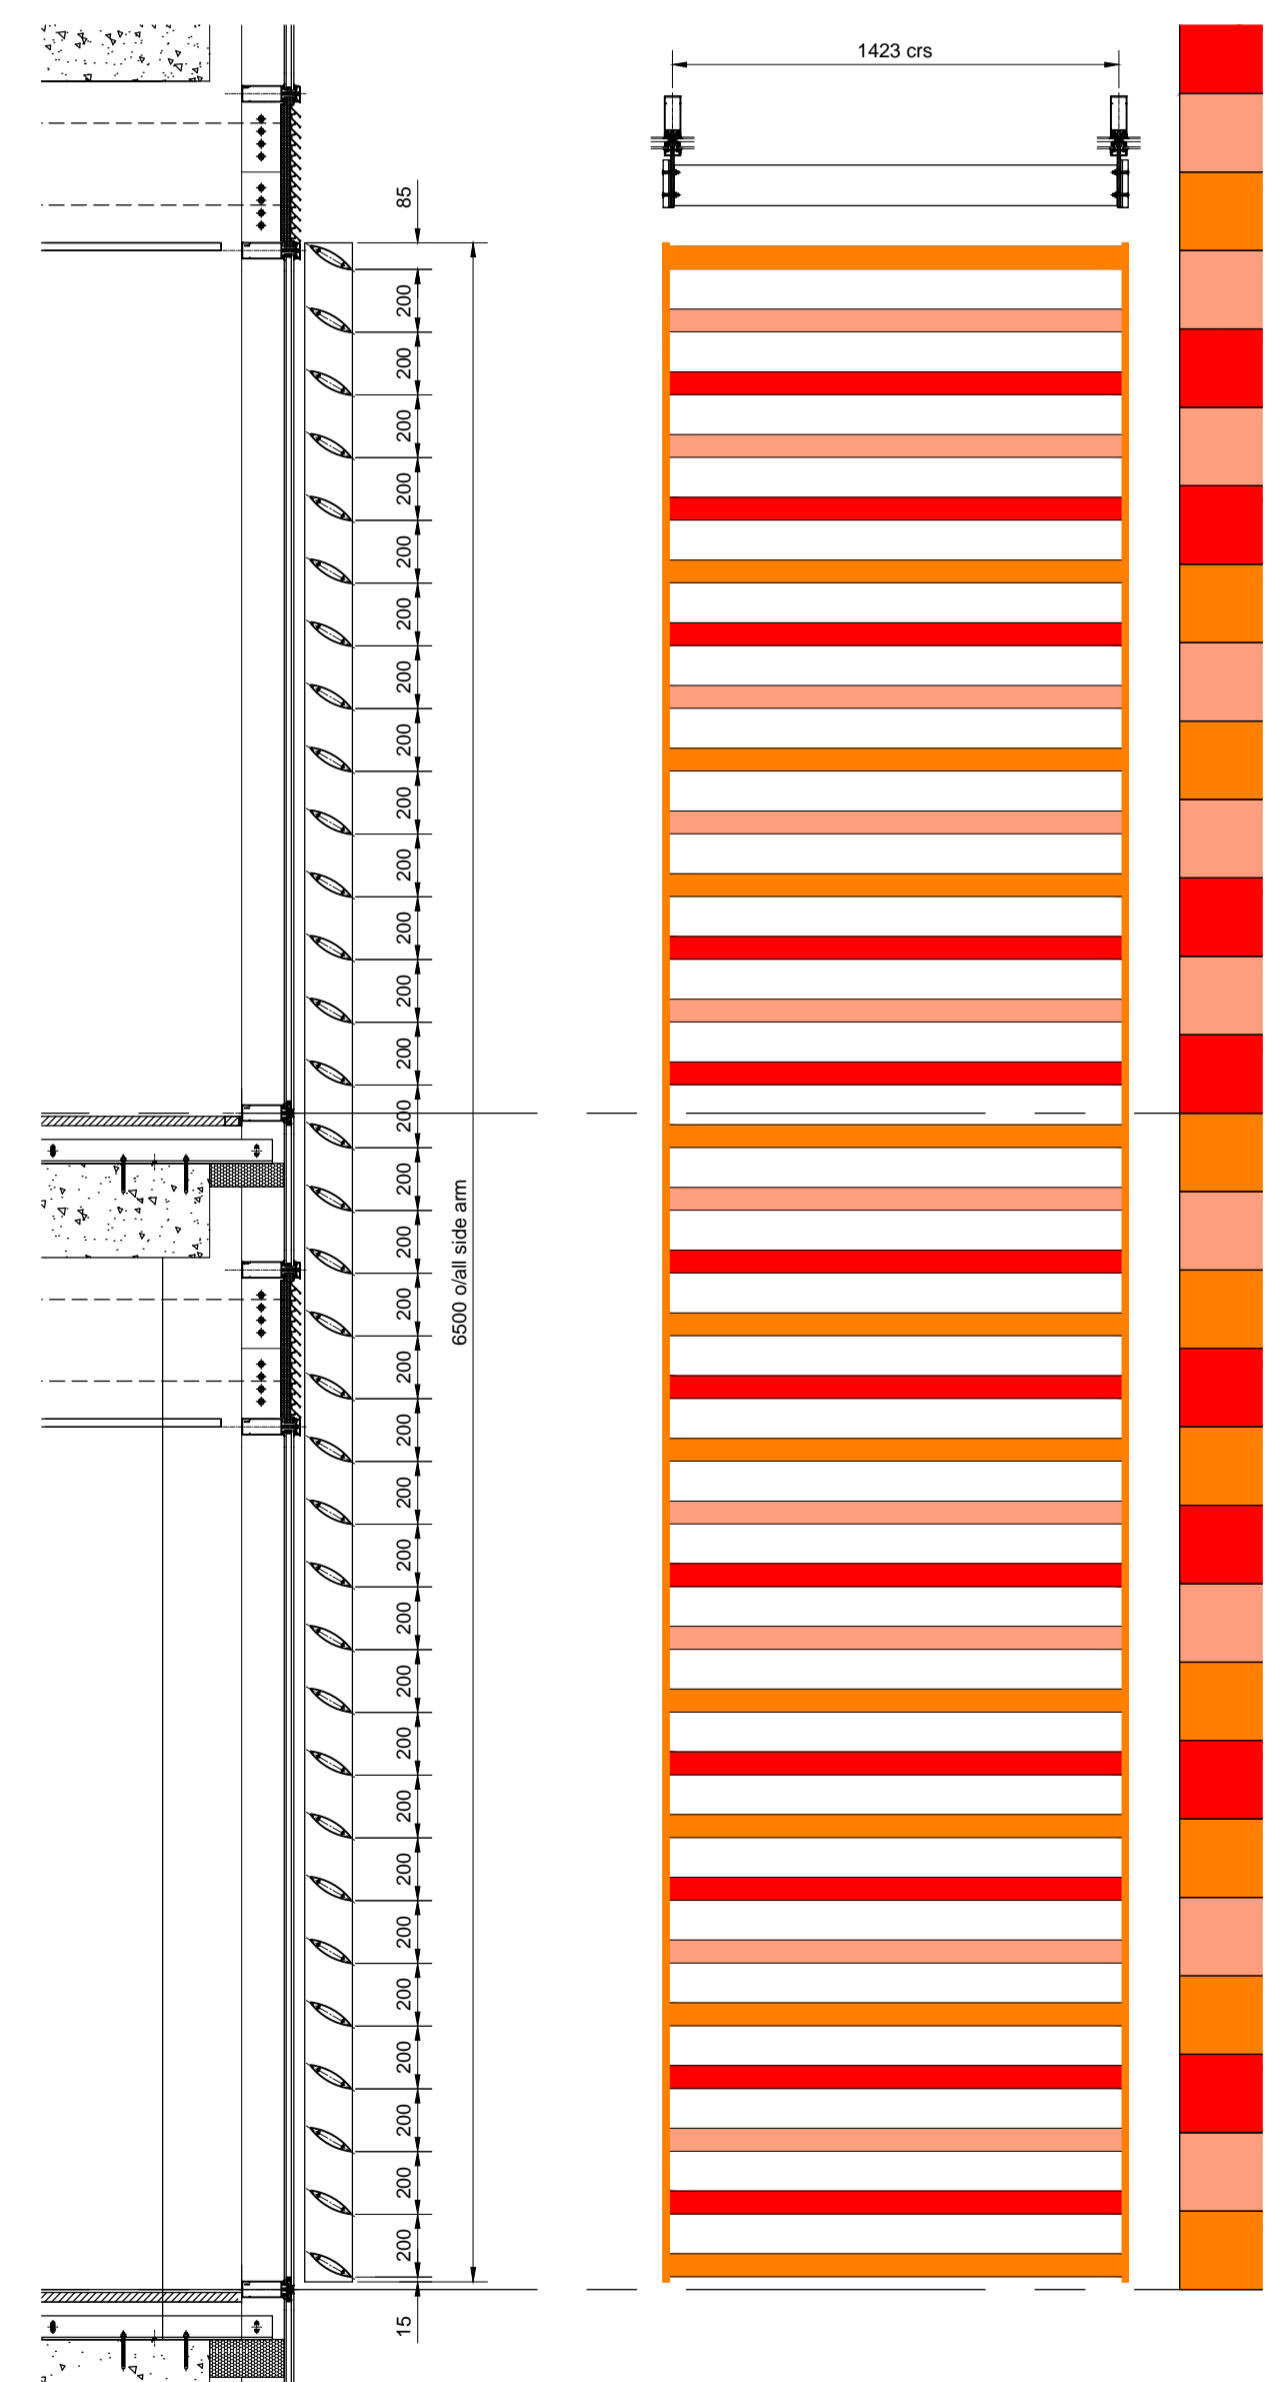

Brise Soleil Type C

Colour pattern of adjacent Alphaton cladding

RAL 3012
 RAL 8023
 RAL 1034

Type 1 Cladding Pattern - 2 No. Req. Each

For Comment		
REV	DESCRIPTION	DATE
Contract Christchurch Rd Bournemouth		
Contractor		
Architect		
Drawing Title Brise Soleil Type A, B, C Type 1 Cladding Pattern		
Contract No. 5055	Drawing No. E17	Rev.
Drawn G.A.	Date MAY 17	Scale @ A1 1:25
	Checked	