

Craig Y Parcau, Bridgend

Tree Constraints Plan



10m

Tree Constraints Plan

Root Protection Area

Tree Category

Tree Number

Canopy Spread

Category A Trees

Category B Trees

Category C Trees

Category U Trees


Scale 1:1500 @A3

07/2025



Craig Y Parcau, Bridgend

Tree Constraints Plan

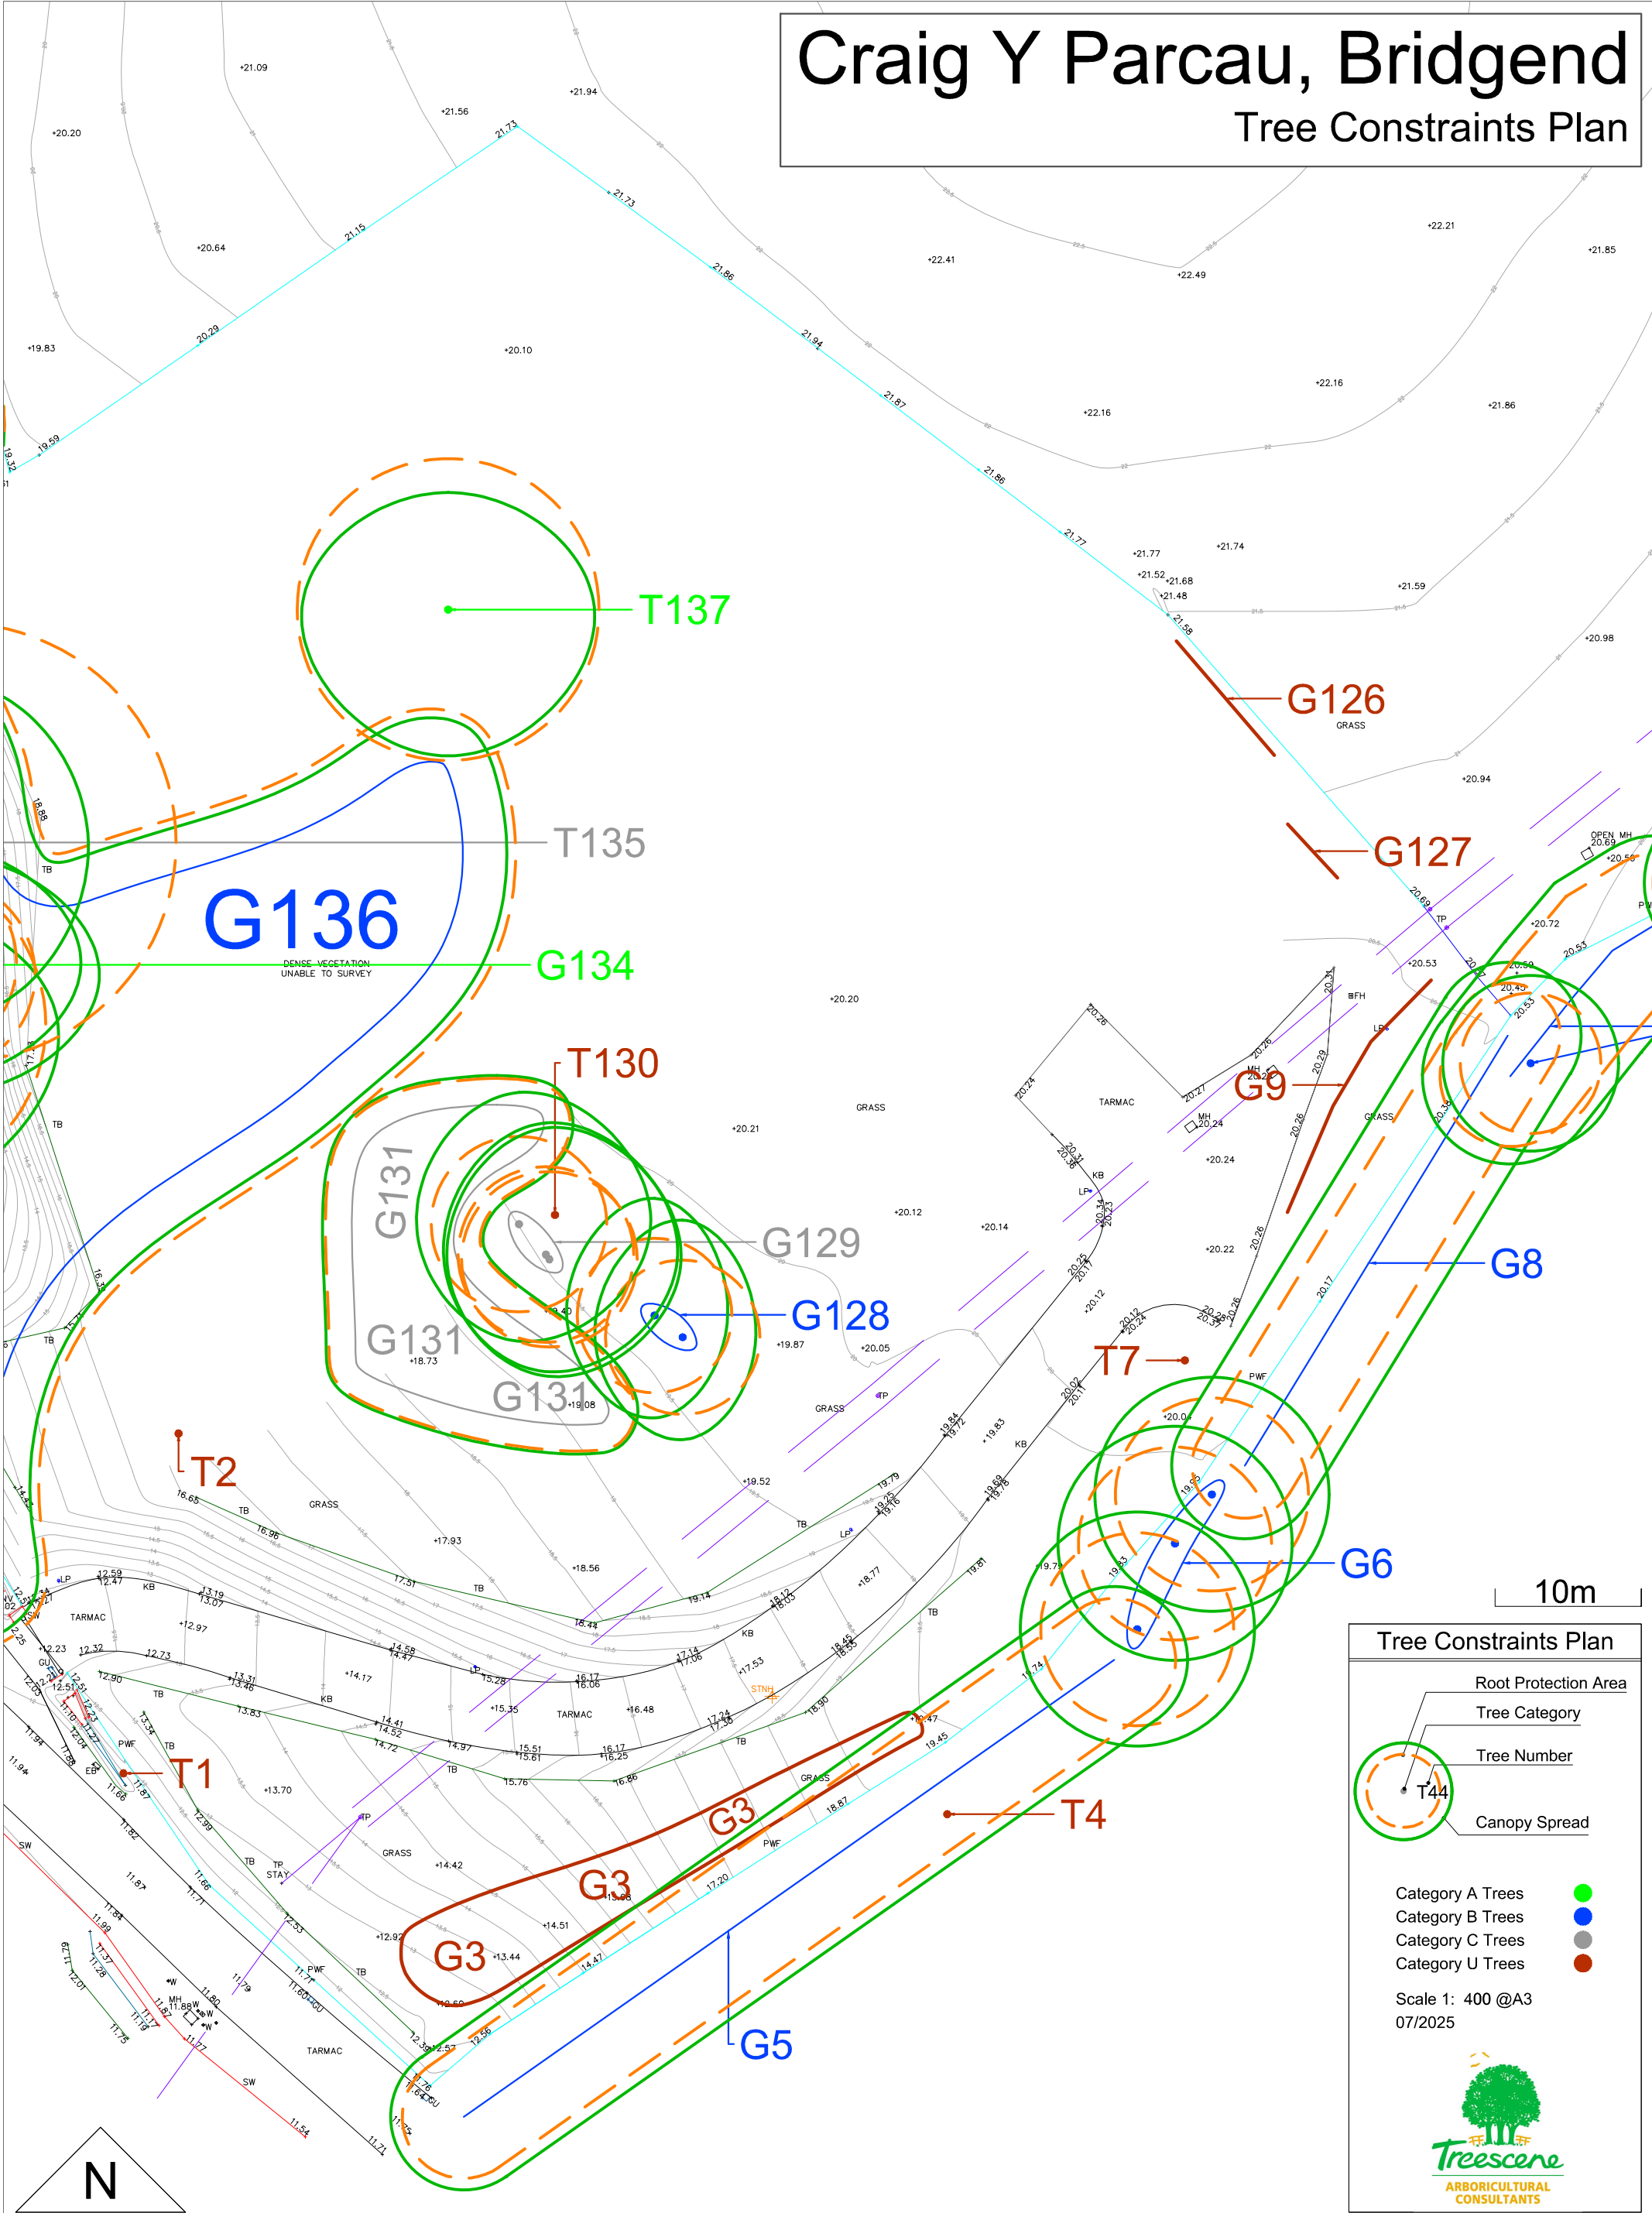


10m


Tree Constraints Plan


- Root Protection Area
- Tree Category
- Tree Number
- Canopy Spread

Category A Trees
Category B Trees
Category C Trees
Category U Trees

Scale 1: 400 @A3
07/2025

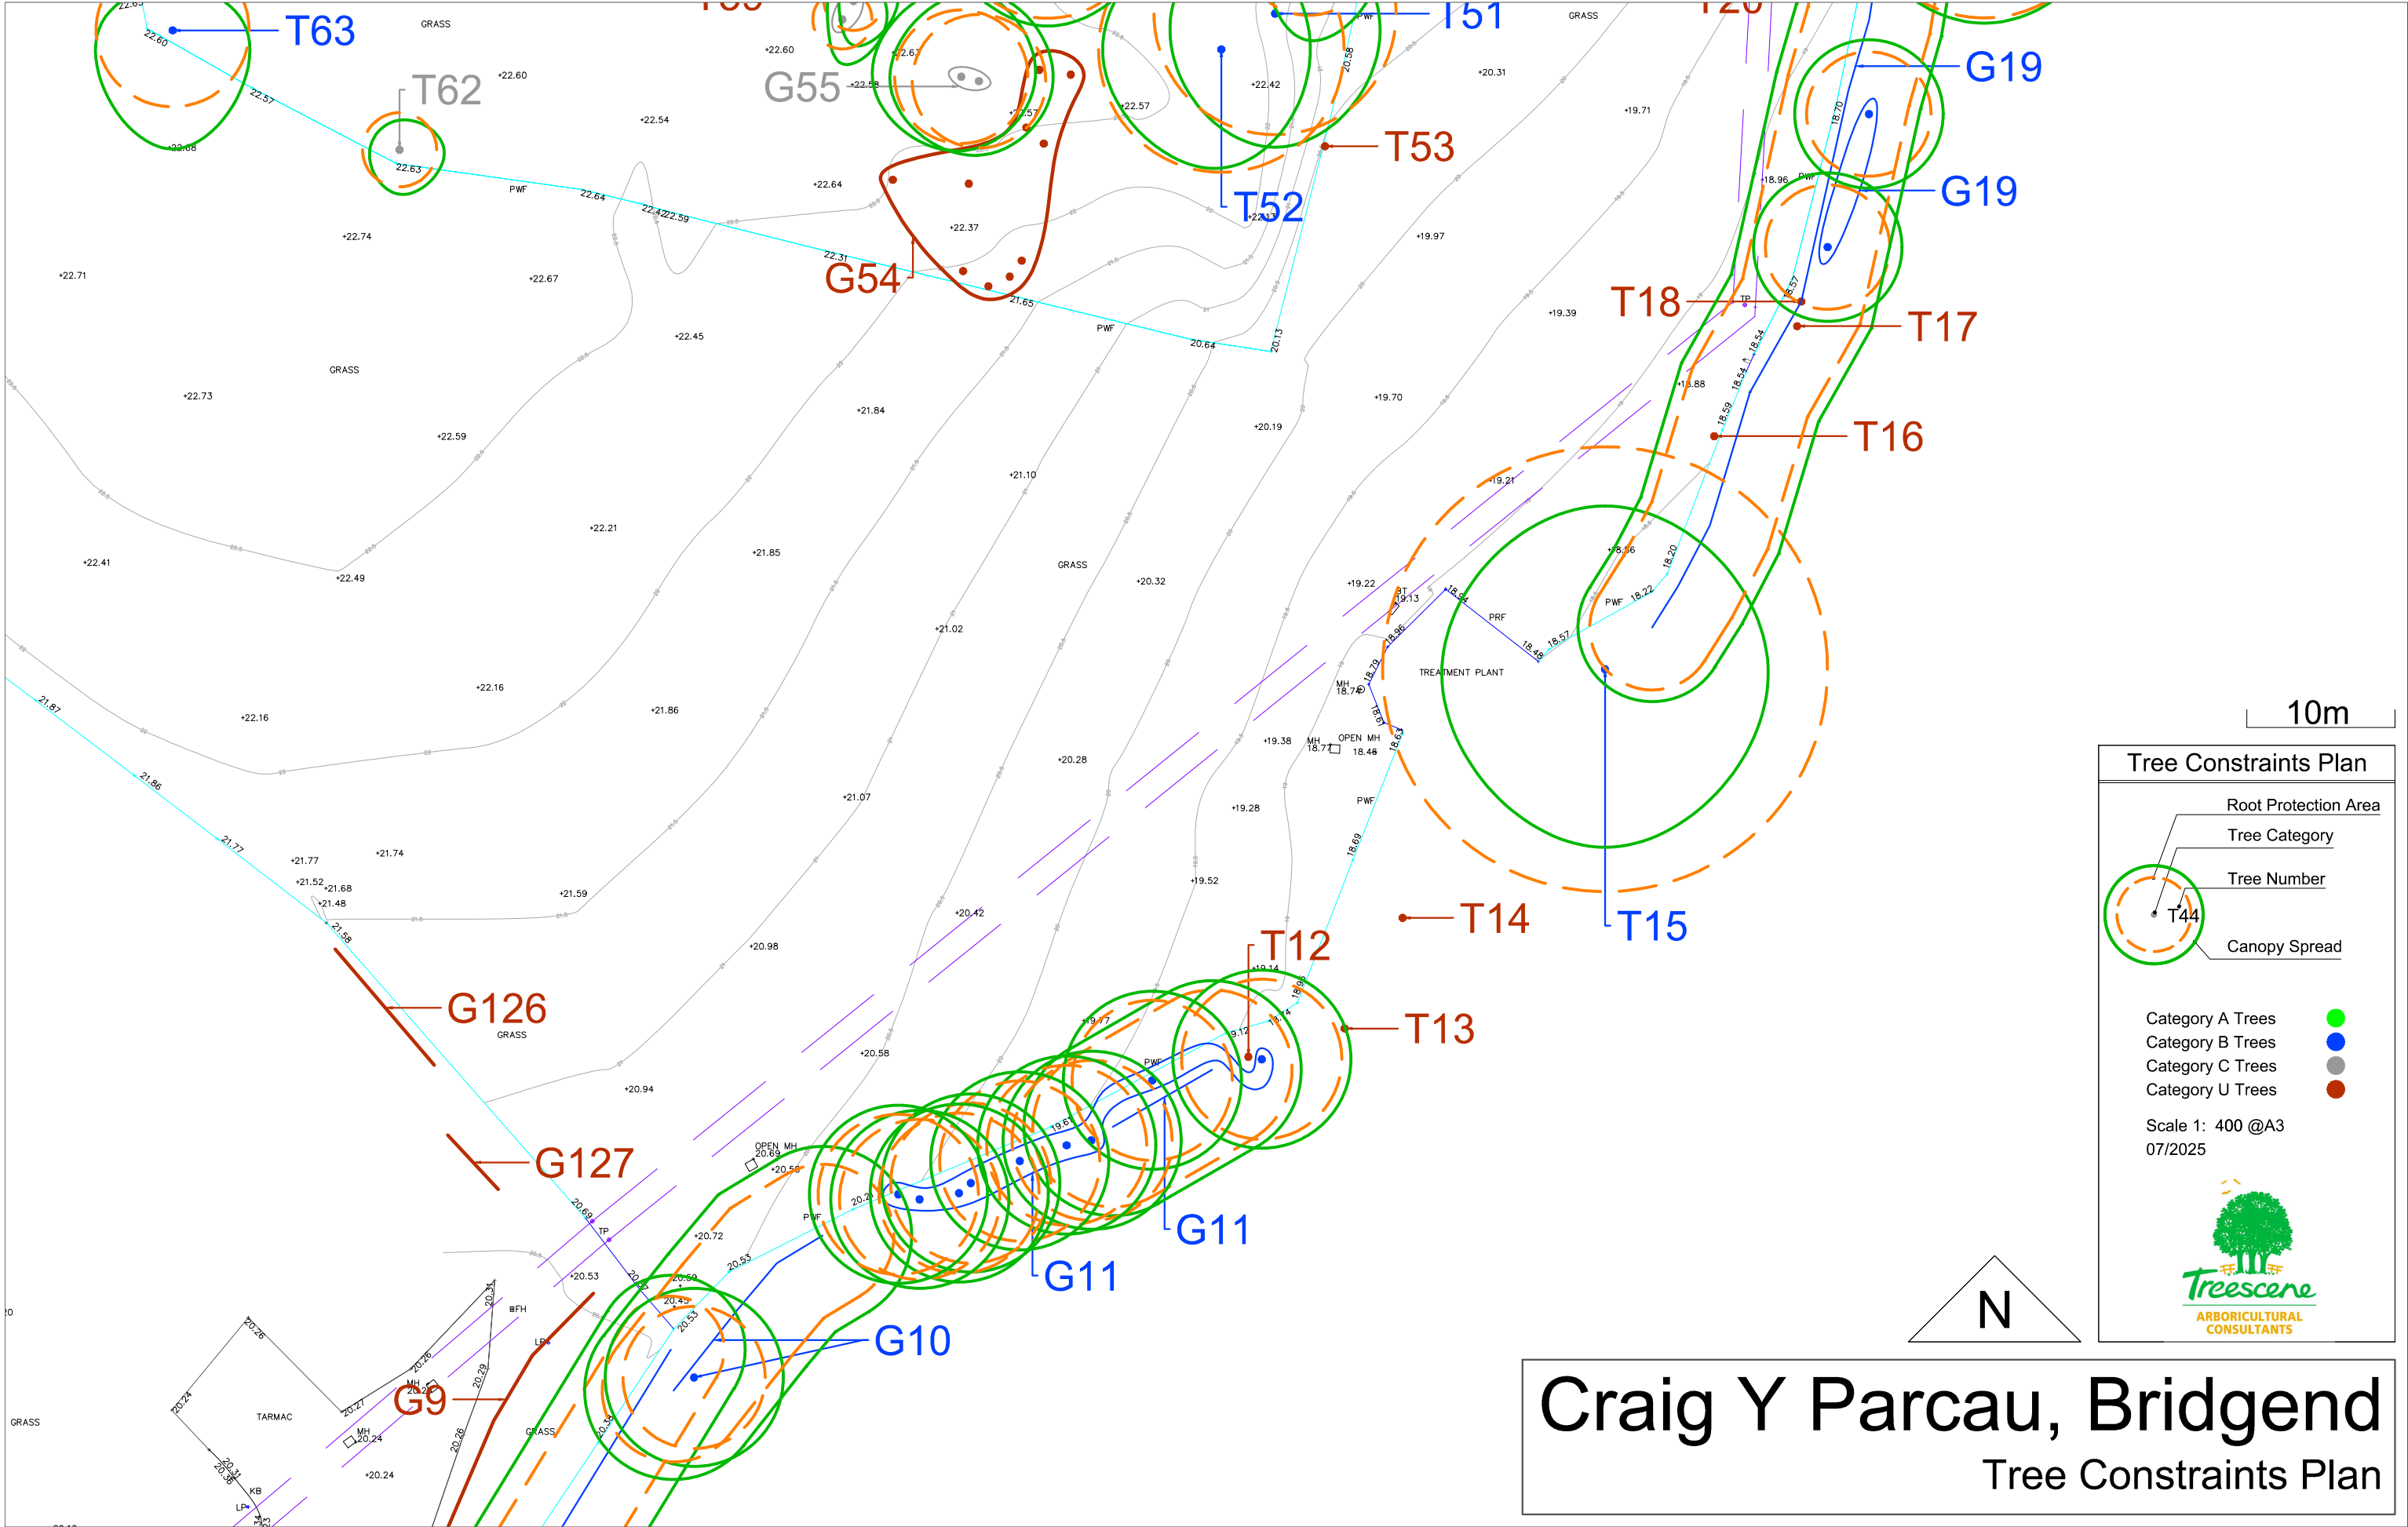


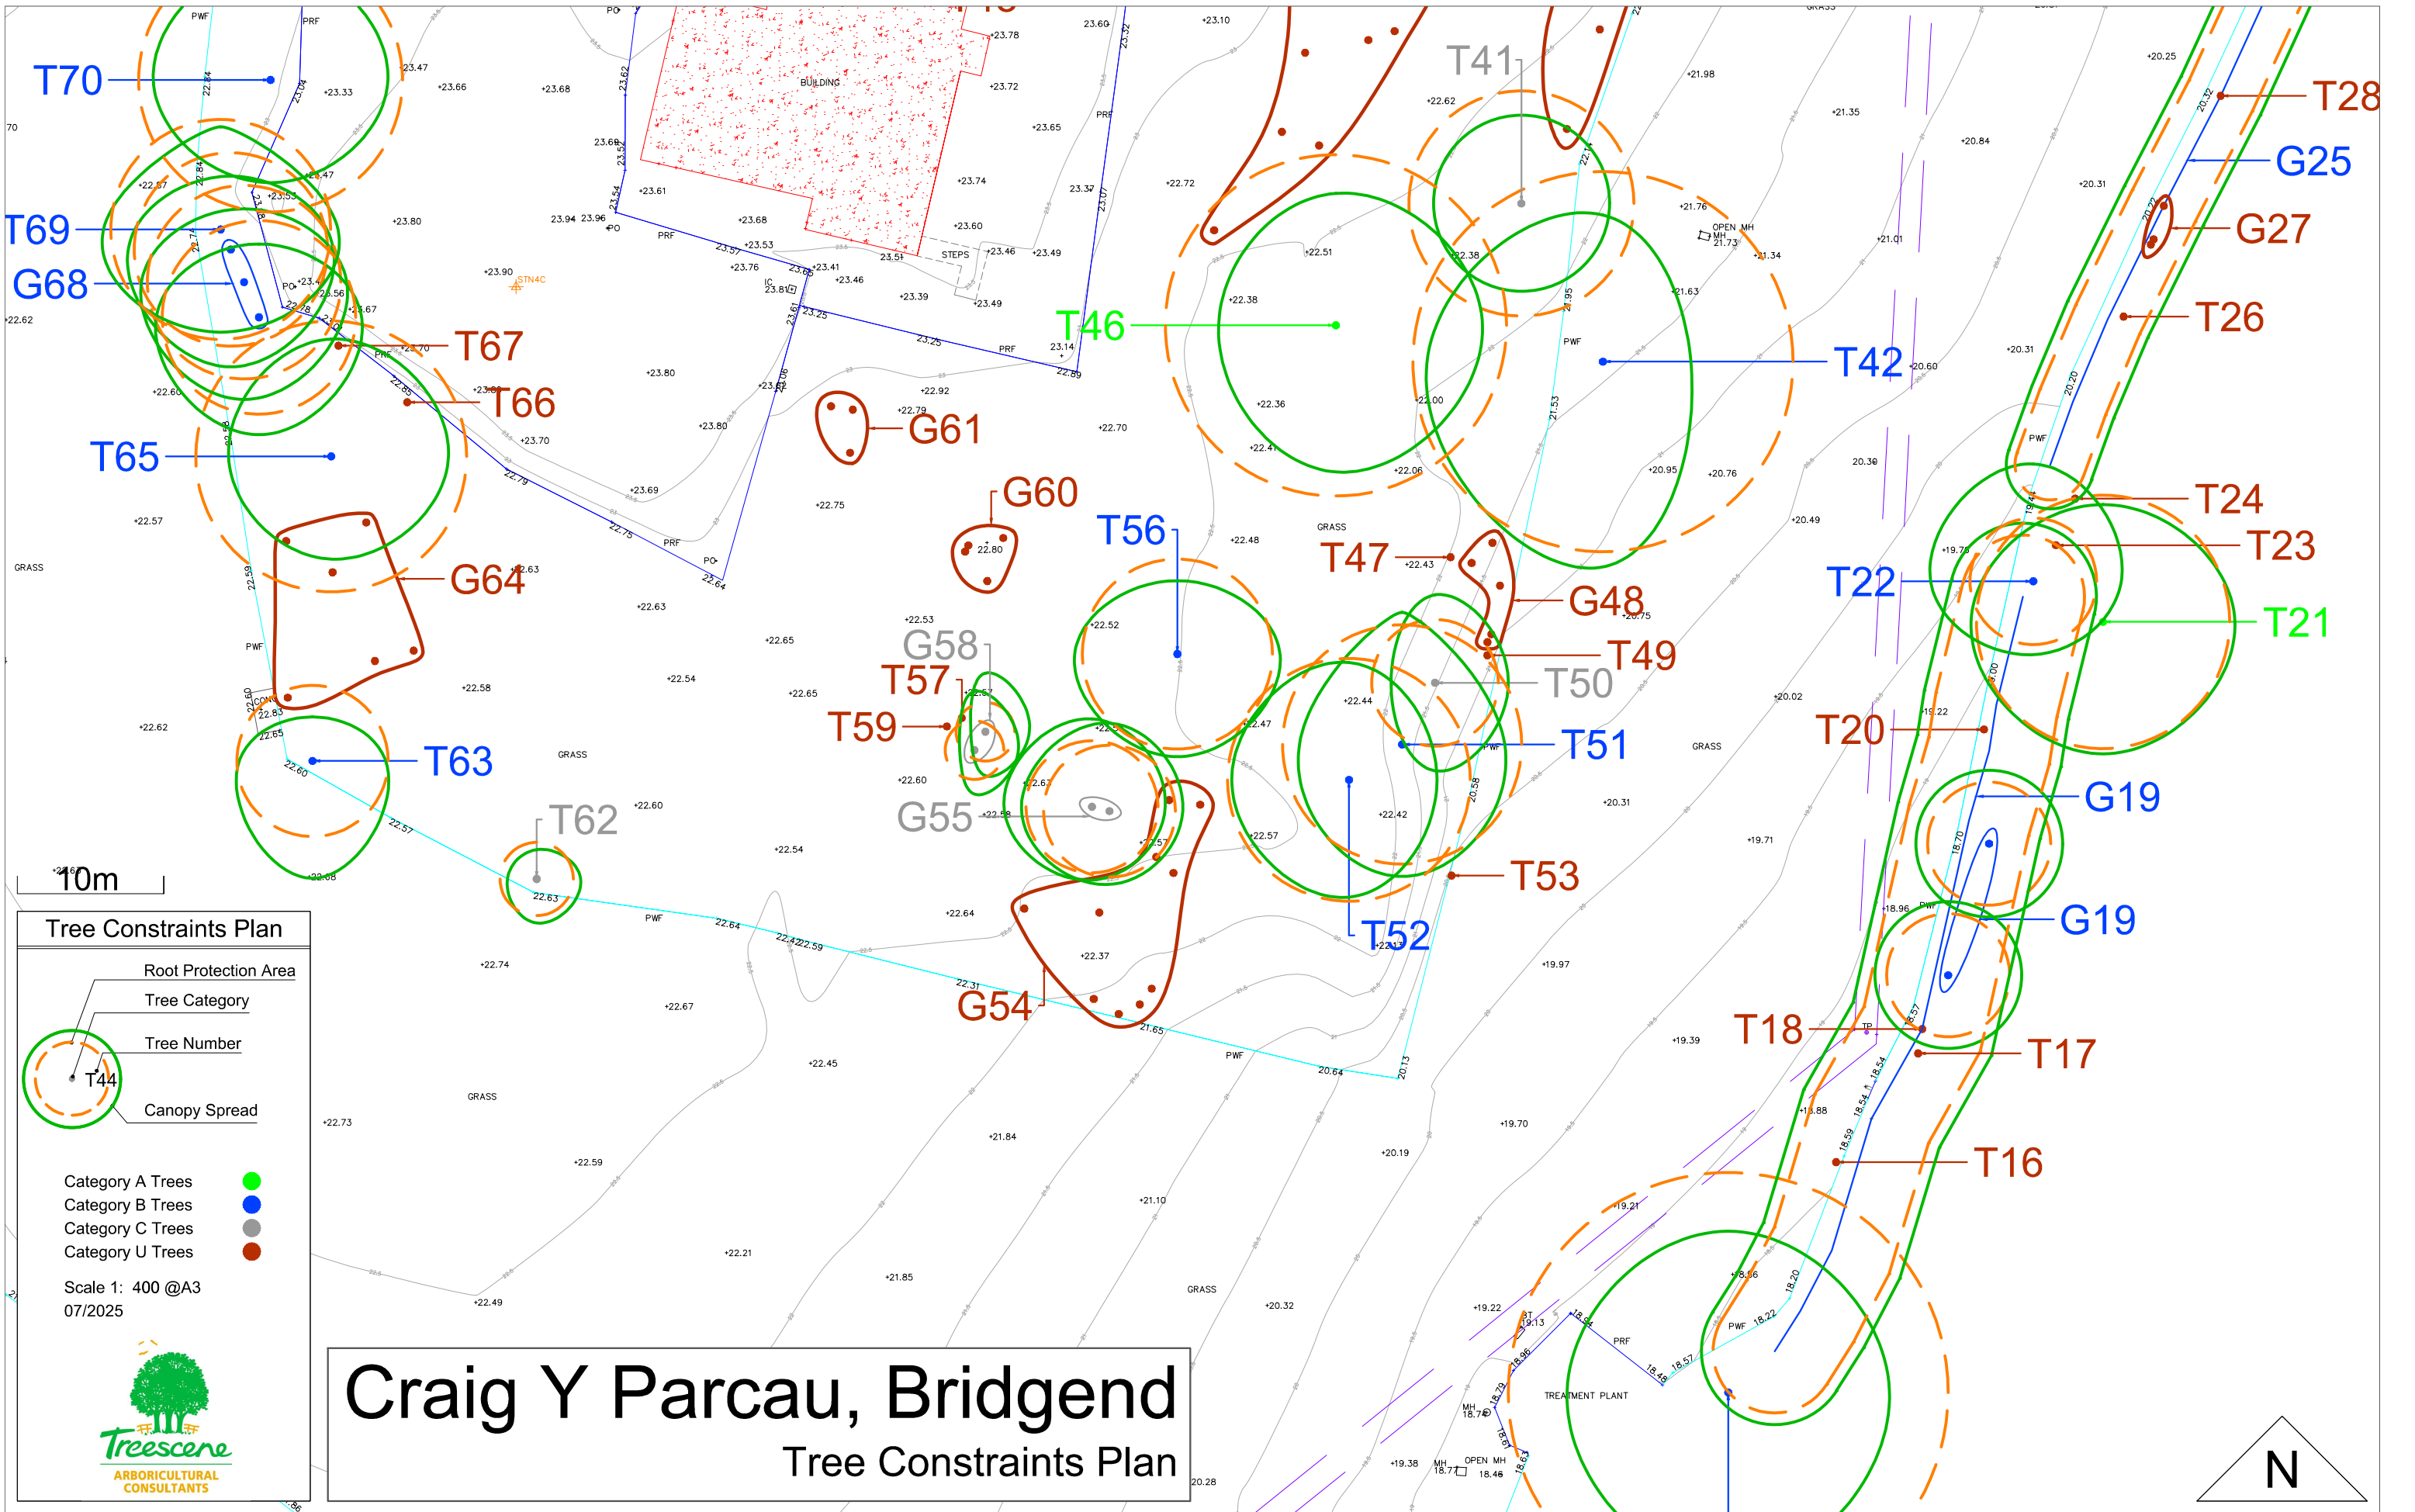

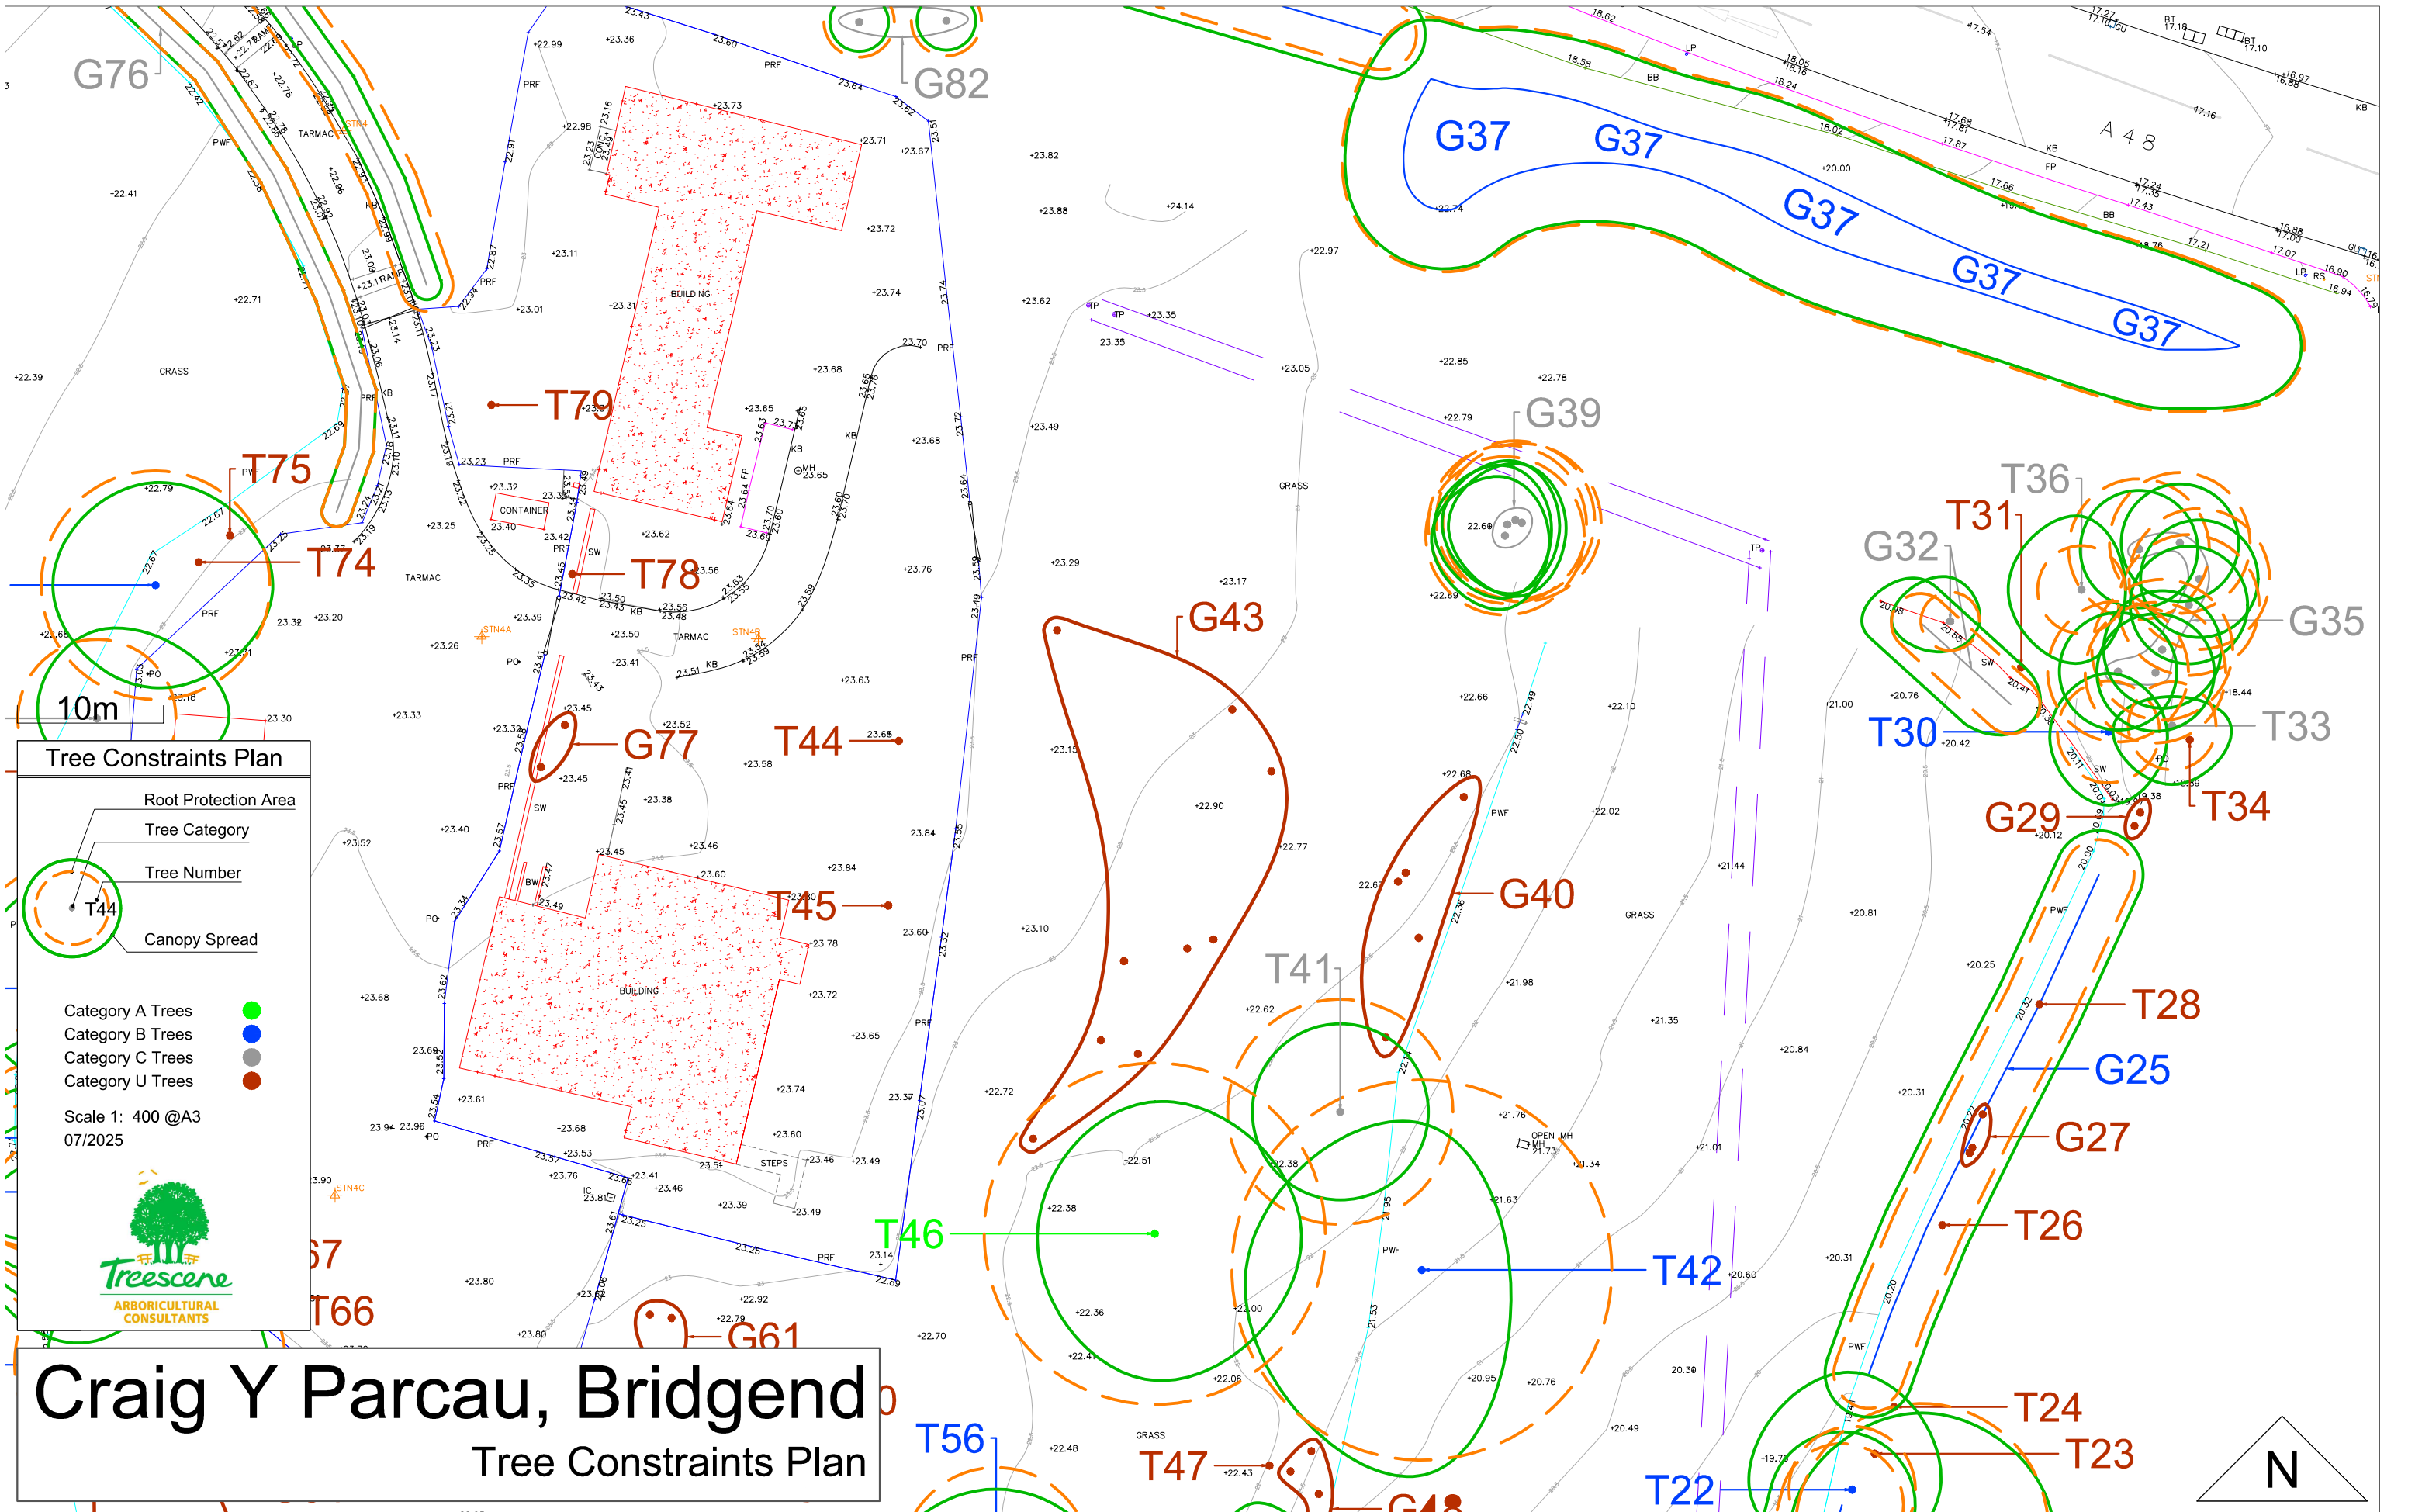

Craig Y Parcau, Bridgend

Tree Constraints Plan

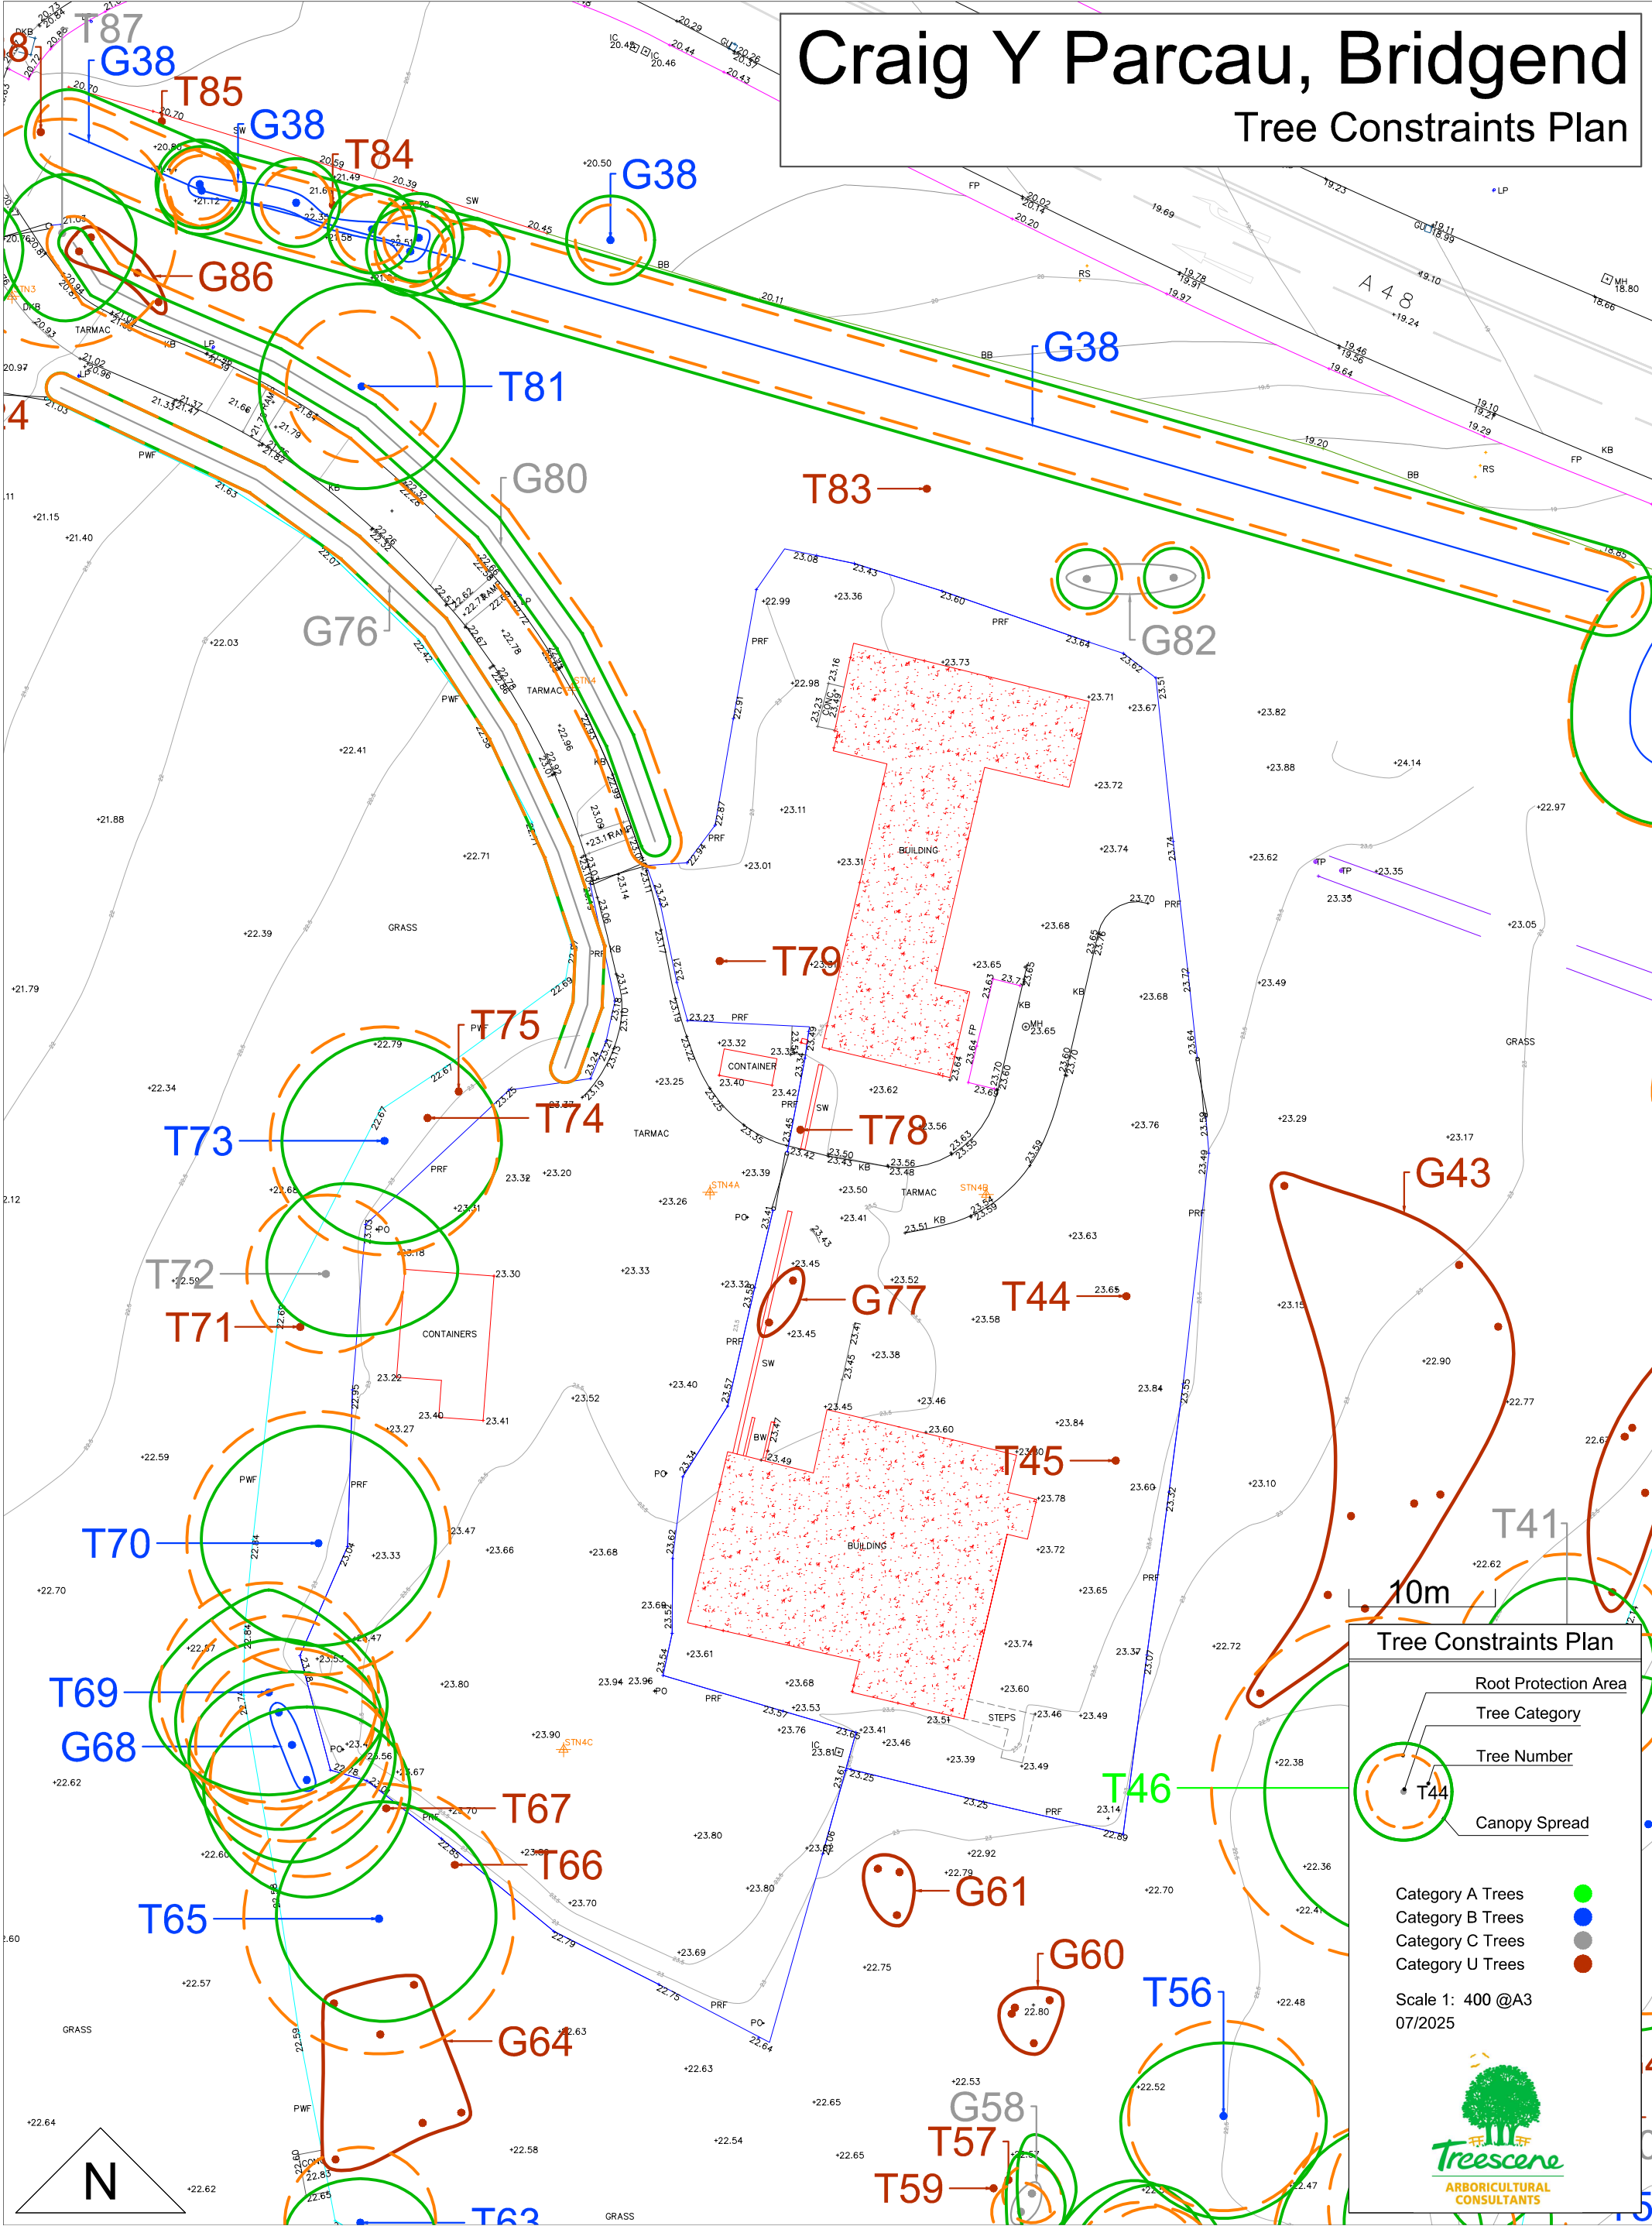

Tree Constraints Plan

- Root Protection Area
- Tree Category
- Tree Number
- Canopy Spread

Category A Trees

Category B Trees

Category C Trees


Category U Trees

Scale 1: 400 @A3

07/2025



Treescene
ARBORICULTURAL
CONSULTANTS

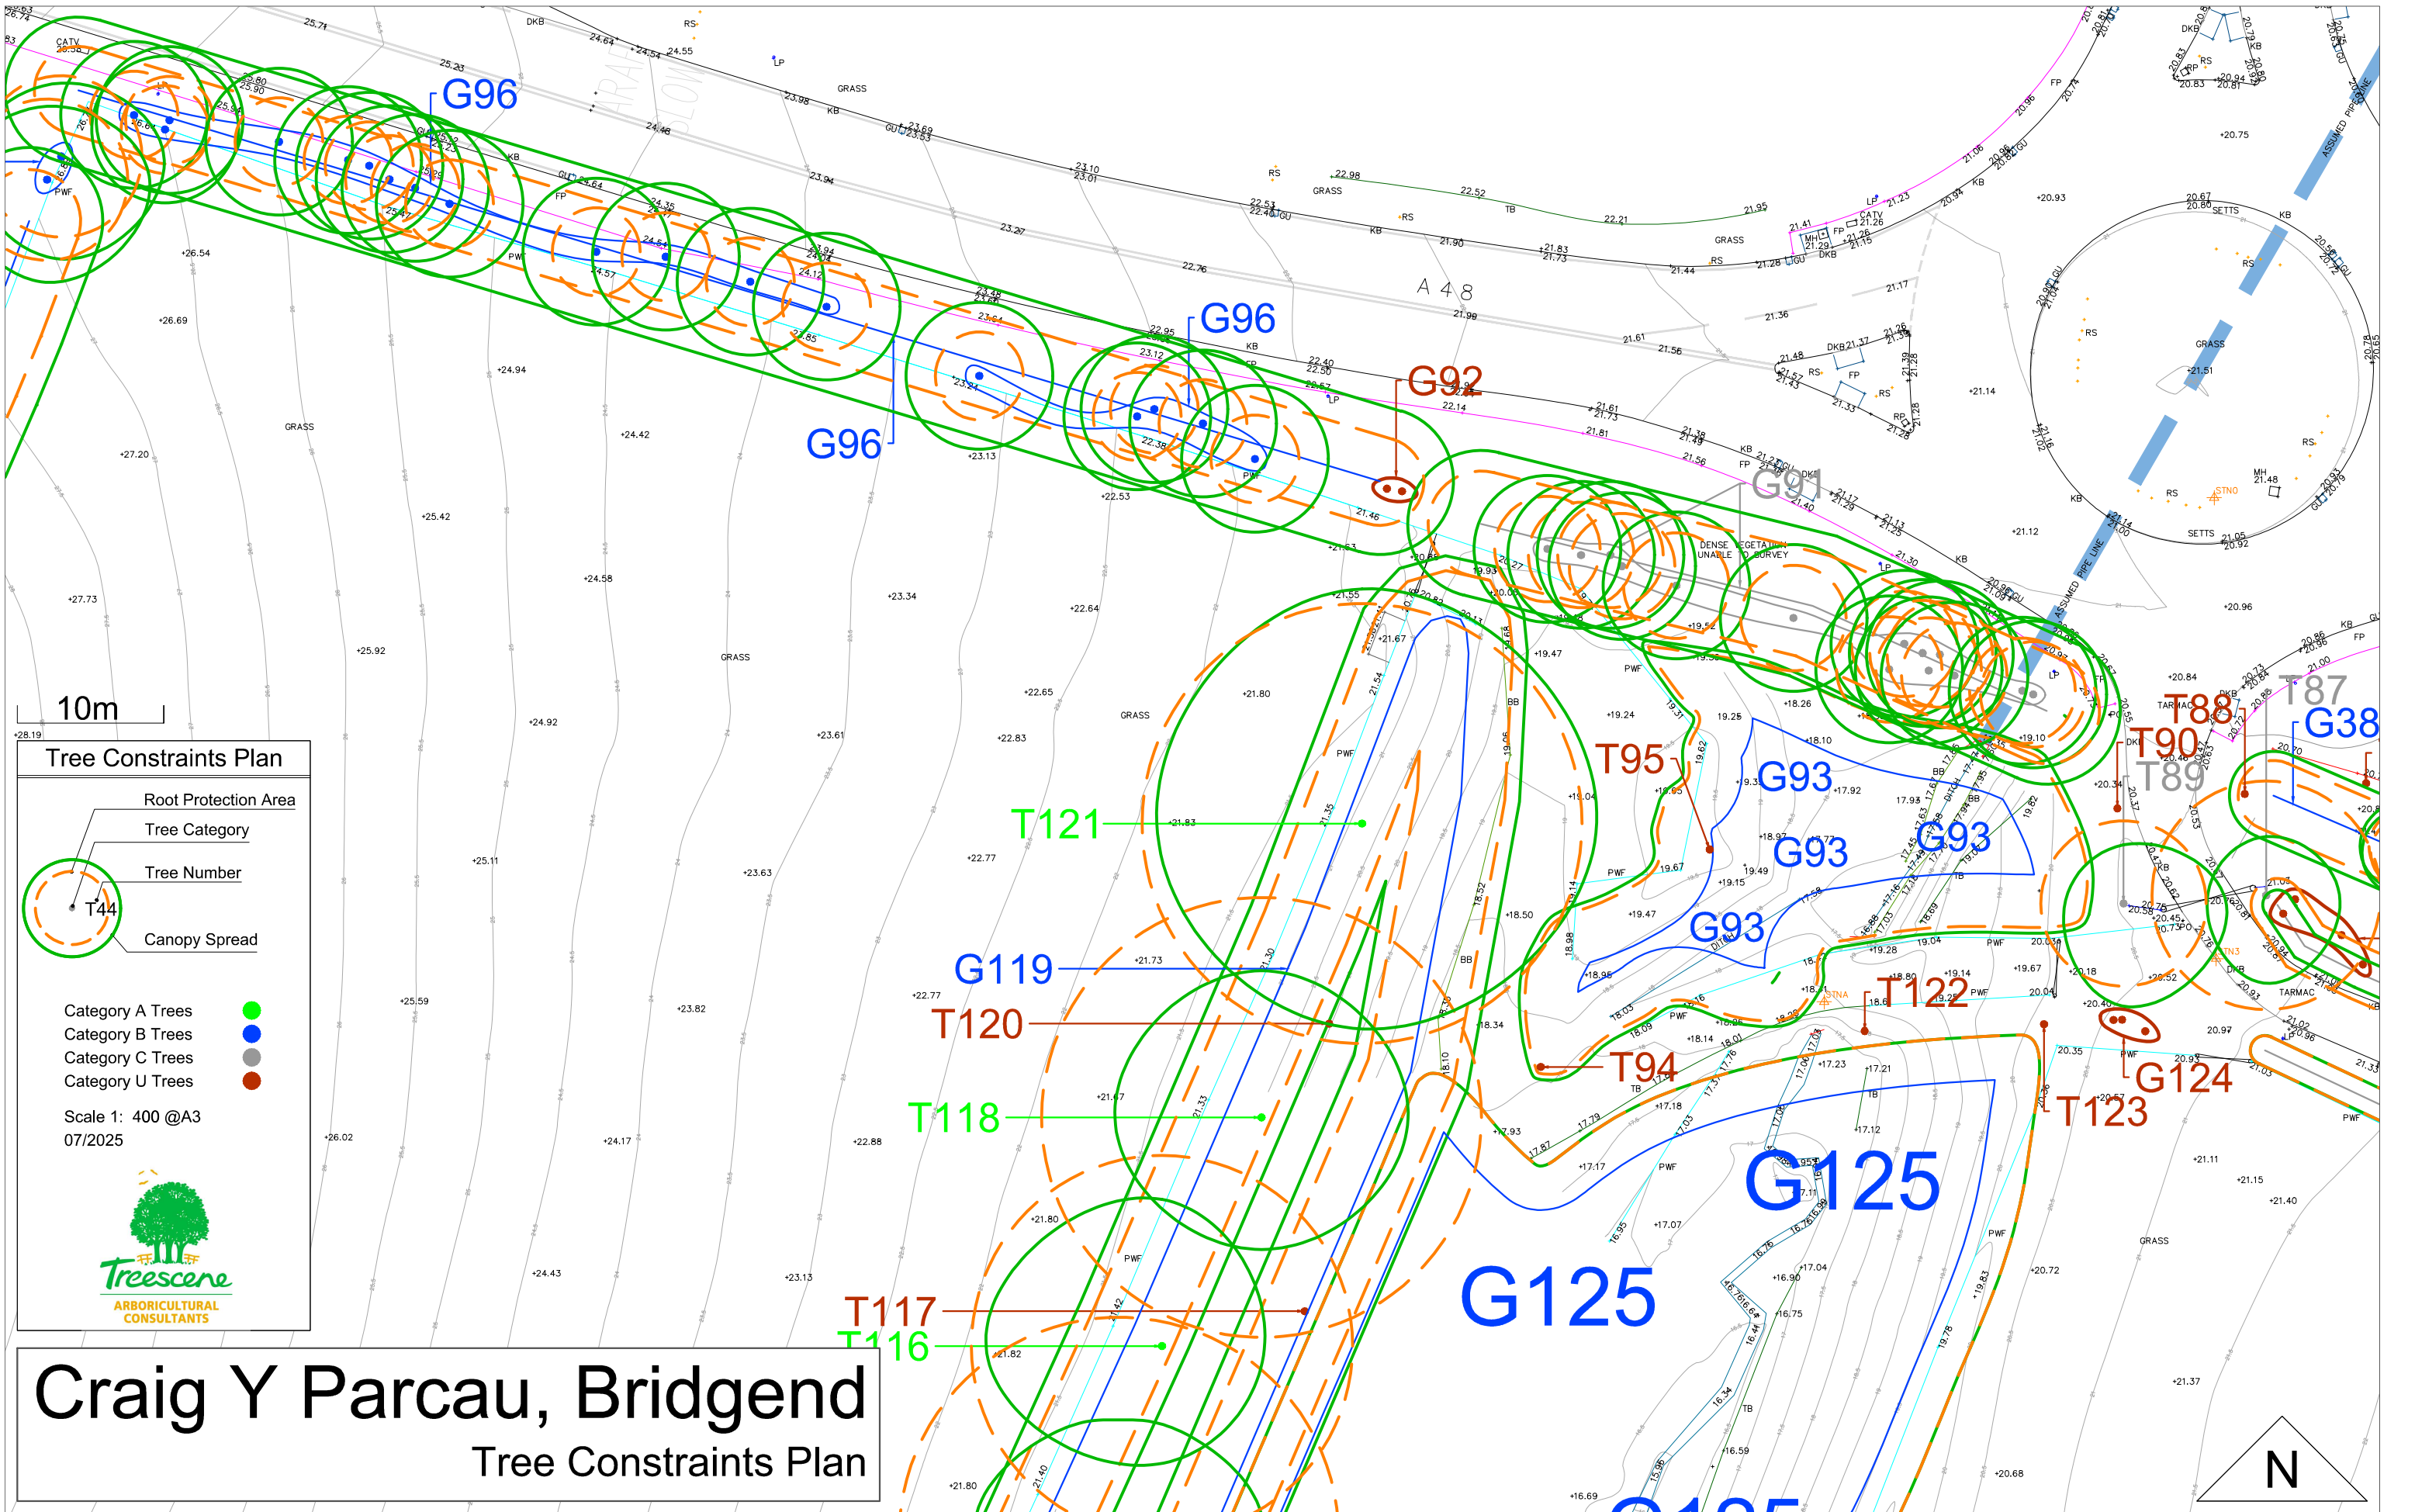

Tree Constraints Plan

Root Protection Area

Tree Category

Tree Number

Canopy Spread

T44

Category A Trees

Category B Trees

Category C Trees


Category U Trees


Scale 1: 400 @A3

07/2025

Treescene

ARBORICULTURAL
CONSULTANTS

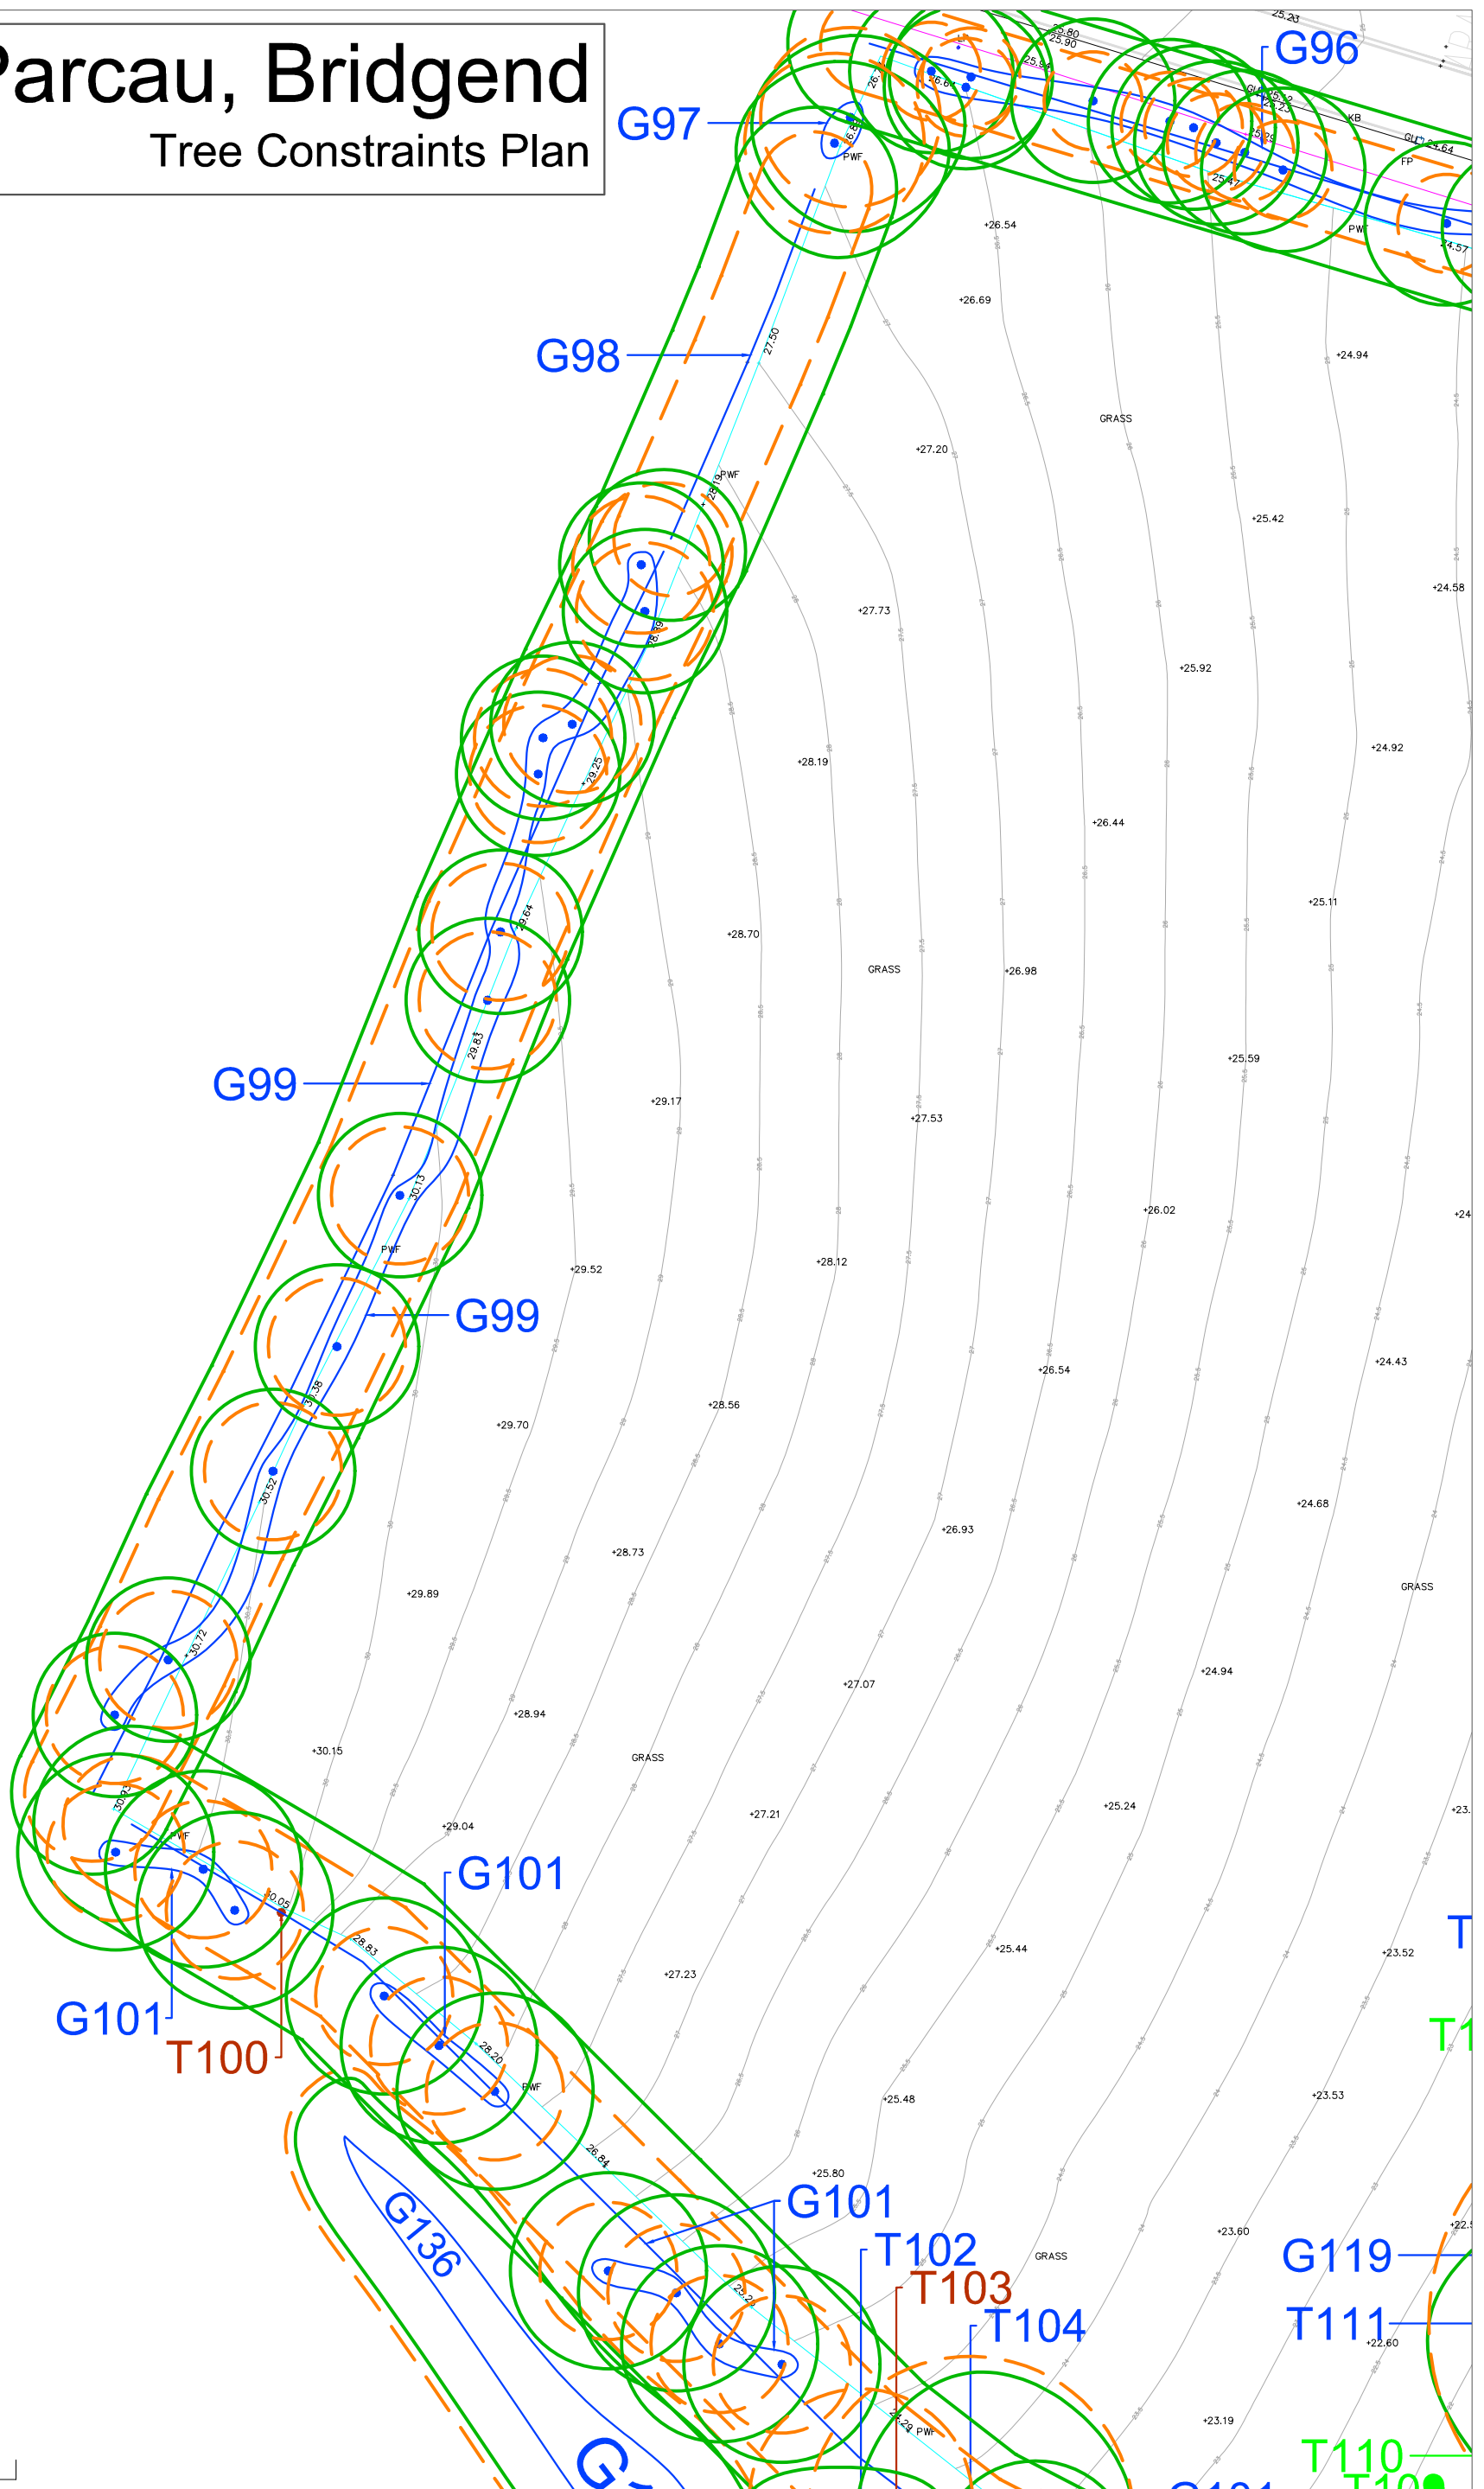

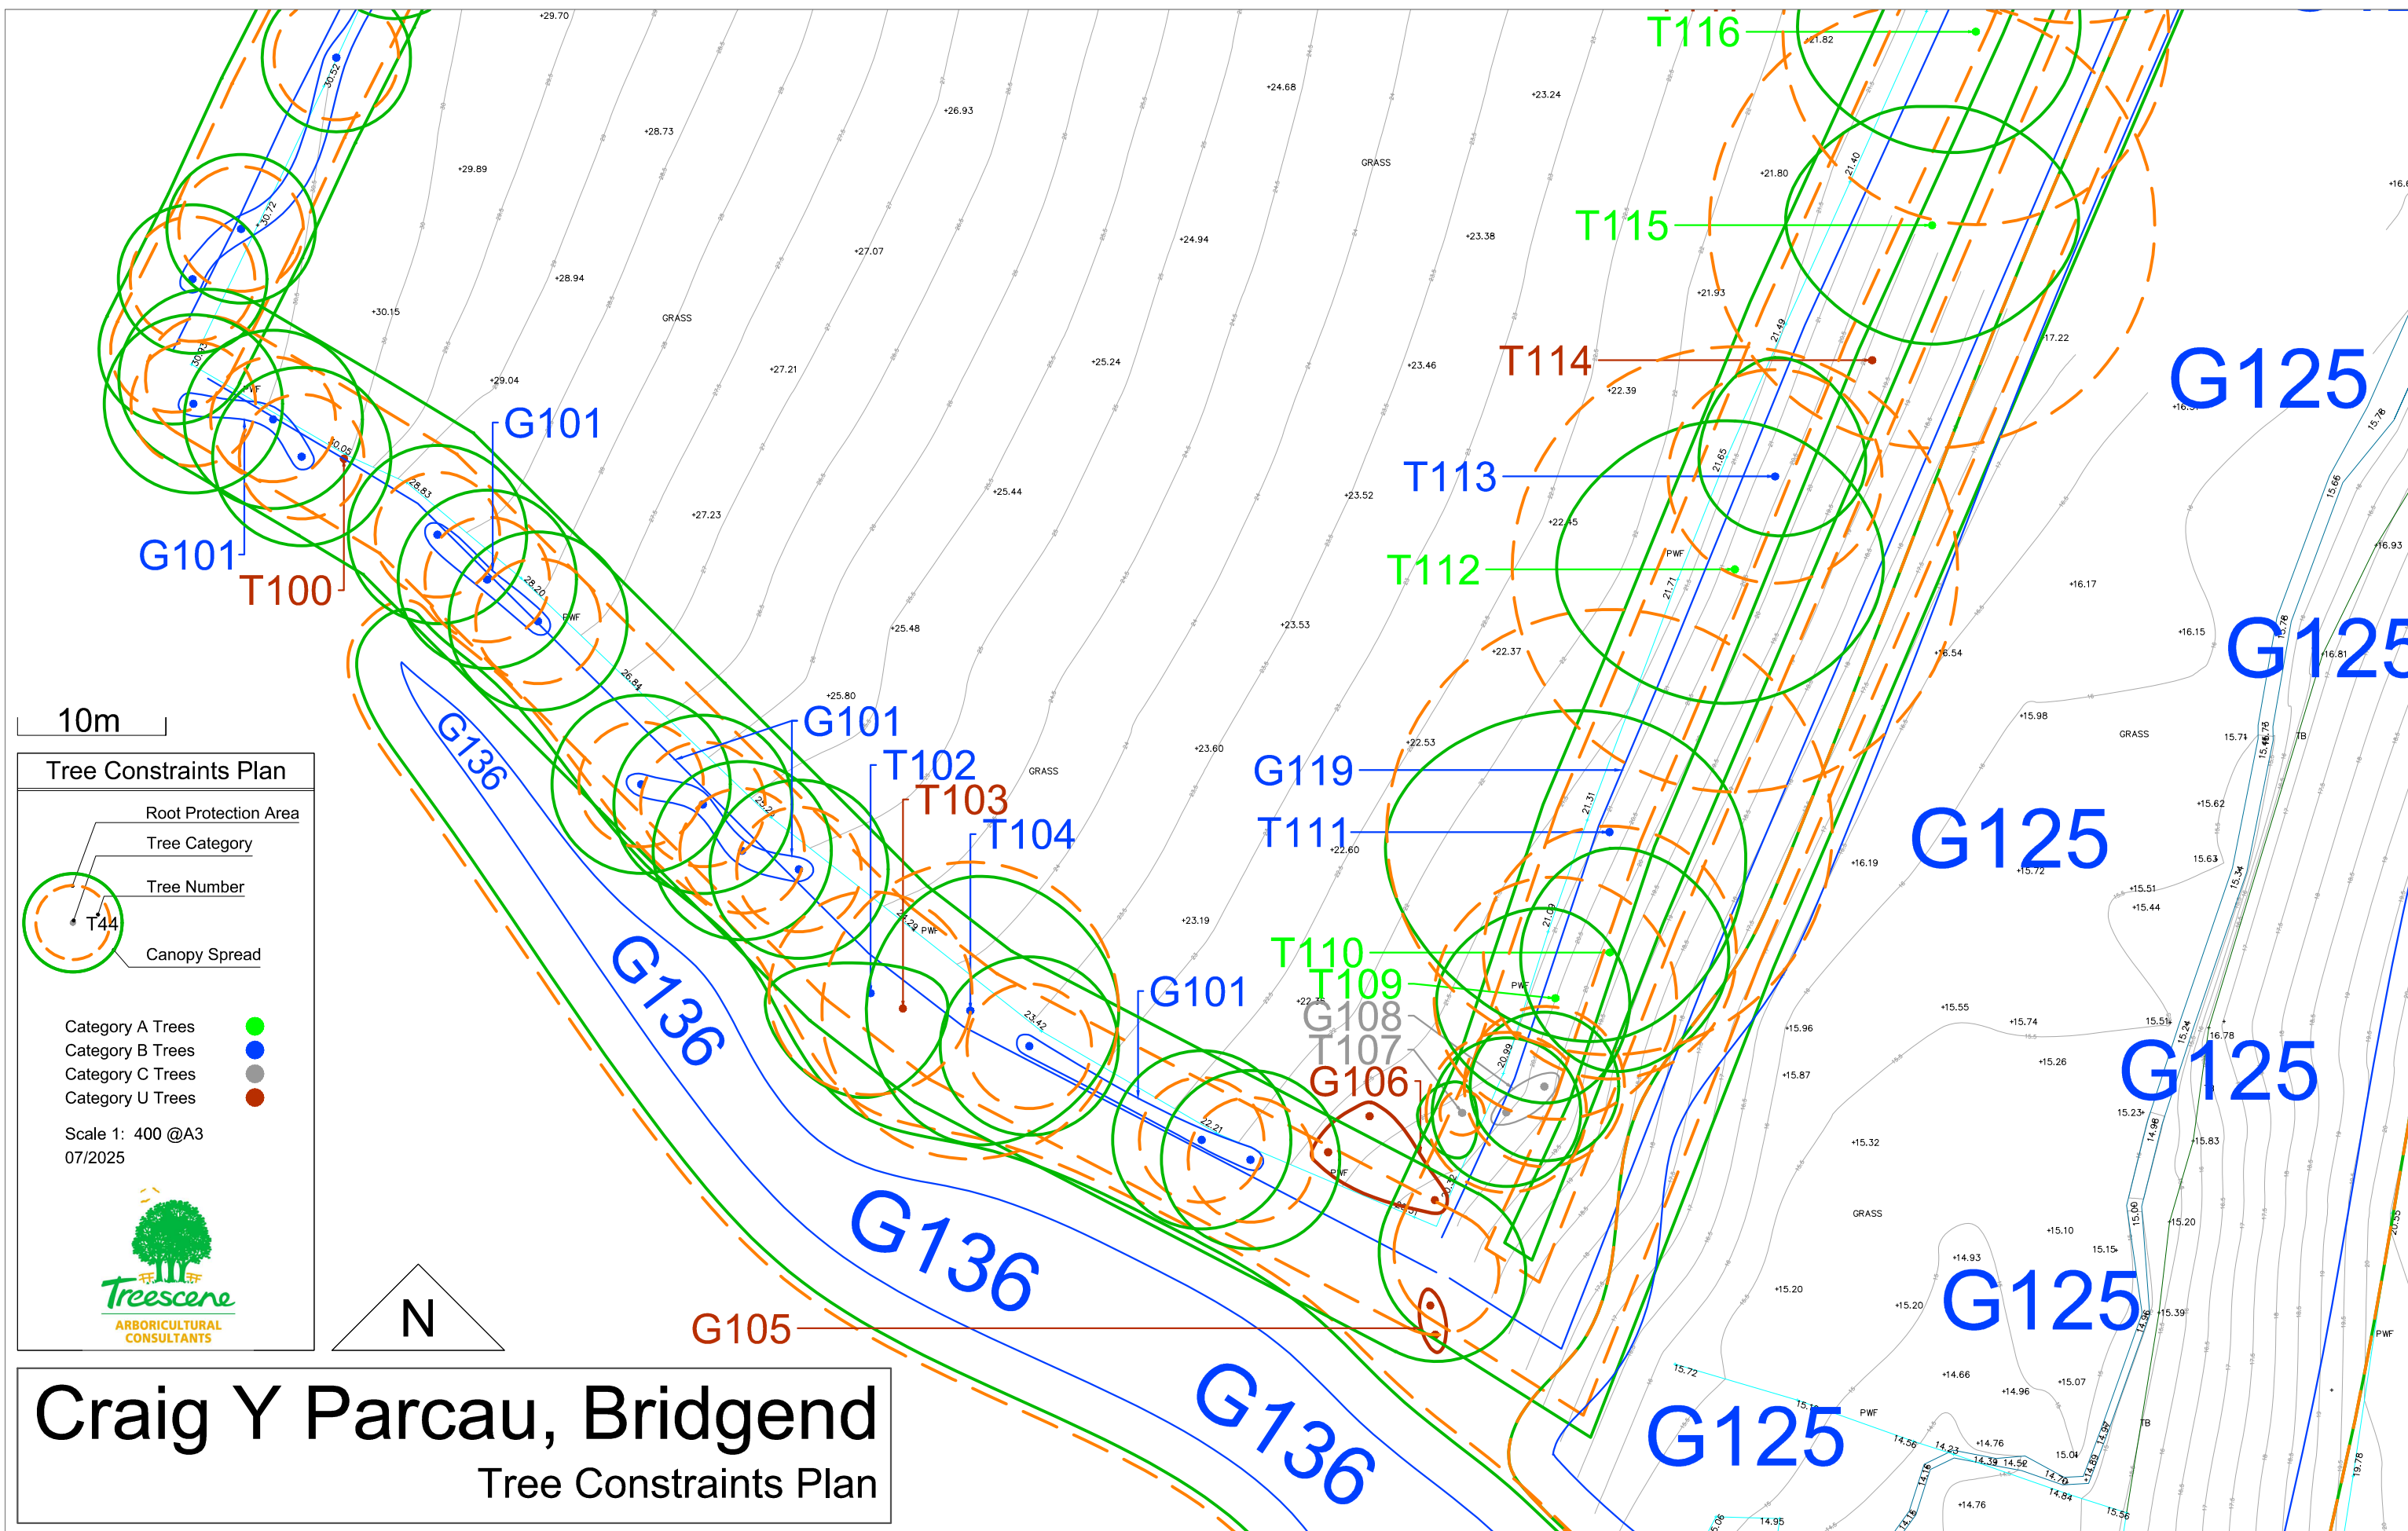

Tree Constraints Plan

Root Protection Area

Tree Category

Tree Number

Canopy Spread

T44

Category A Trees

Category B Trees

Category C Trees


Category U Trees


Scale 1: 400 @A3

07/2025

Treescene

ARBORICULTURAL
CONSULTANTS

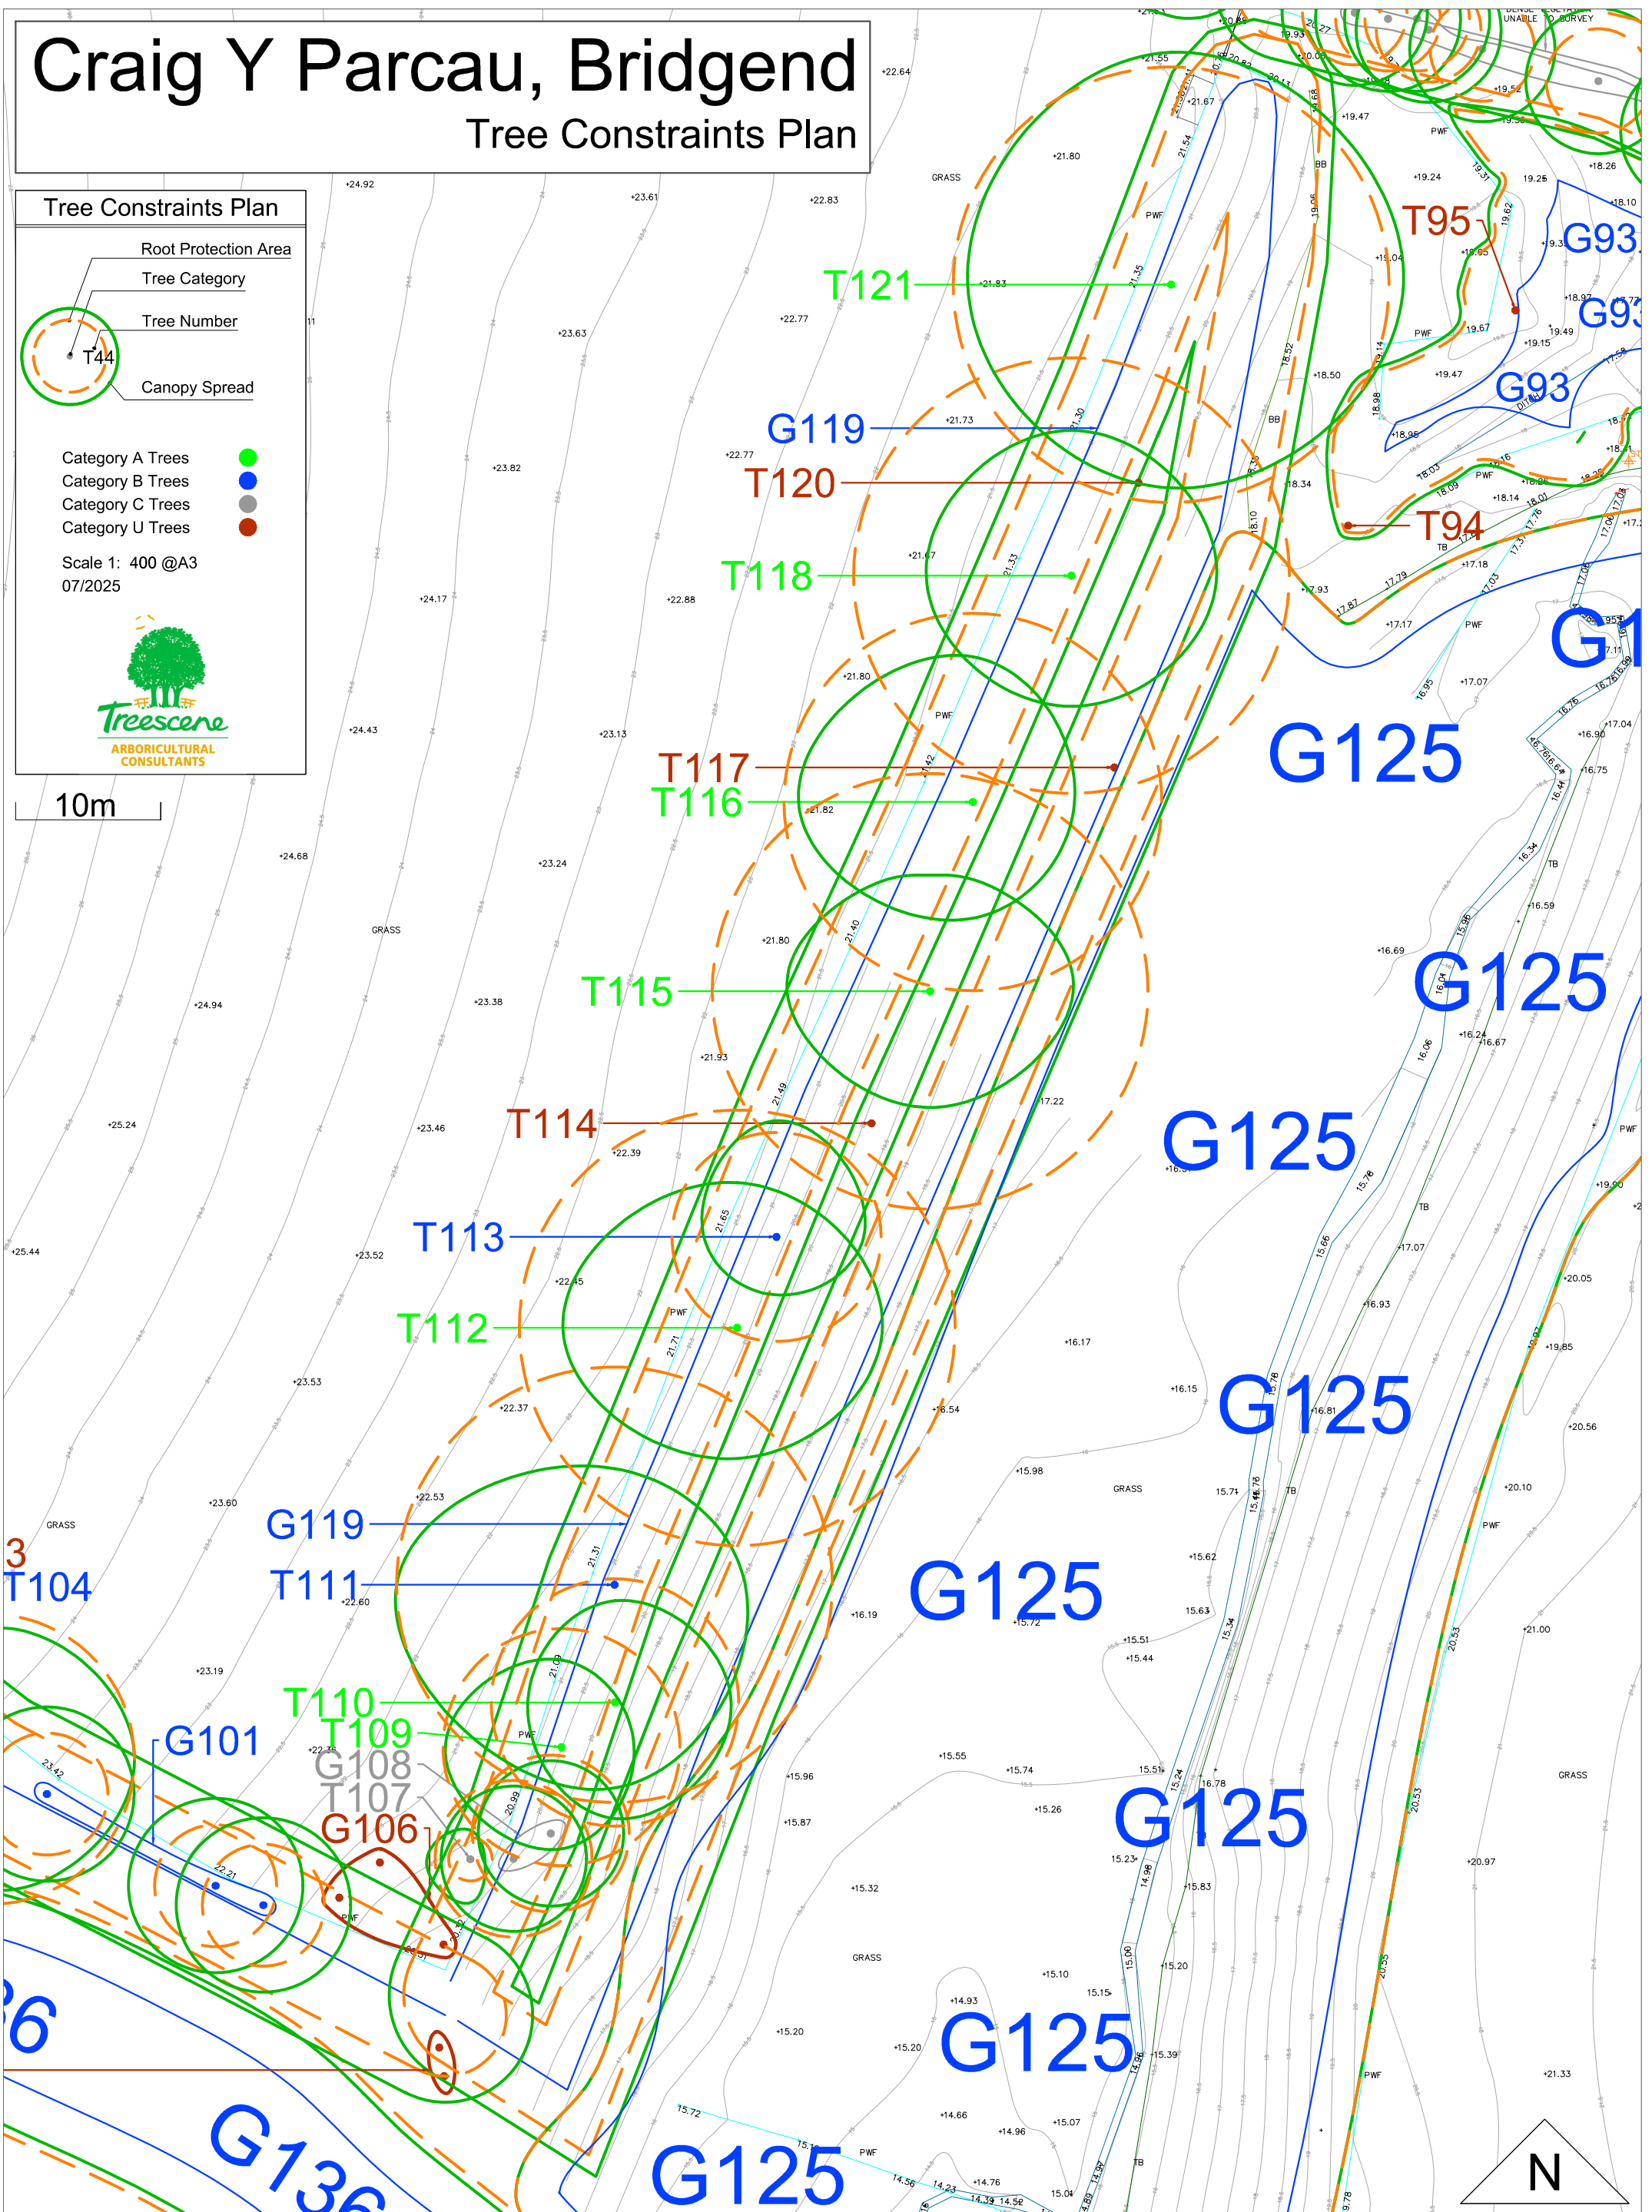

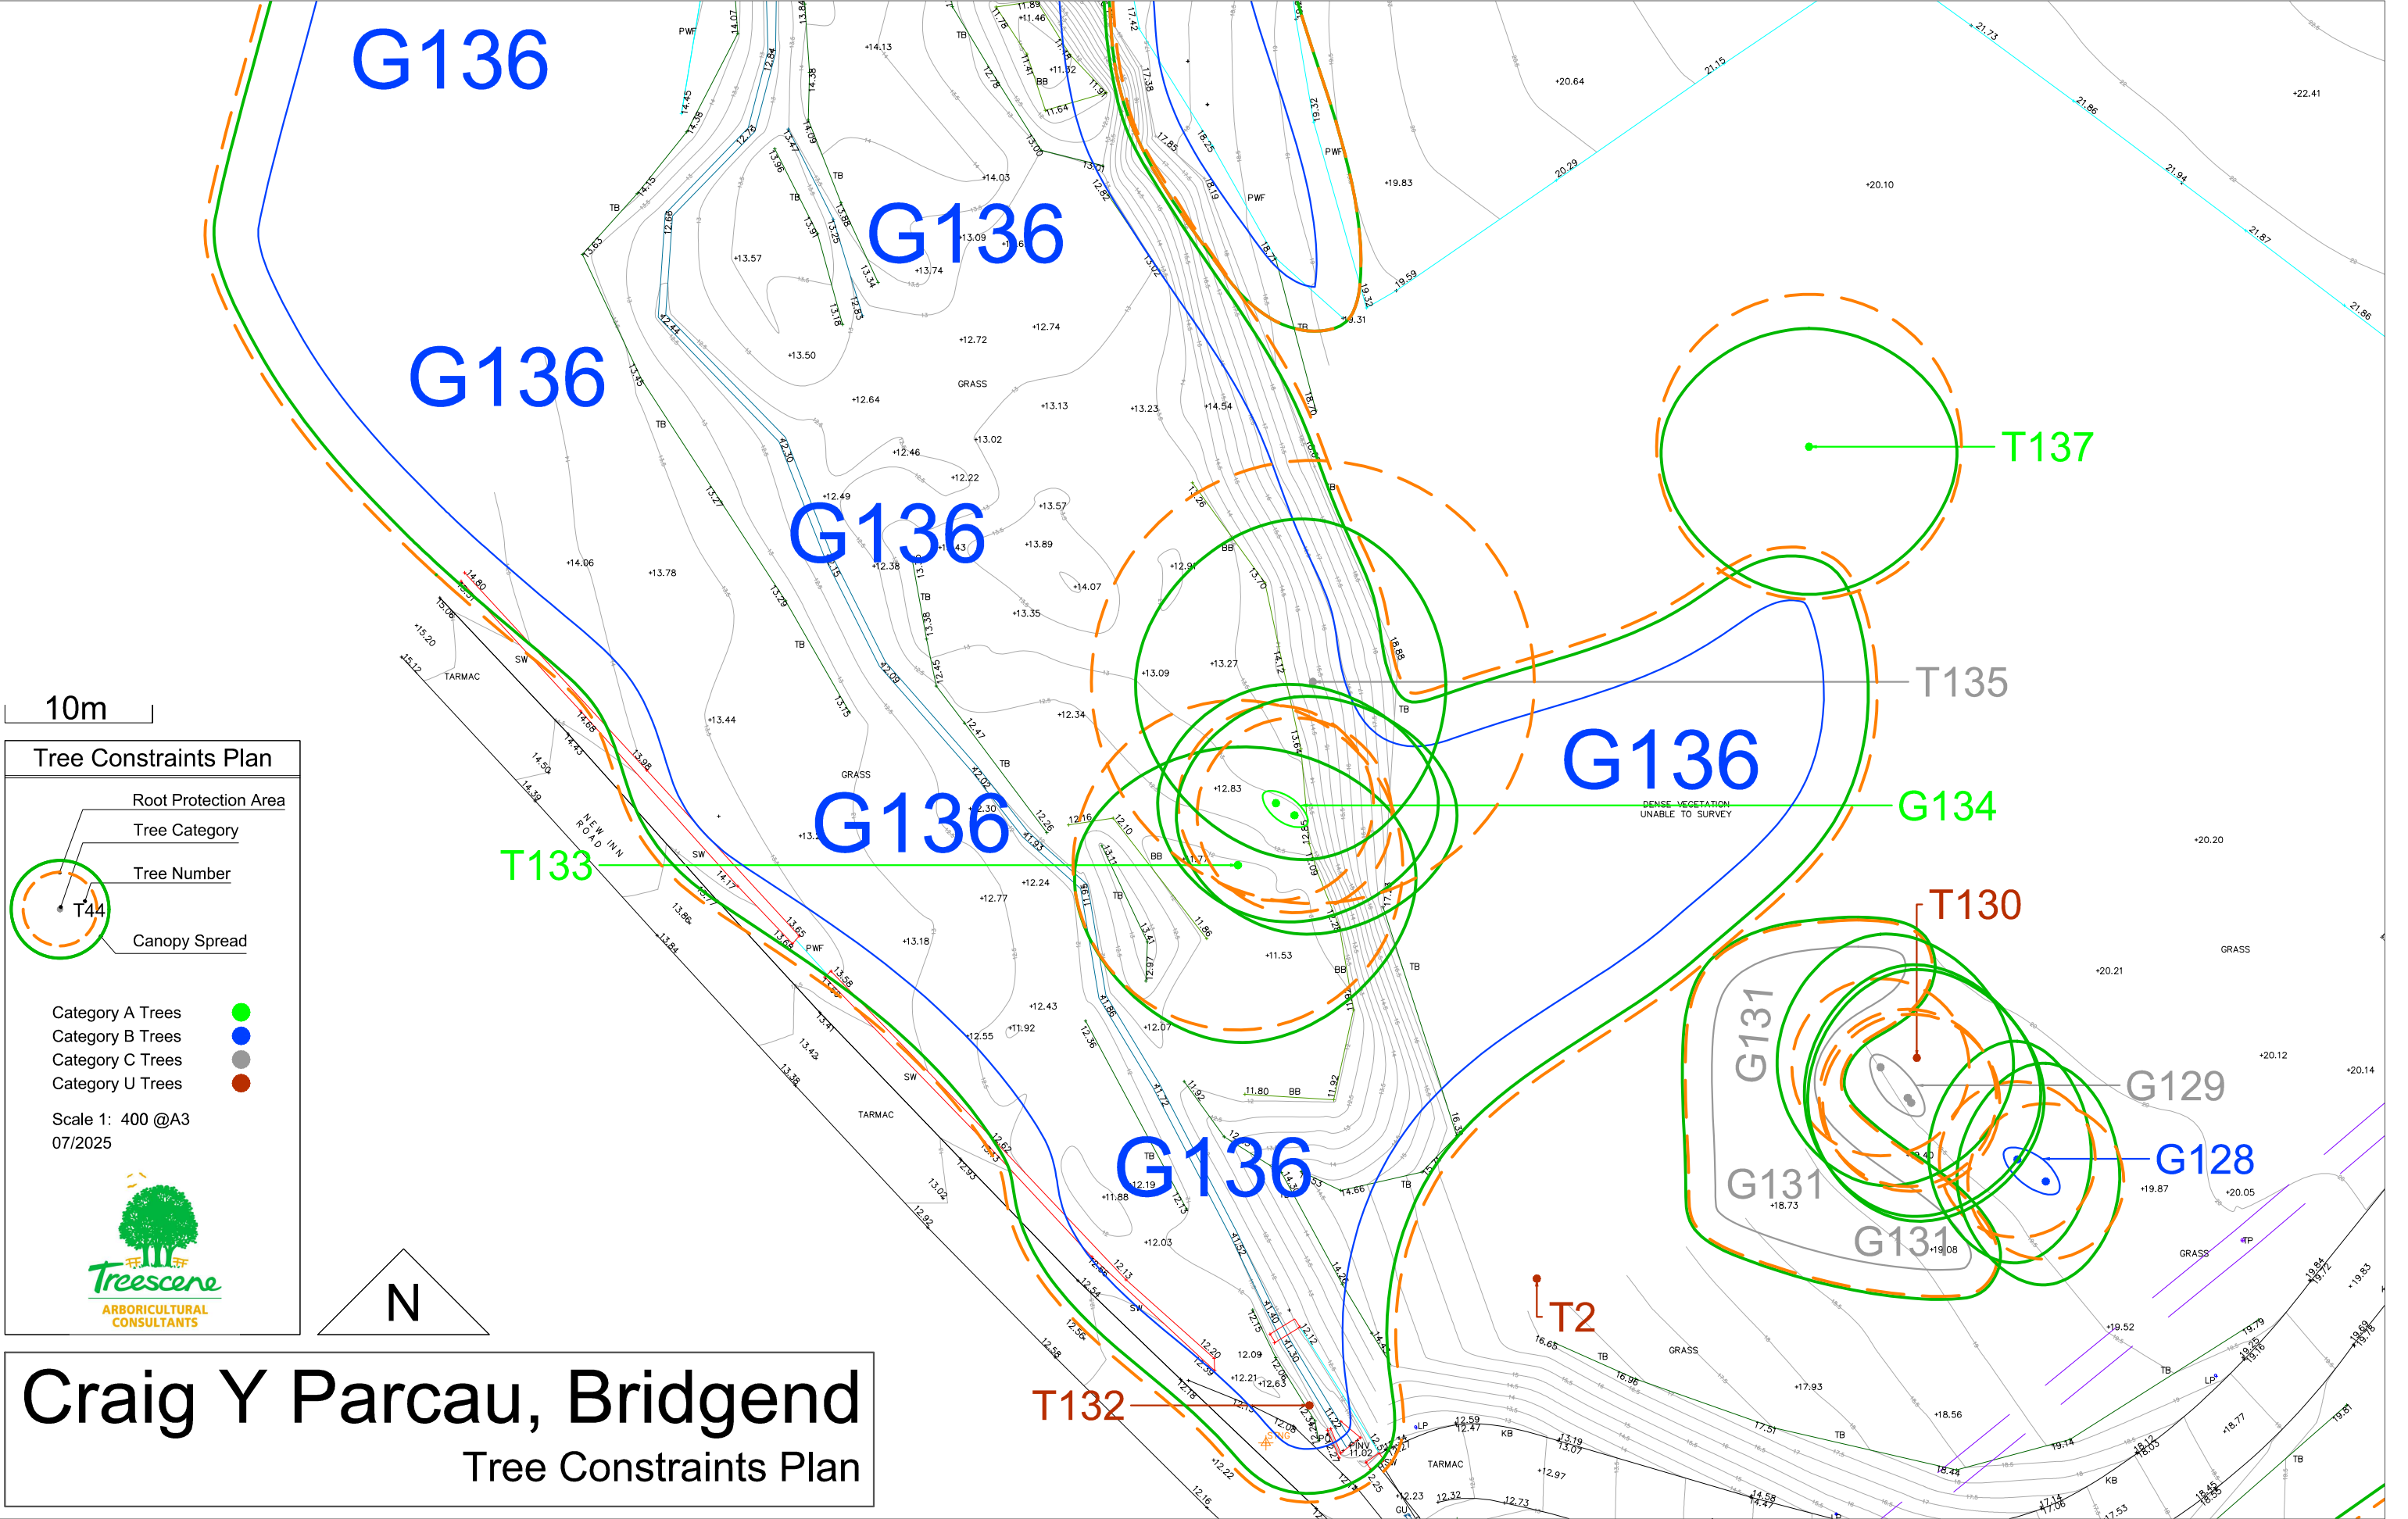

10m

Tree Constraints Plan

Root Protection Area

Tree Category

Tree Number

Canopy Spread

T44

Category A Trees

Category B Trees

Category C Trees

Category U Trees

Scale 1: 400 @A3

07/2025



Treescene


ARBORICULTURAL CONSULTANTS

Craig Y Parcau, Bridgend

Tree Constraints Plan

Craig Y Parcau, Bridgend

Tree Constraints Plan

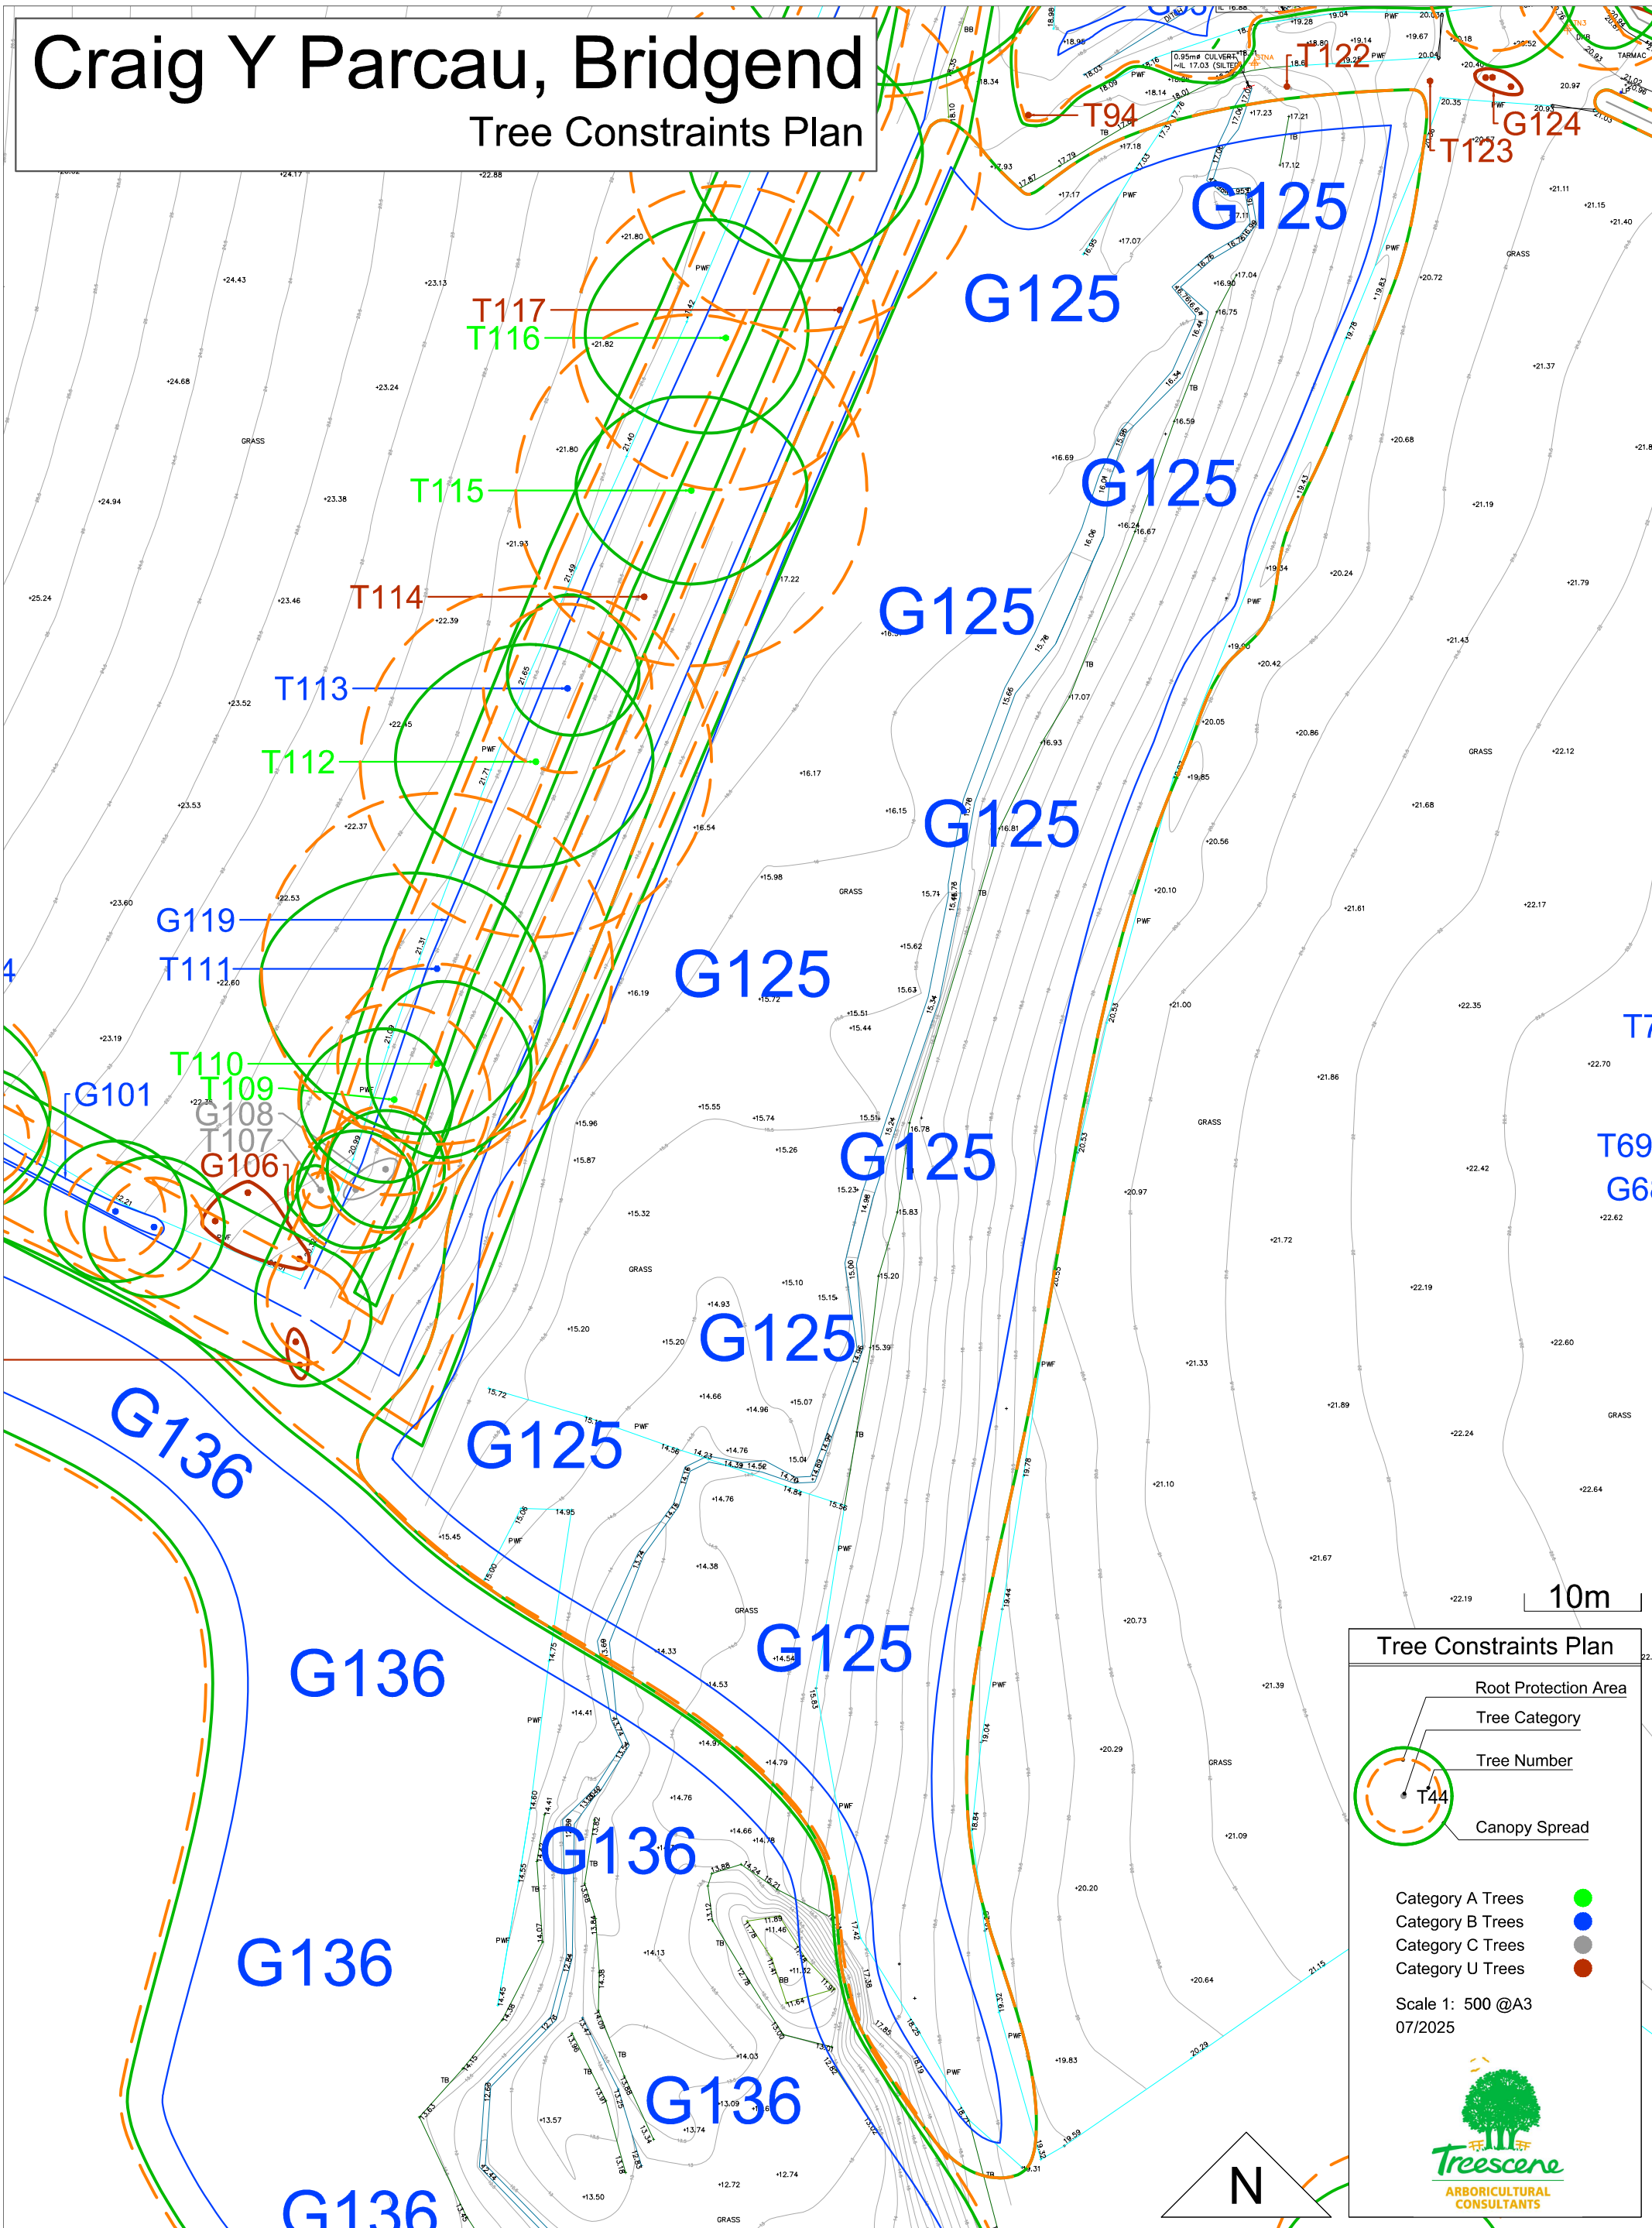

Tree Constraints Plan

Root Protection Area
Tree Category
Tree Number
Canopy Spread

Category A Trees
Category B Trees
Category C Trees
Category U Trees

Scale 1: 500 @A3
07/2025

Treescene
ARBORICULTURAL
CONSULTANTS

