


This line should measure 50mm when printed correctly

This drawing is the copyright of Roberts Limbrick Ltd and should not be reproduced in whole or in part or used in any manner whatsoever without their written permission.

Responsibility is not accepted for errors made by others in scaling from this drawing. Use only figured dimensions and report any discrepancies or omissions to the Architect immediately.

Rev	Date	By	Chk	Description
P01	22.06.2023	SCR	CG	First Issue

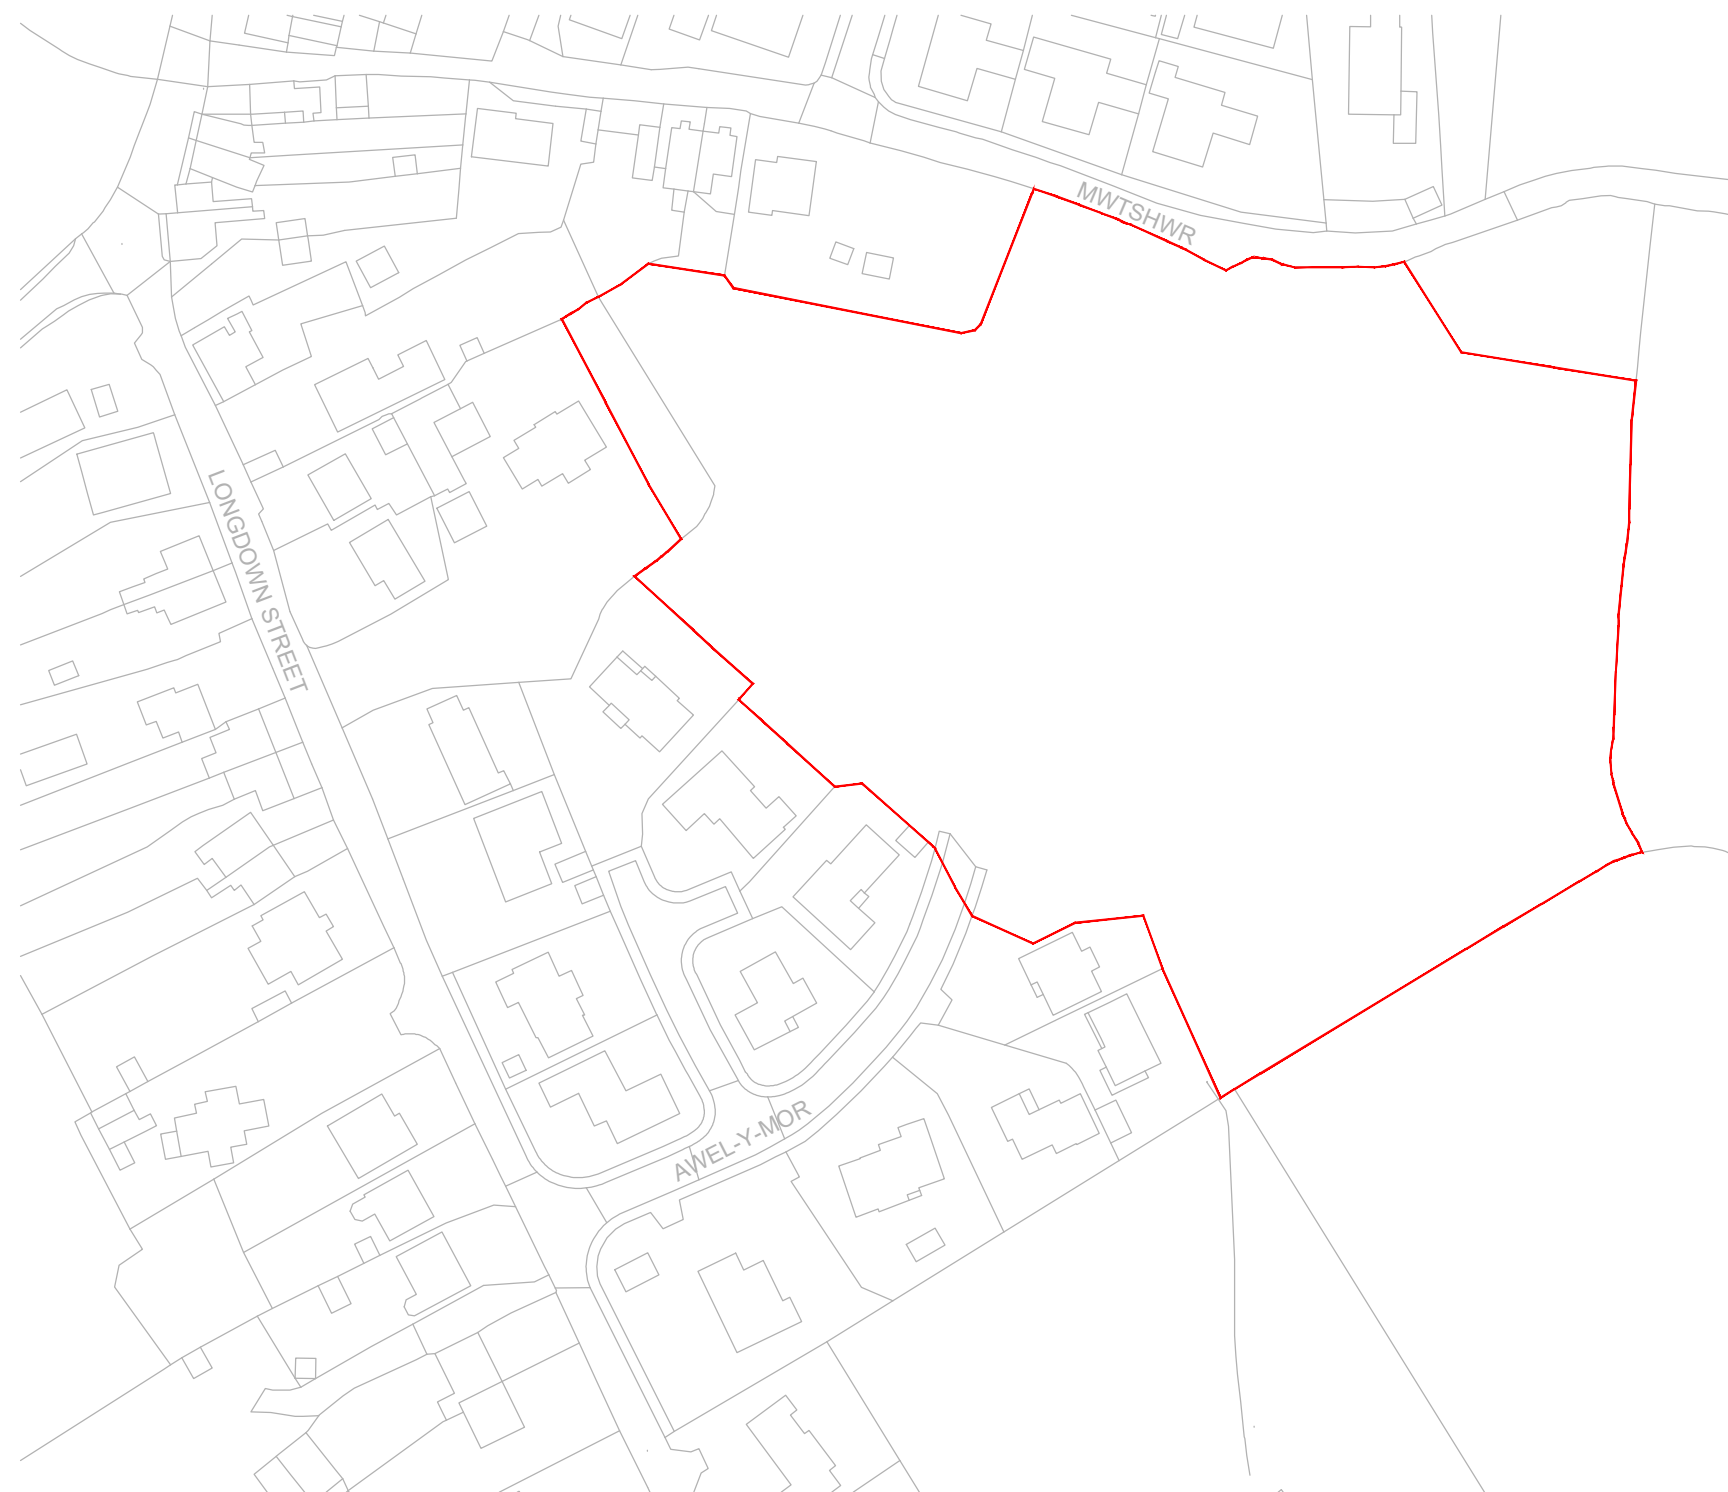

Red Line Boundary - TBC
by client



Roberts Limbrick

03333 405 500
mail@robertslimbrick.com
robertslimbrick.com

Registered Office: England No. 06658029

Project Name

St Dogmaels
Cardigan

Client Name

Obsidian Homes

Drawing Title

Site Location Plan

Scale

1/1250 • A3

Project No.

10498

Status

S1

Purpose Of Issue

Issued for co-ordination

Project	Org	Vol	Level	Form	Role
10498	RL	XX	00	DR	A

Number

SCH01

Revision

P01

