



This line should measure 60mm when printed correctly

This drawing is the copyright of Roberts Limbrick Ltd and should not be reproduced in whole or in part or used in any manner whatsoever without their written permission.

Responsibility is not accepted for errors made by others in scaling from this drawing. Use only figured dimensions and report any discrepancies or omissions to the Architect immediately.

Rev Date By Chk Description

## Single Garage

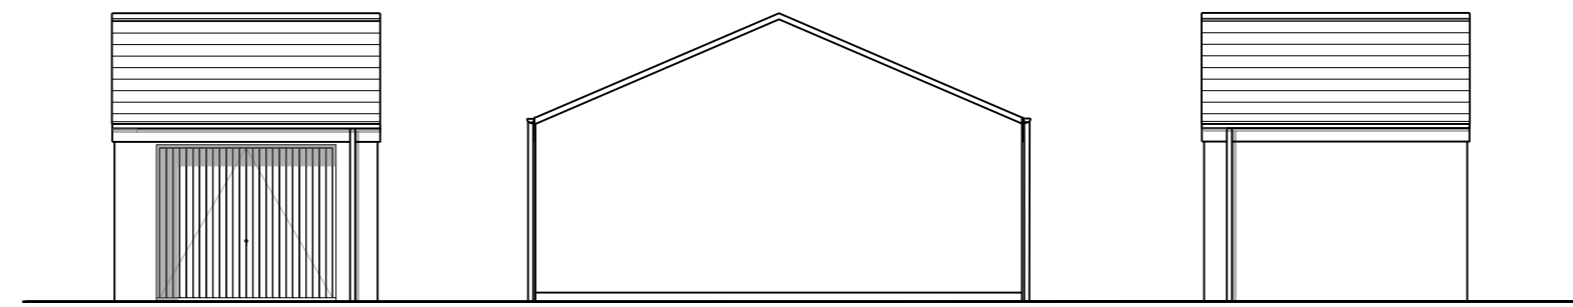
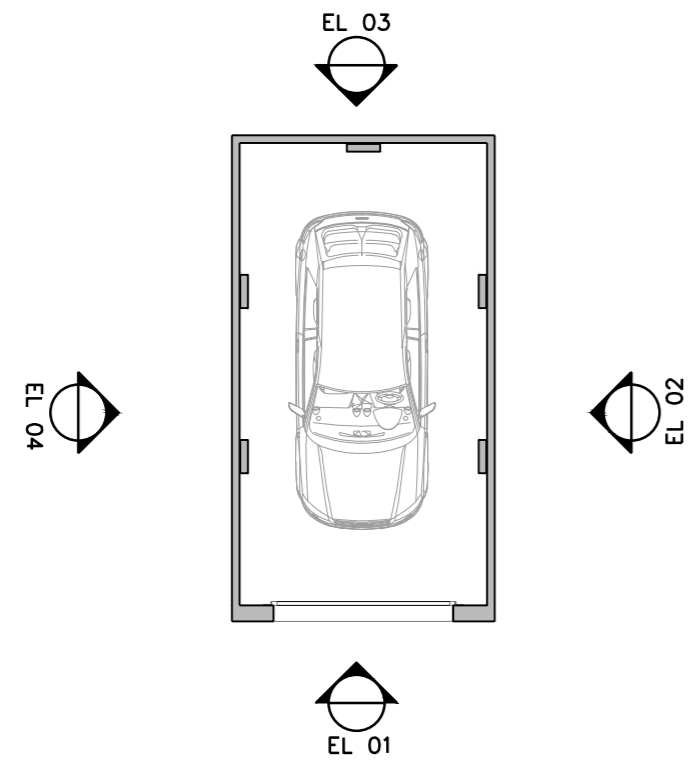


Elevation 01

Elevation 02 & 04

Elevation 03

## Twin Garage

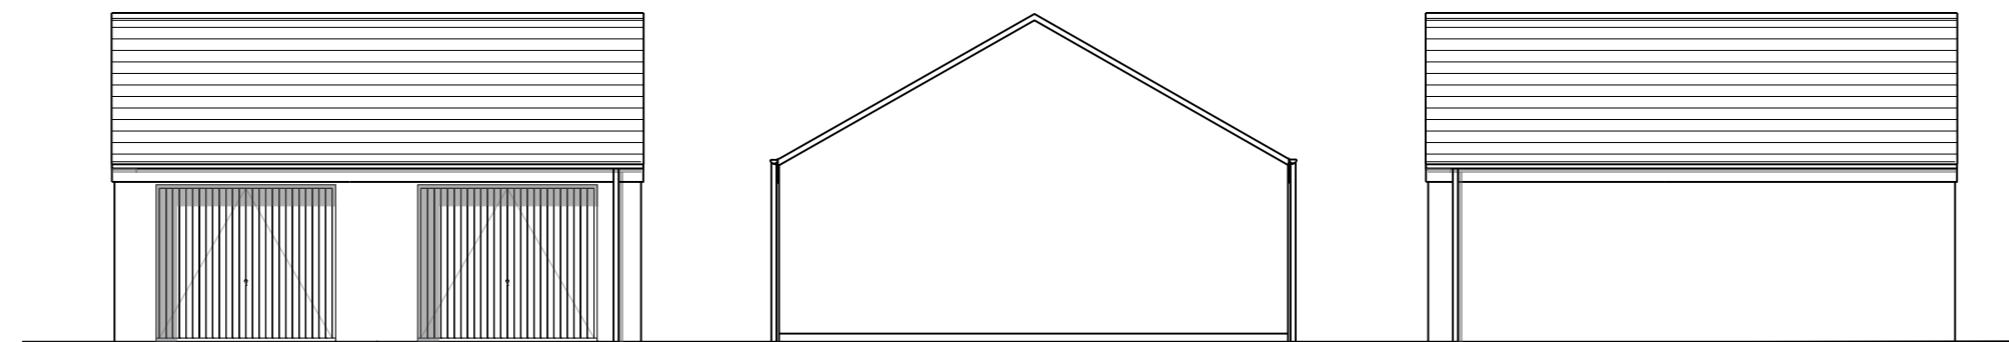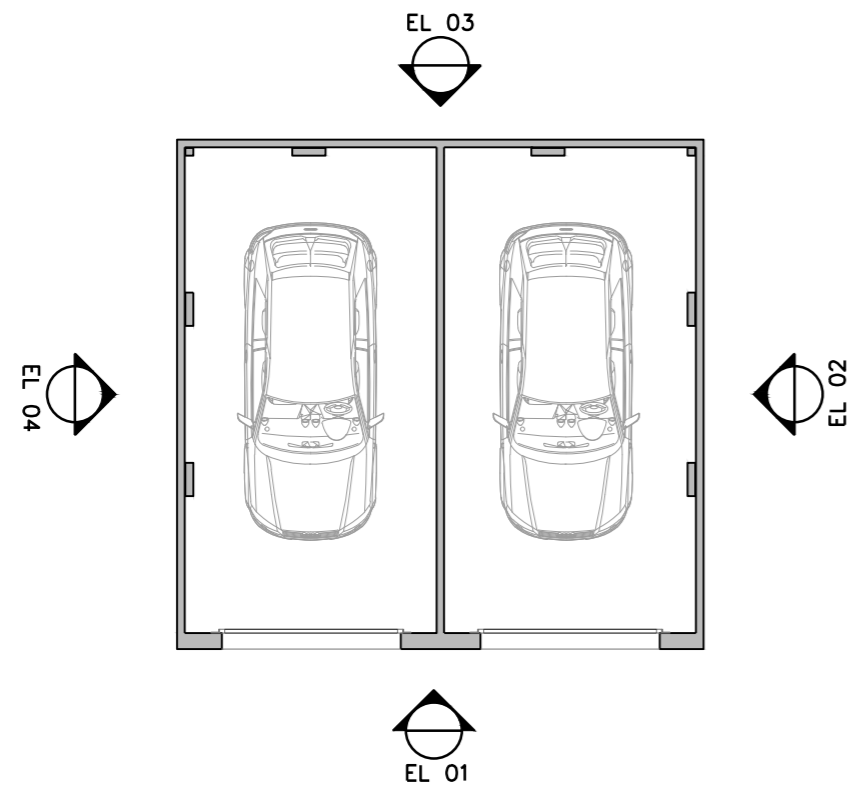

Elevation 01

Elevation 02 & 04

Elevation 03



**Roberts Limbrick**

03333 405 500  
mail@robertslimbrick.com  
robertslimbrick.com

Registered Office: England No. 06658029

Project Name

Land off Alma Street  
Llanarth  
Residential Development

Client Name

Obsidian Homes

Drawing Title

Garages

Scale 1/100 • A2 Project No. 10564

Status A3 Purpose Of Issue Issued for Planning

Project 10564 • Org RL • Vol XX • Level ZZ • Form DR • Role A

Number PL28 Revision -