


This line should measure 50mm when printed correctly

This drawing is the copyright of Roberts Limbrick Ltd and should not be reproduced in whole or in part or used in any manner whatsoever without their written permission.

Responsibility is not accepted for errors made by others in scaling from this drawing. Use only figured dimensions and report any discrepancies or omissions to the Architect immediately.

Rev	Date	By	Chk	Description
-----	------	----	-----	-------------

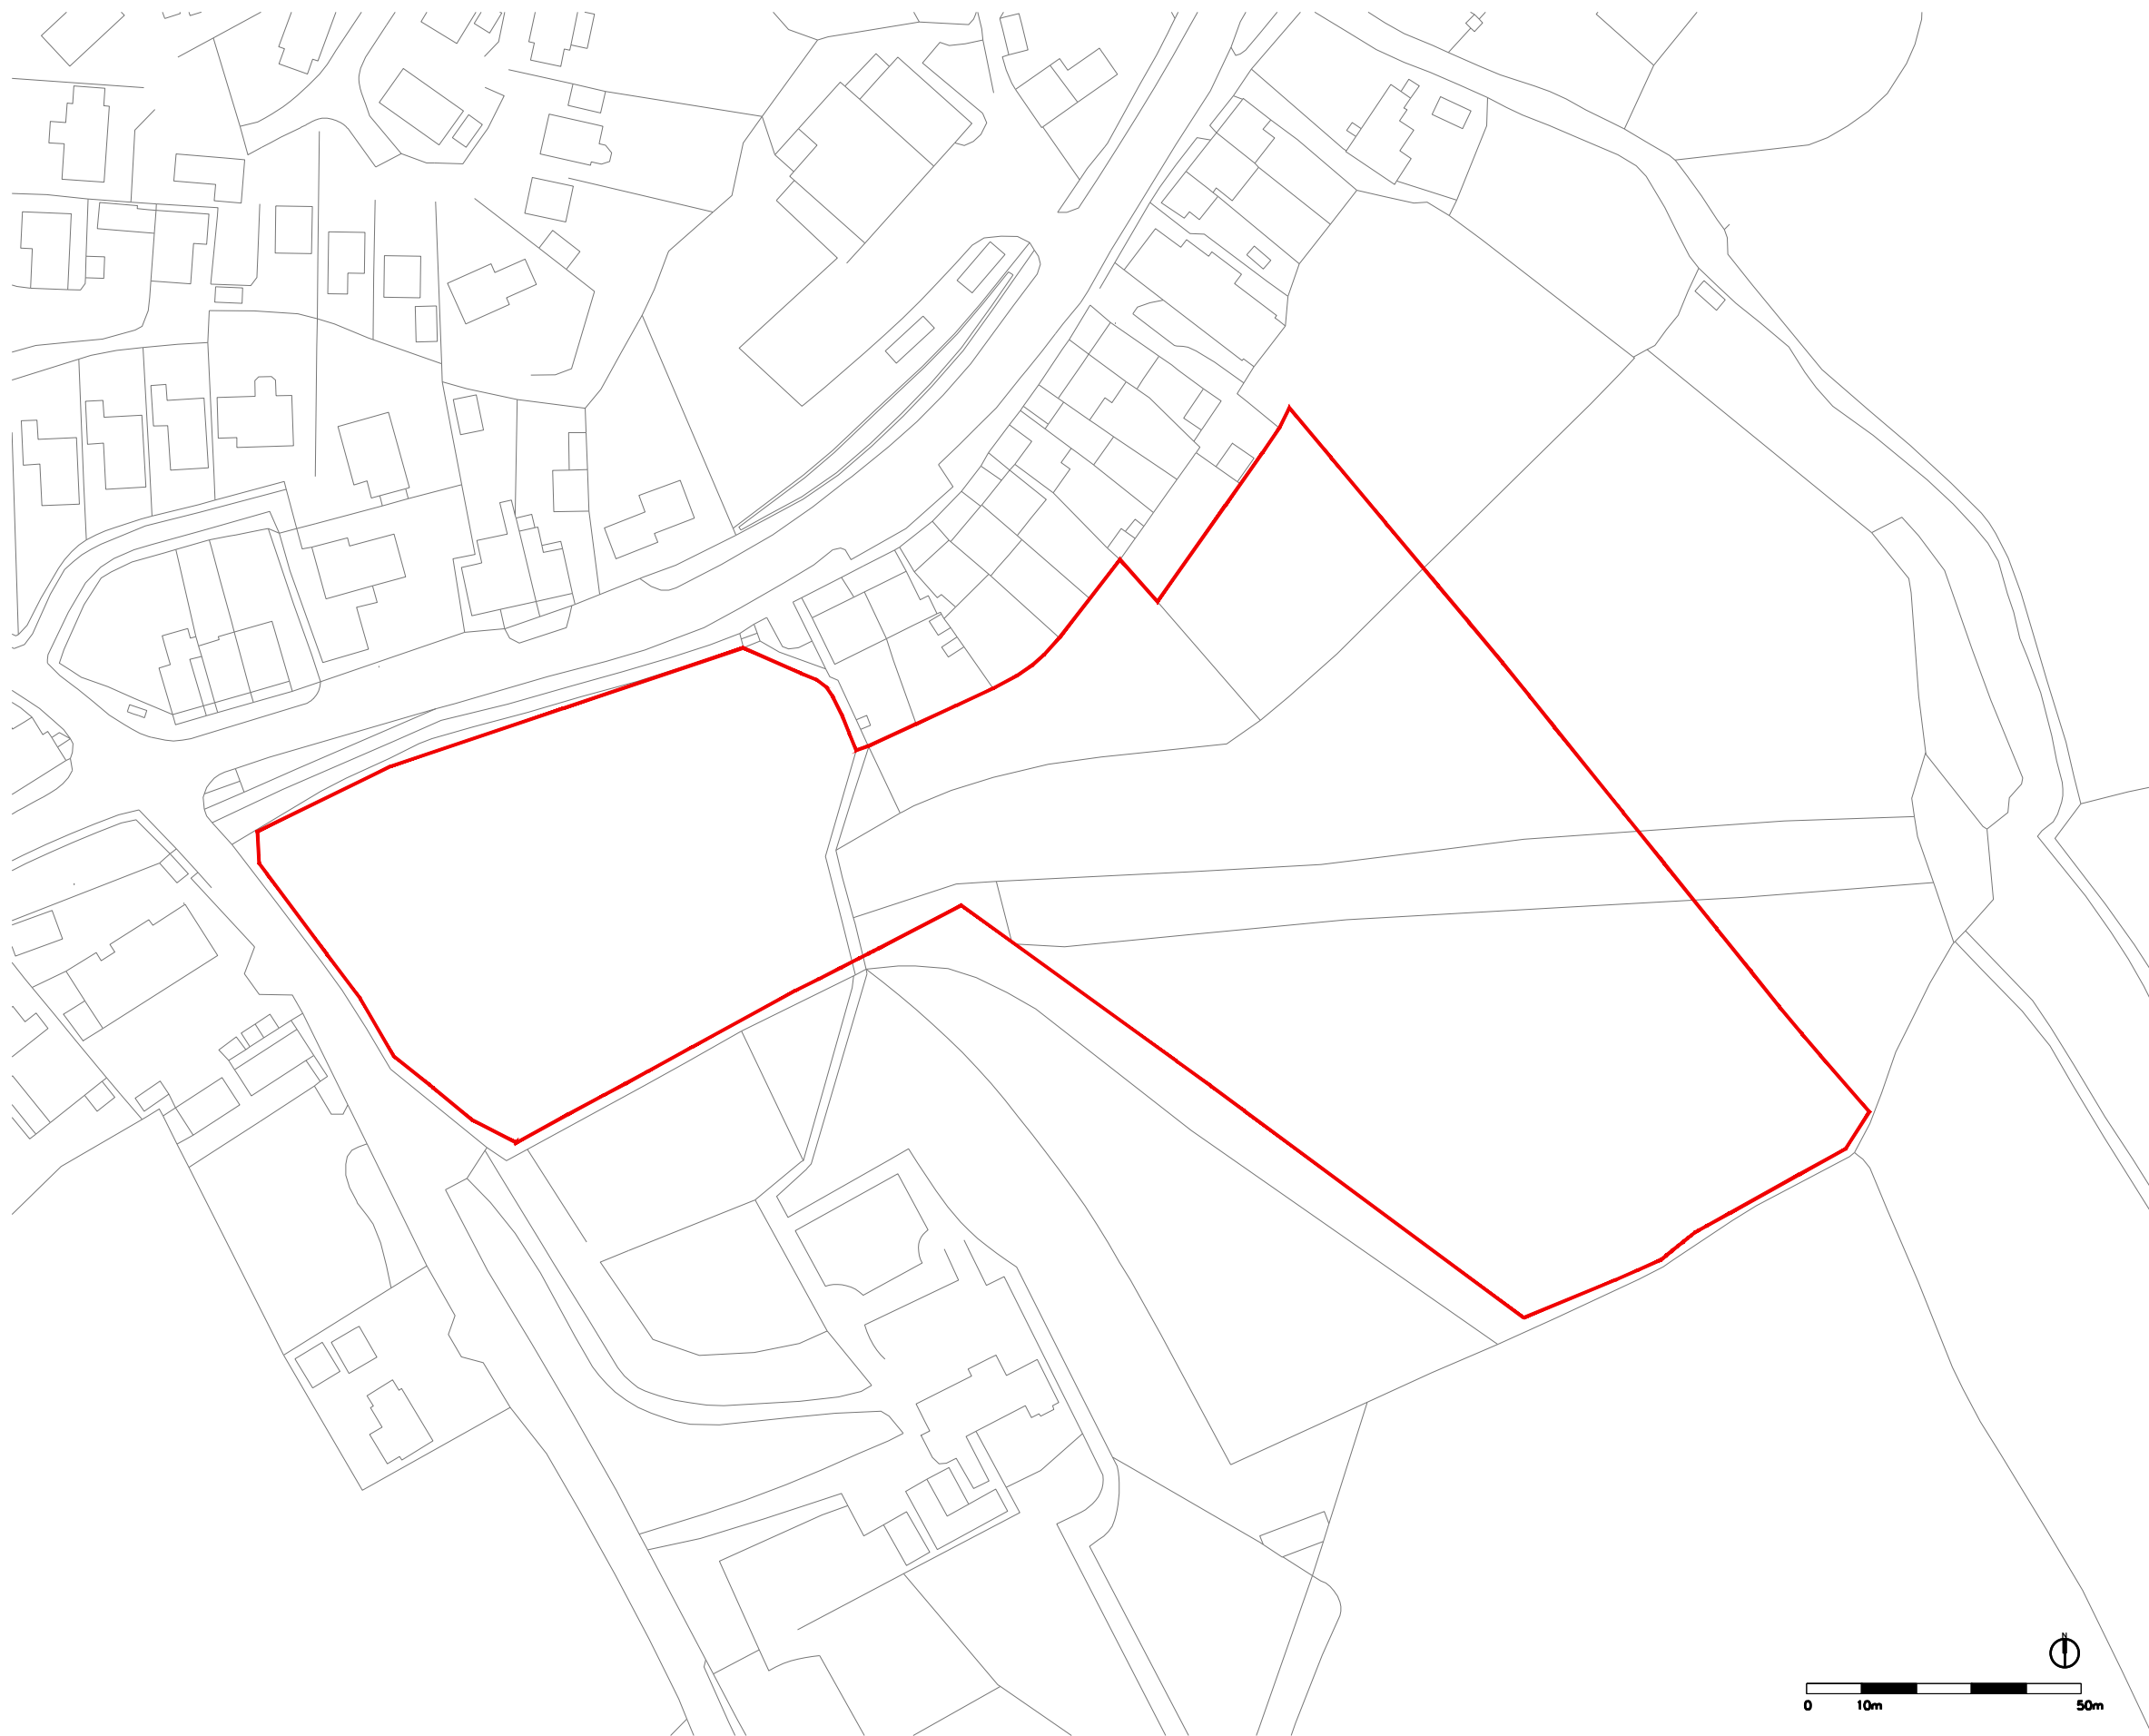

— Red Line Boundary - TBC
by client



Roberts Limbrick

03333 405 500
mail@robertslimbrick.com
robertslimbrick.com

Registered Office: England No. 06658029

Project Name

Land off Alma Street
Llanarth
Residential Development

Client Name

Obsidian Homes

Drawing Title

Site Location Plan

Scale	Project No.
1/1250 • A3	10564

Status	Purpose Of Issue
A3	Issued for Planning

Project	Org	Vol	Level	Form	Role
10564	• RL	• XX	• 00	• DR	• A

Number	Revision
PLO1	—