


Future EV Charging Provision Layout :

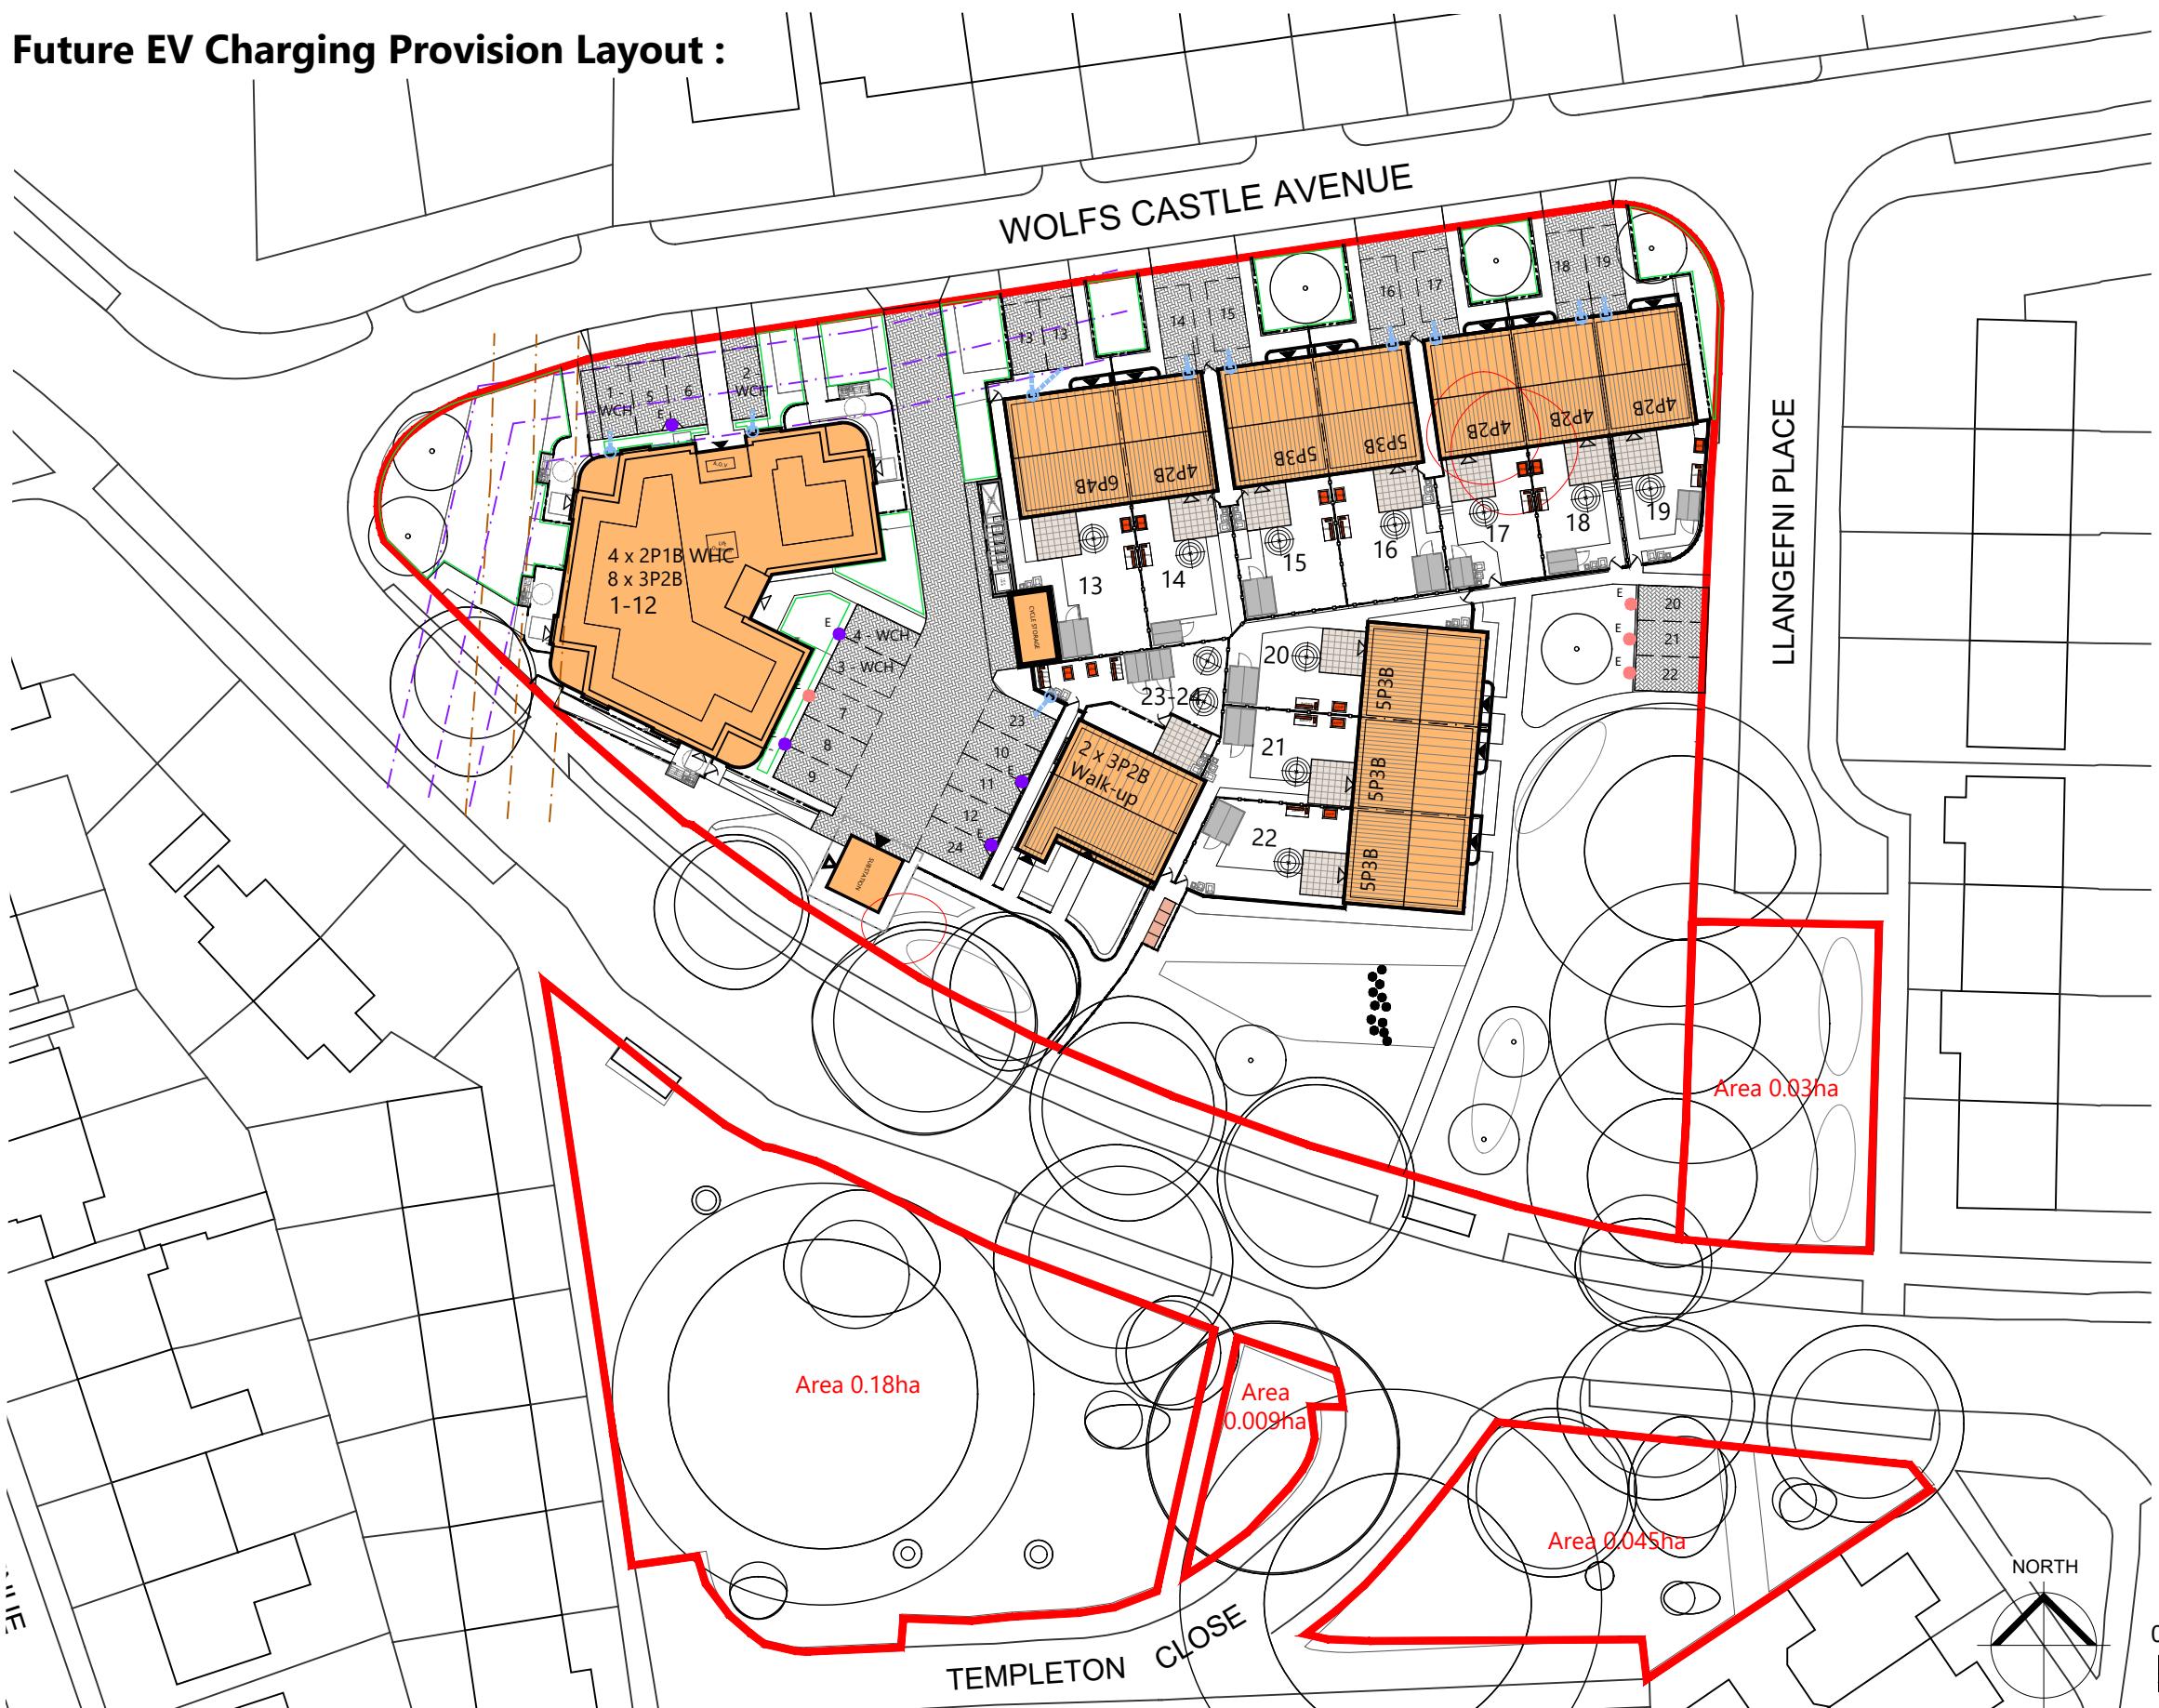

Figured dimensions and levels to be used.
Any inaccuracies must be notified to the architect.
Detail drawings and large scale drawings take precedence over smaller drawings.

THIS DRAWING IS COPYRIGHT ©

Registered Office: Powell Dobson Ltd. Suite 1F, Building One, Eastern Business Park, Wern Fawr Lane, Old St Mellons, Cardiff CF3 5EA . Powell Dobson is a trading name of Powell Dobson Ltd a company registered in England and Wales No 3873802.

Rev: / First Issue TP 18.12.2025
Rev: A Updated to suit latest layout
AJC 06.01.25

Rev:


PRELIMINARY	<input checked="" type="checkbox"/>
PLANNING	
DESIGN	
TENDER	
CONSTRUCTION	

Wolf's Castle : Cardiff County Council

Proposed electric charging units (all to M&E Engineers specification)

- E Dual Charging Feeder Bollard
- E Solo Charging Feeder Bollard
- Wall Mounted Charger Unit

Example feeder pillar buildout detail:

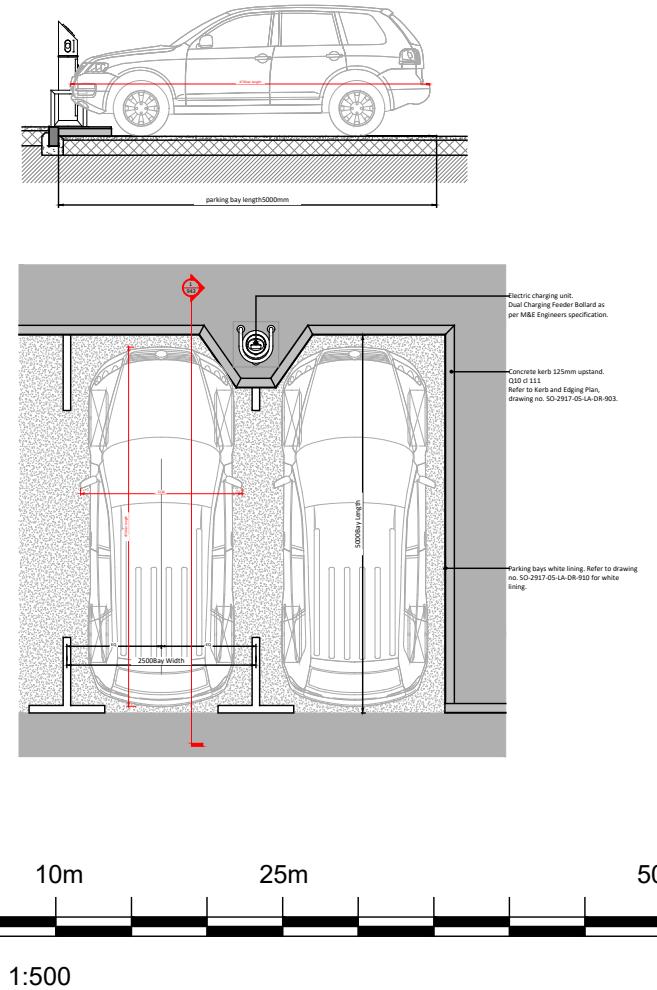

Scale @ 1:500

powelldobson
ARCHITECTS

Cardiff Office: Suite 1F, Building One, Eastern Business Park, Wern Fawr Lane, Old St Mellons, Cardiff CF3 5EA
Tel: +44 (0)1333 201 001 Fax: +44 (0)29 2079 1212 email: cardiff@powelldobson.com

Drawing No. Rev.
24040 (05) 111 A

Contract: Cardiff Council
Wolf's Castle
Future EV Charging Provision Layout

Scale: 1:500 @ A3
Date: Dec 25
Drawn: TP
Checked: -