


KEY

Site Boundary

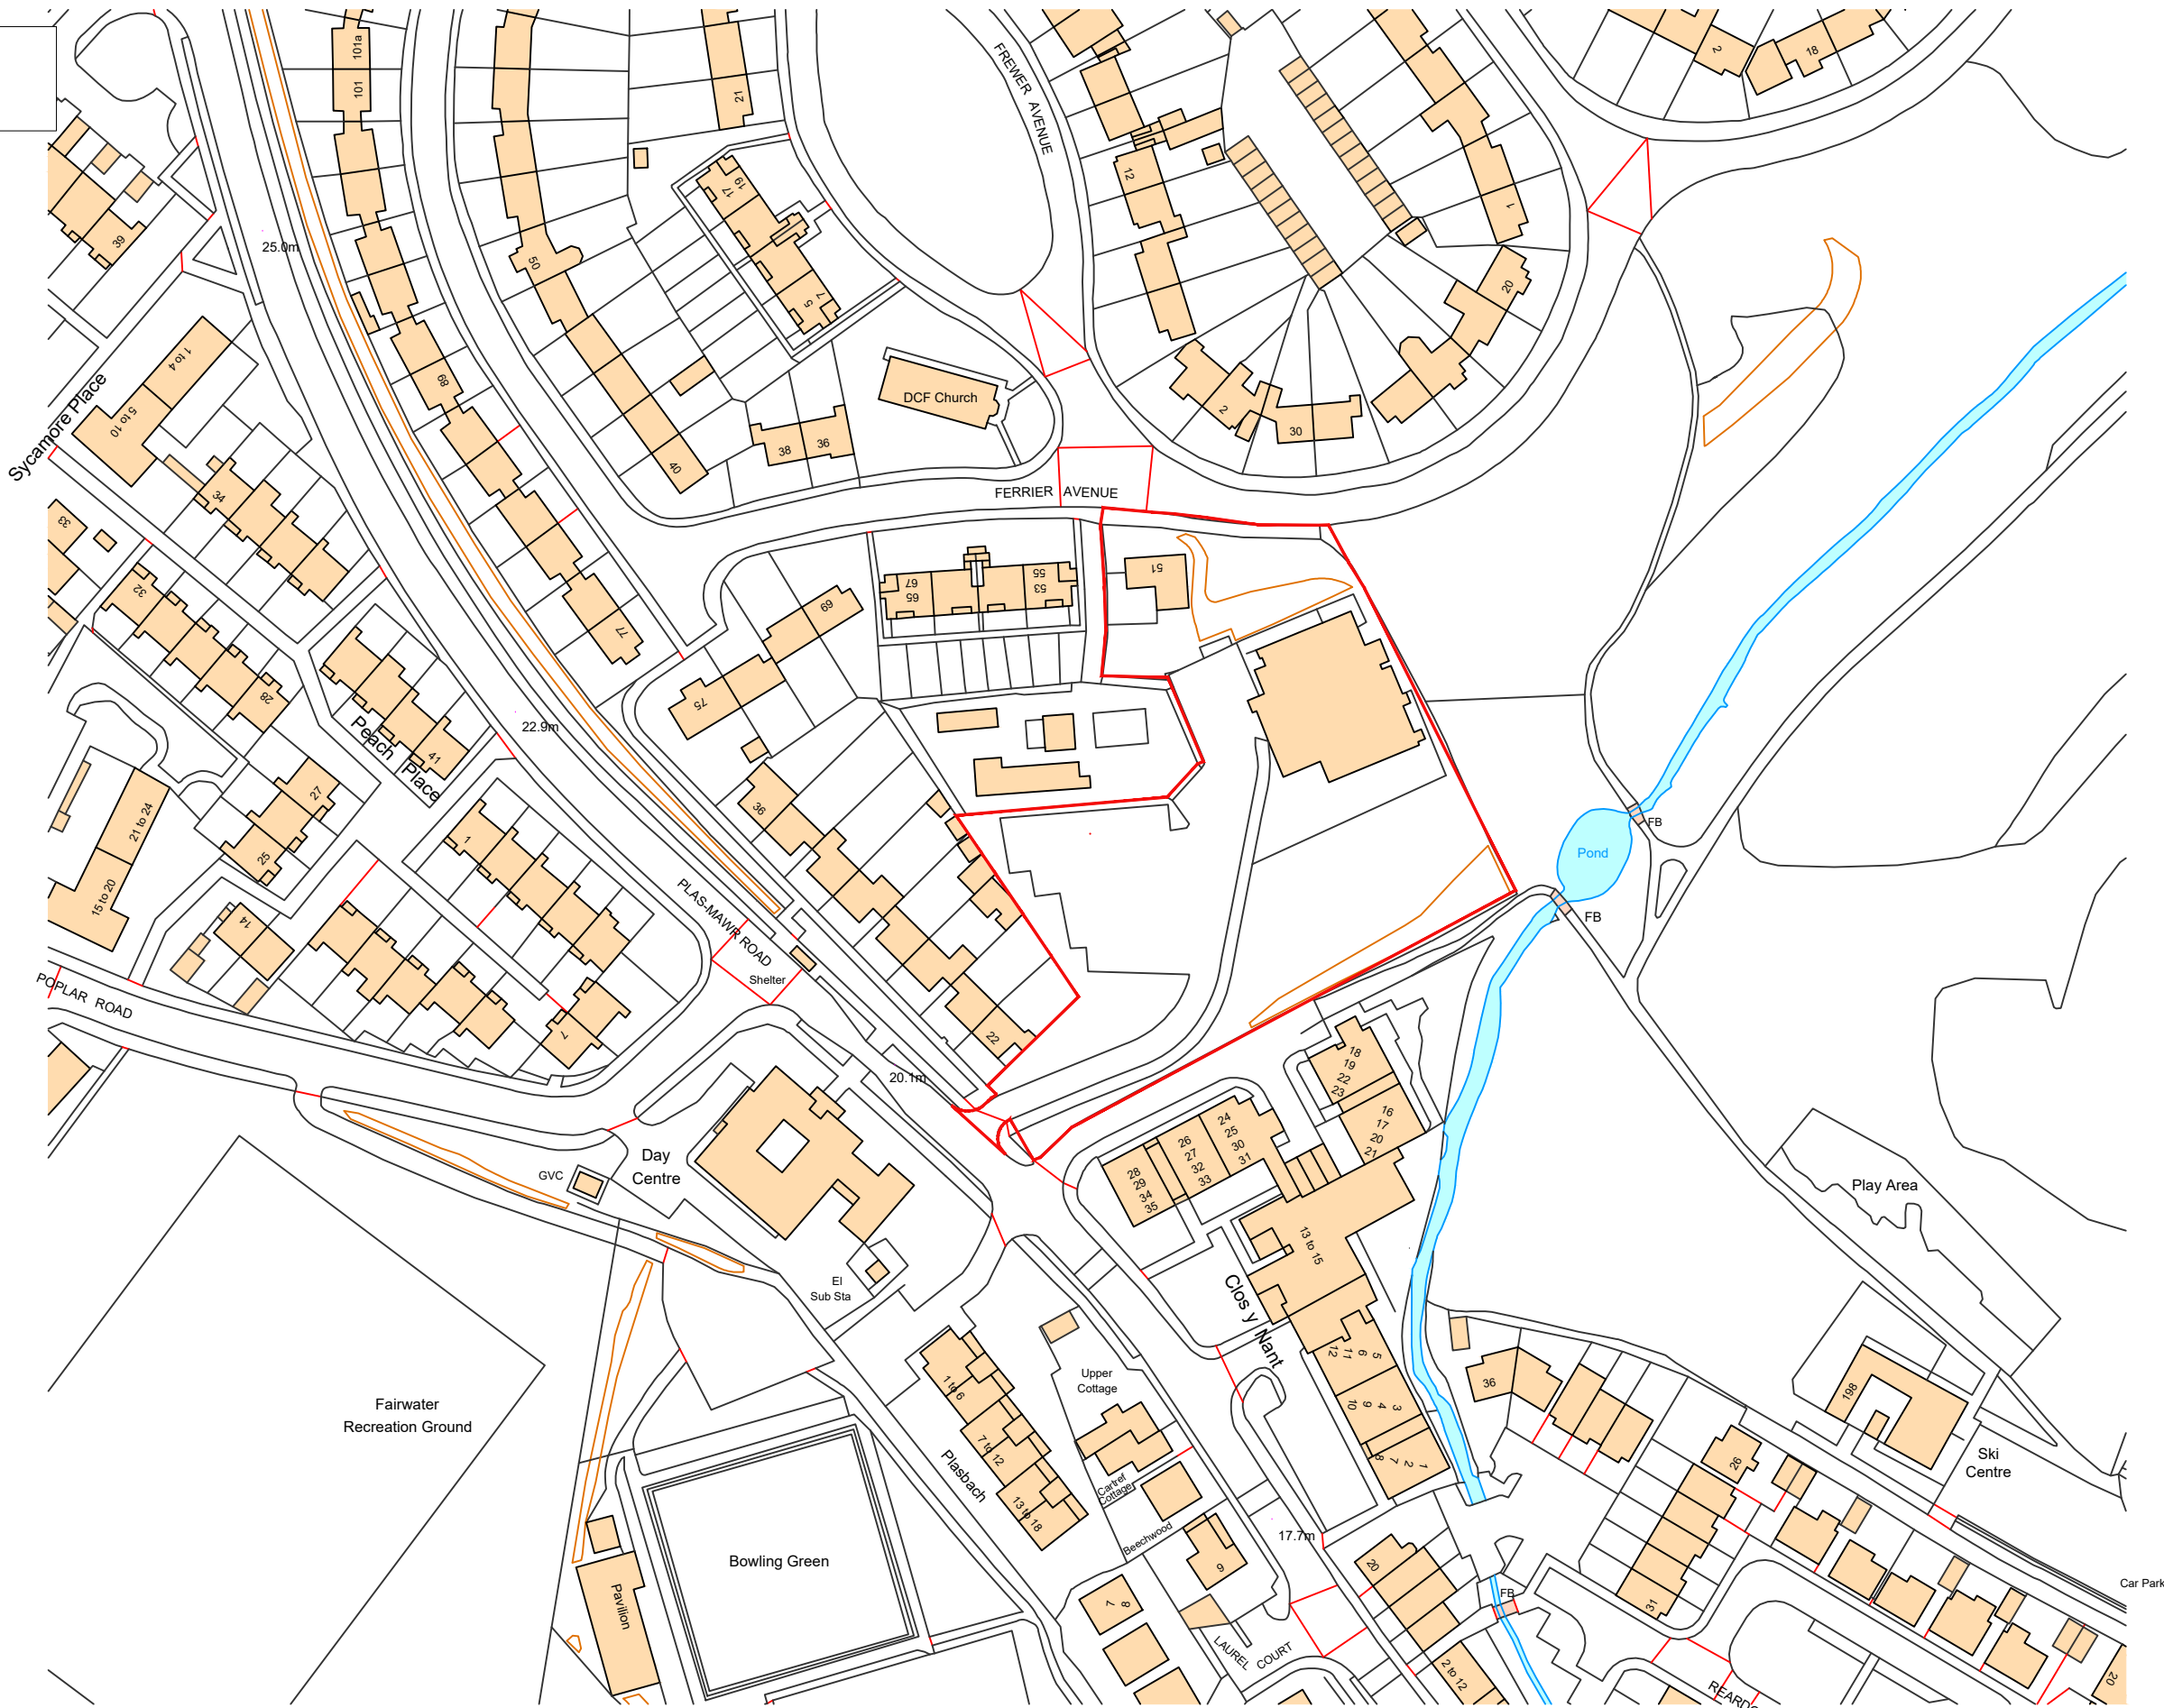

Figured dimensions and levels to be used.
Any inaccuracies must be notified to the architect.
Detail drawings and large scale drawings take precedence over smaller drawings.

Rev:

- -

Rev:

-

Rev:

-

Rev:

-

PRELIMINARY	✓
PLANNING	
DESIGN	
TENDER	
CONSTRUCTION	

powelldobson
ARCHITECTS

Cardiff Office: Suite 1F, Building One, Eastern Business Park, Wern Fawr Lane, Old St Mellons, Cardiff CF3 5EA
Tel: +44 (0)33 33 201 001 Fax: +44 (0)29 2079 1212 email: cardiff@powelldobson.com

Contract: Residential Development
Fairwater, Cardiff
Title: Site Location Plan

Drawing No. Rev.
22007 (05) 100 -

Scale: 1:1250 @ A3
Date: June 2022
Drawn: RF
Checked: -