




THESE DRAWINGS IS/ARE CONTRACT DOCUMENTS.
 WORK TO THESE DRAWINGS ONLY.
 ANY DISCREPANCIES TO BE NOTIFIED TO THE ARCHITECT.
 THESE DRAWINGS HAVE BEEN PRODUCED FOR PLANNING AND BUILDING REGULATIONS PURPOSES ONLY. THE CONTRACTOR SHALL VERIFY ALL DIMENSIONS AND CONDITIONS ON SITE PRIOR TO COMMENCEMENT OF WORK. CONTRACTOR SHALL BE RESPONSIBLE FOR OBTAINING ALL NECESSARY CONSTRUCTION PERMITS OTHERWISE APPLICABLE IN LAW.

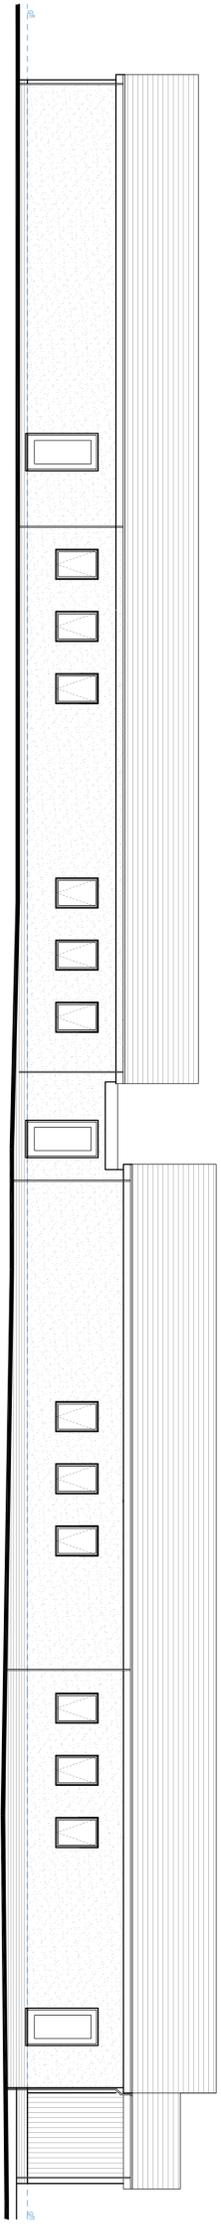

SOUTH ELEVATION (extension)

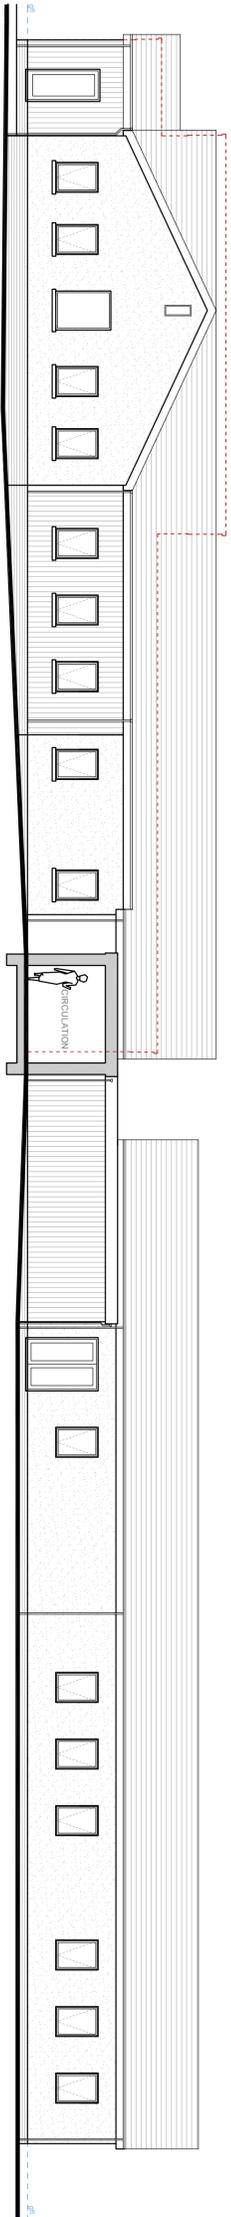

NORTH ELEVATION (extension)

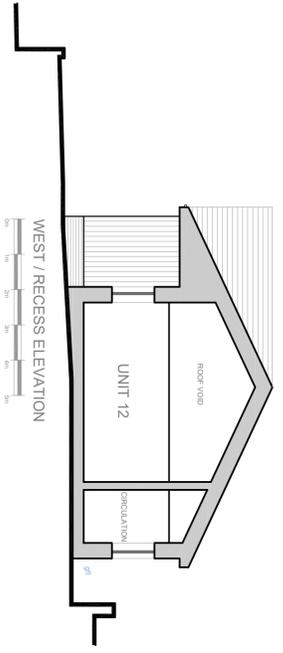

WEST / RECESS ELEVATION

NO.	REVISIONS	DATE
A	NEW EXHIBITS PAGES ADDED (BH)	01/24
-		

RICHARD ANDREWS ARCHITECTS
 255 WINDMILL LANE, WINDMILL, NEWPORT, NP23 5JN
 SUITE 2.3, THE ESTATES OFFICE, 25-26 GOLD TOPS, NEWPORT, NP20 4PG
 PHONE: 01493 24144
 EMAIL: [ra-architects.co.uk](mailto:info@ra-architects.co.uk)
 Richard Andrews Architects Ltd.
 Registered in England & Wales, No. 09247272
 Registered Office: Windmill, Castle, CF14 3JZ
 www.ra-architects.co.uk

Job
FORMER GOWERTON PRIMARY SCHOOL

Drawing
PROPOSED ELEVATIONS

Number
R 9 1 6 - 1 6 A 1
 Scale
 Date
08/25
 Drawn
LS
 Checked