




BIOMASS FUEL GENERATION PLANT AND STORAGE SHED

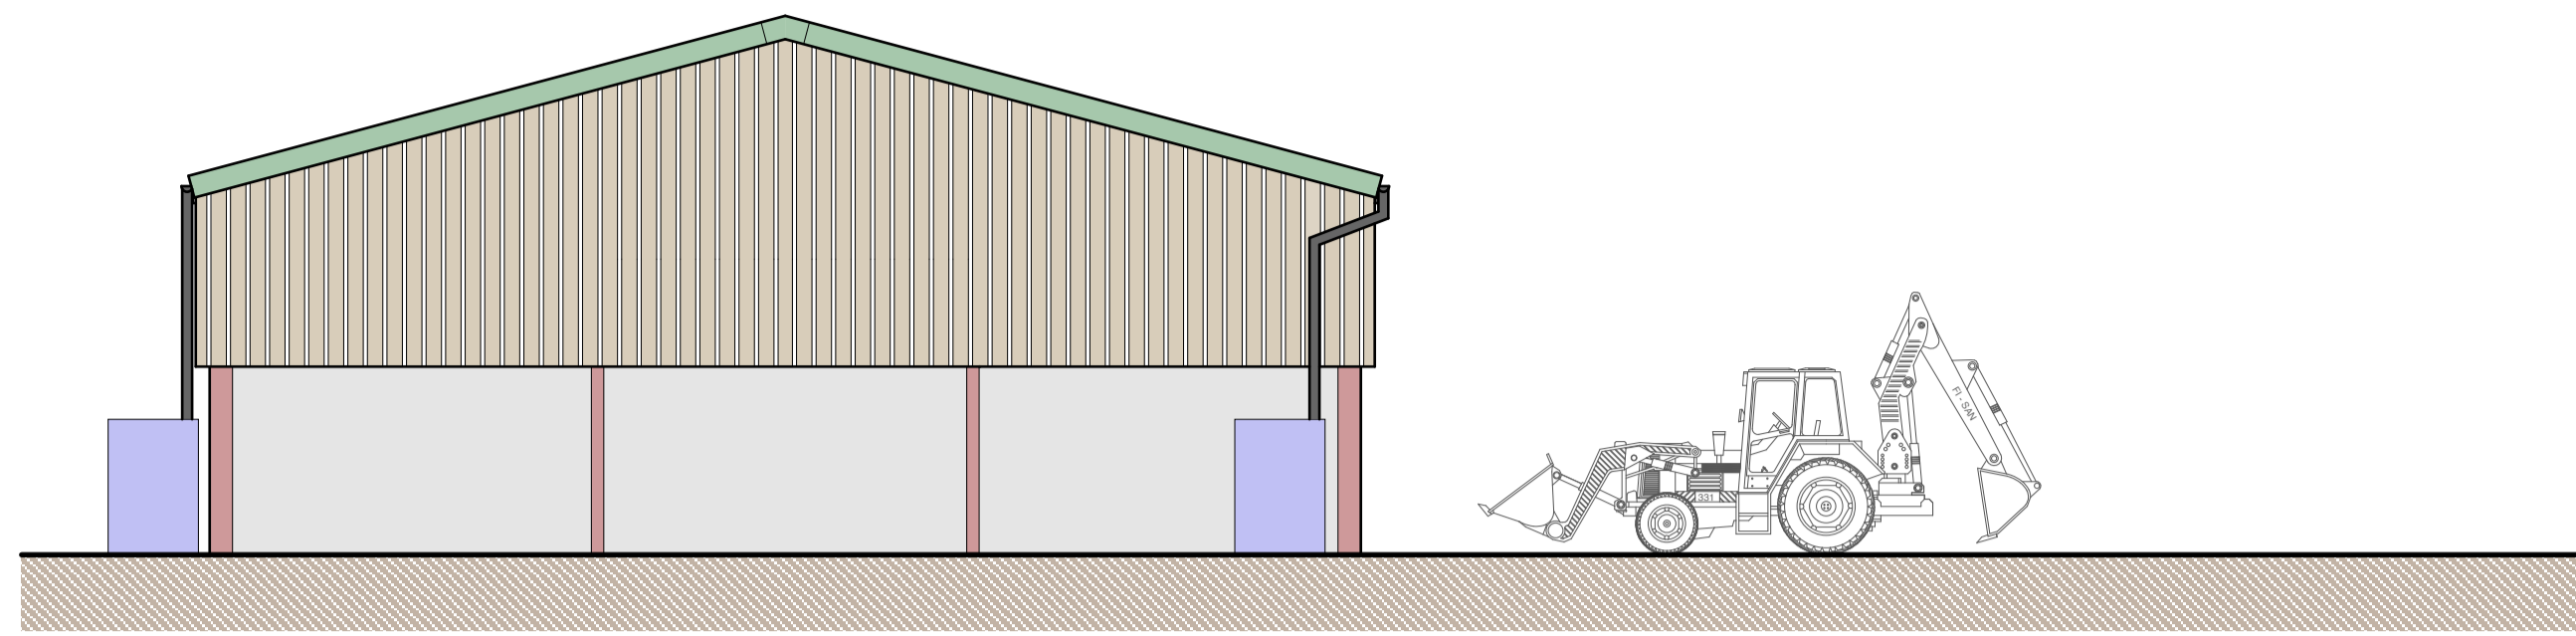


ELEVATION FACING NORTH (scale 1 to 100 at A1)

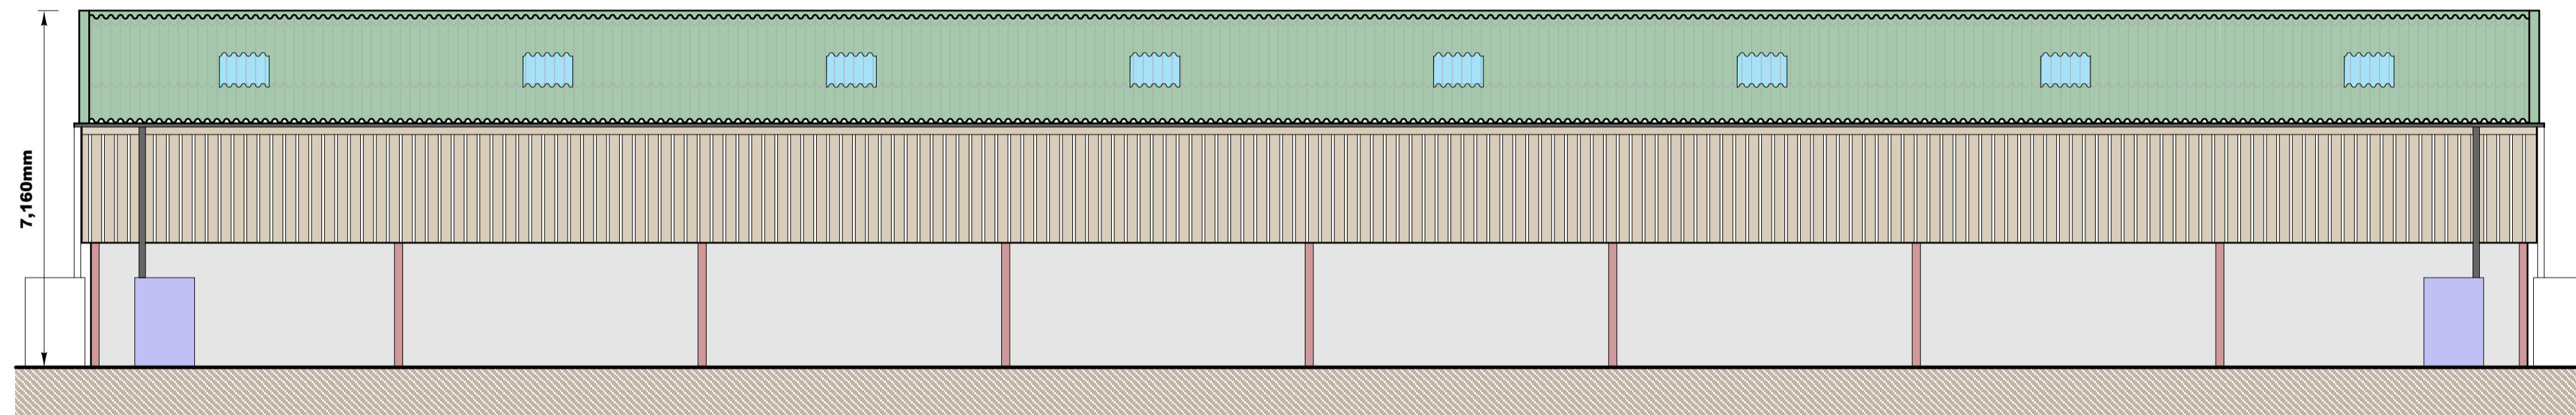

ELEVATION FACING EAST (scale 1 to 100 at A1)

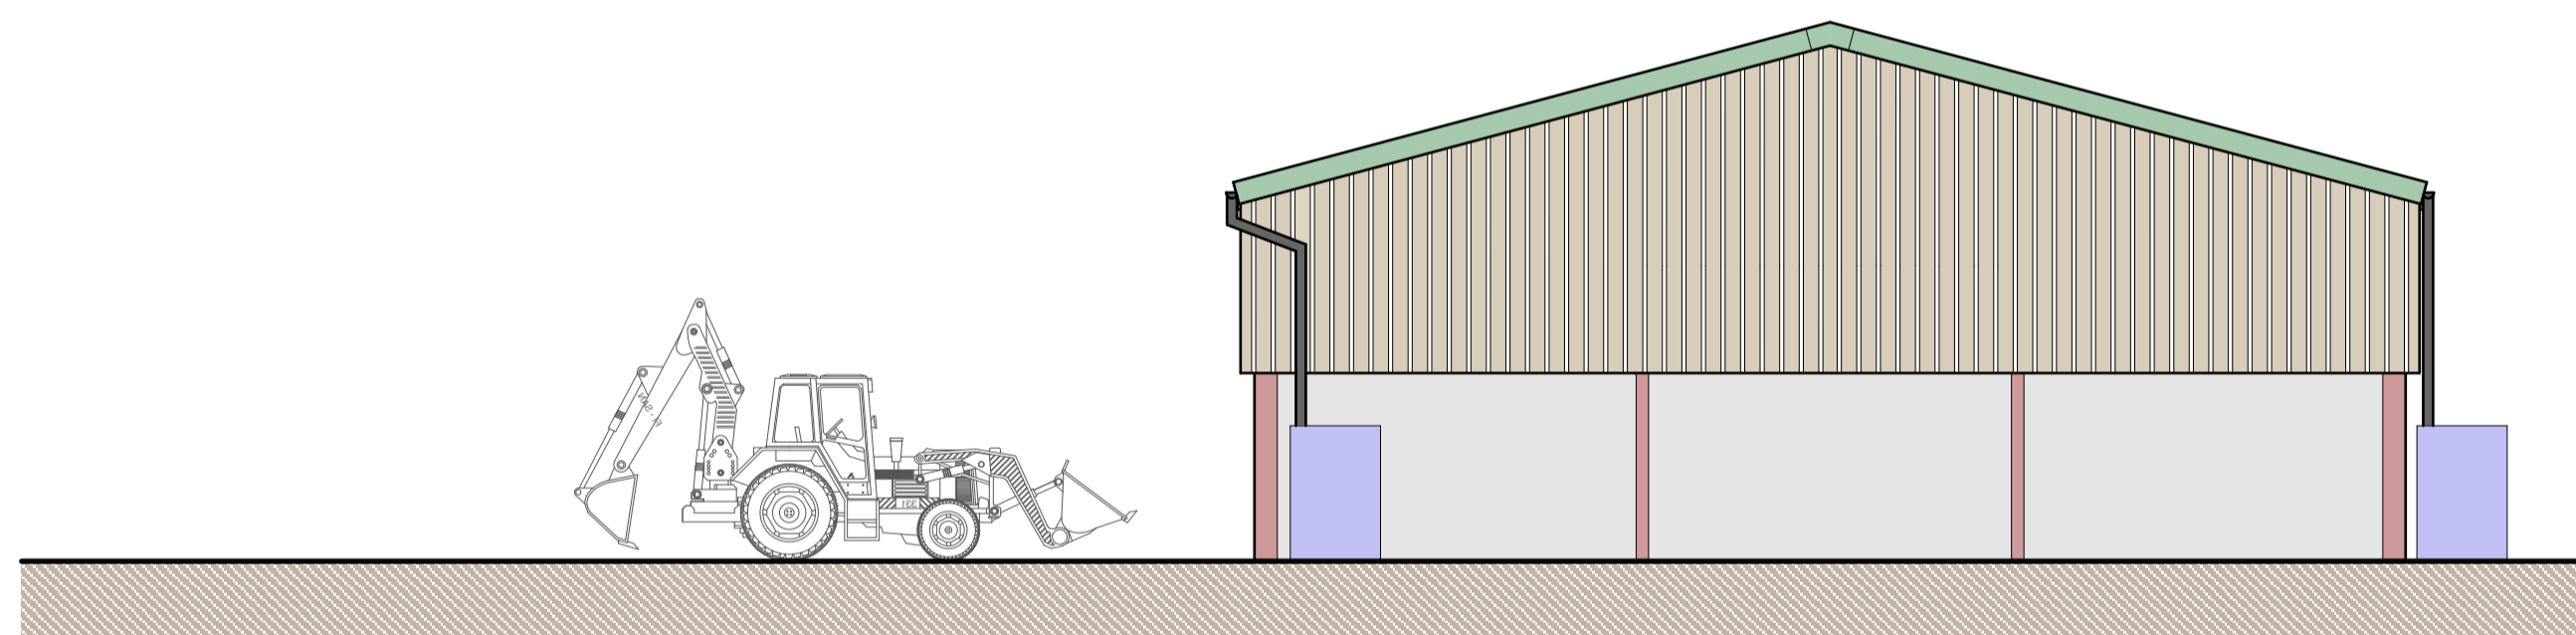

ELEVATION FACING SOUTH (scale 1 to 100 at A1)

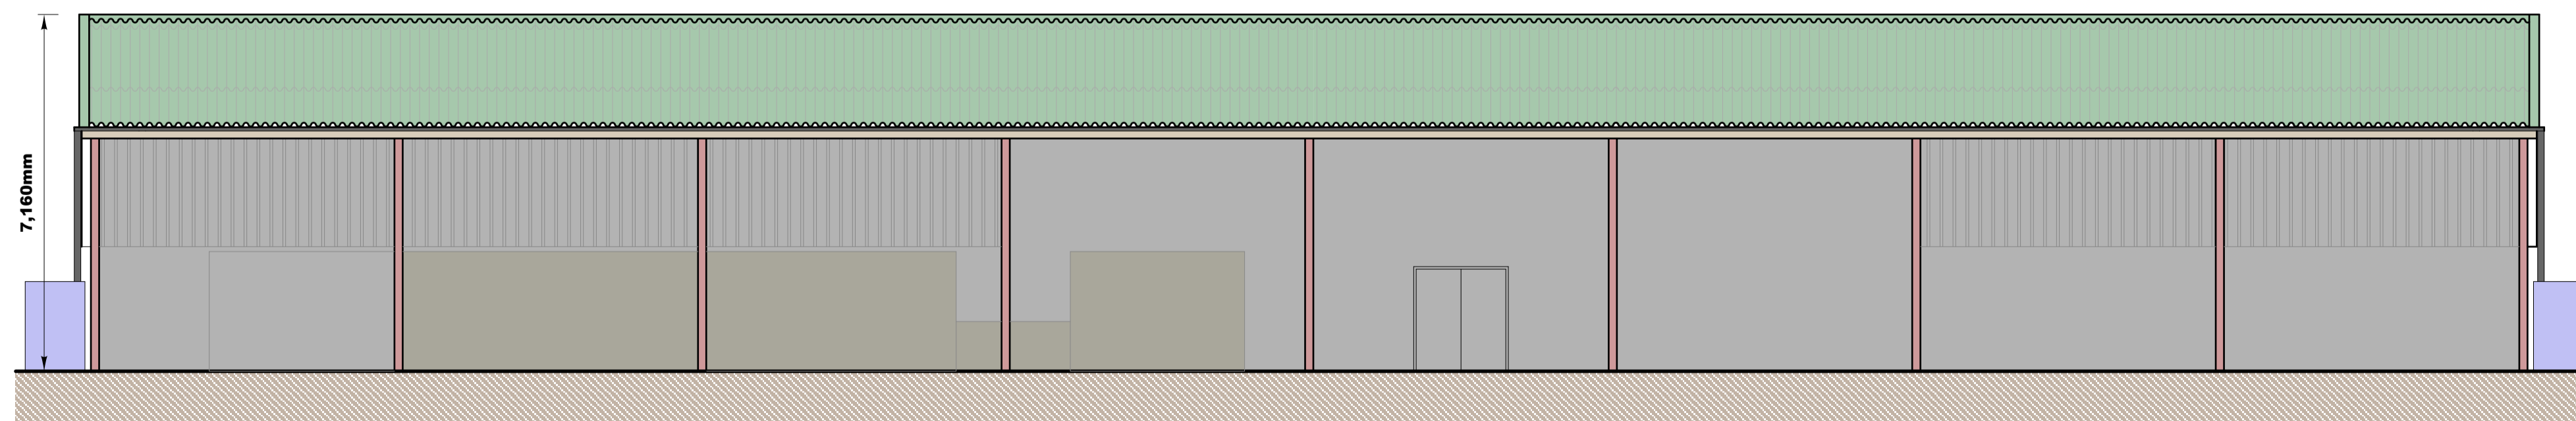

ELEVATION FACING WEST (scale 1 to 100 at A1)

Revision _____ Date _____ Comments _____

Do not scale, use figured dimensions only.
Dimensions to be checked on site and any
discrepancies reported to the Architect immediately.
This drawing is copyright.

Reuben Evans ARCHITECT BSc BA Arch Telephone: 01448 761154 mobile: 07890 185884 email: reubevans@bt.com		
Project	PROPOSED BIOMASS FUEL GENERATION PLANT AND SOIL STORAGE SHED AT CERNGYRWYN QUARRY, LAMBSTONE FARM, LLANGYNOG	
Client	CHRIS PICKNETT, OLD MILL WOOD YARD, TENBY ROAD, LLANDOWROPP SA33 4HH	
Drawings	PROPOSED ELEVATIONS	
Date	Scale	Drawings No.
APRIL 2019	AS Indicated at A1	149 - 12