



Magnet Site, East Tyndall Street Cardiff

Tree Constraints Plan

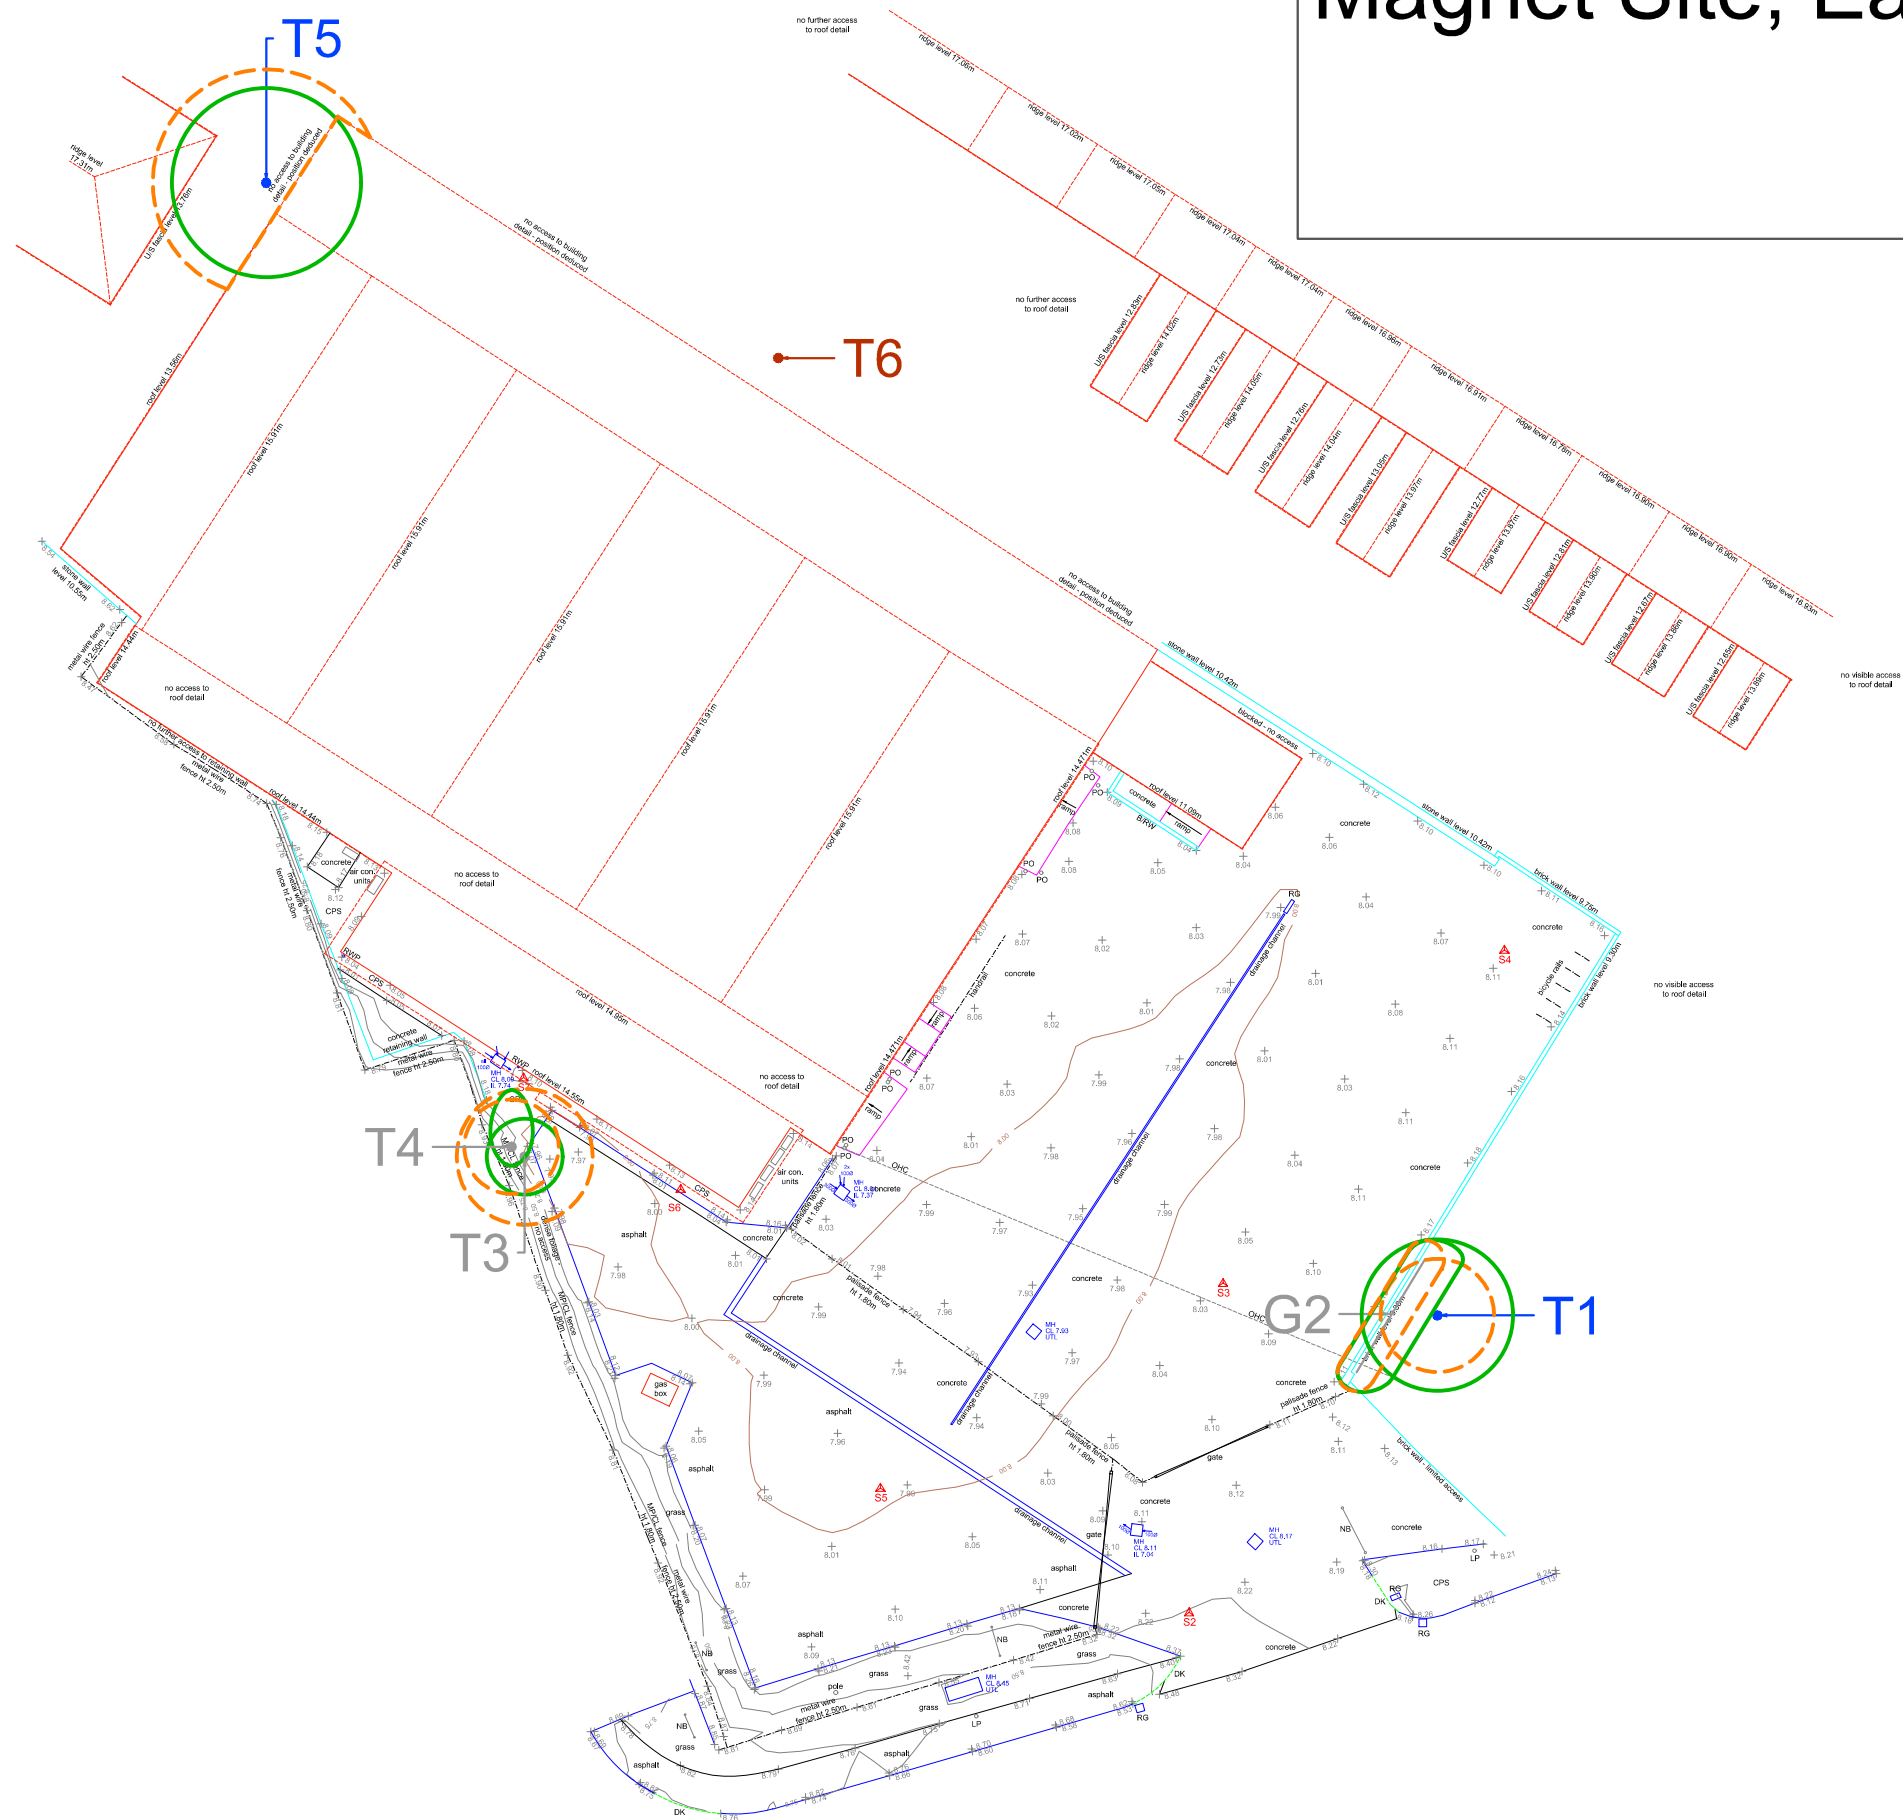

10m

Tree Constraints Plan

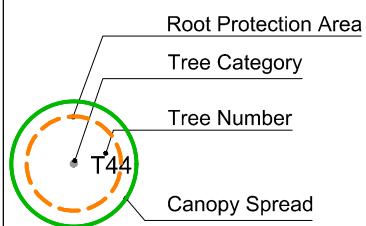

Category A Trees
Category B Trees
Category C Trees
Category U Trees

Scale 1:400 @A3
04/2025



N