


KEY

- The site
- Phase 1
- Phase 2
- Phase 3
- Phase 4
- Phase 5
- Phase 6
- The Marl, Phase 7

BRIDGE APPLICATION subject to separate application by others

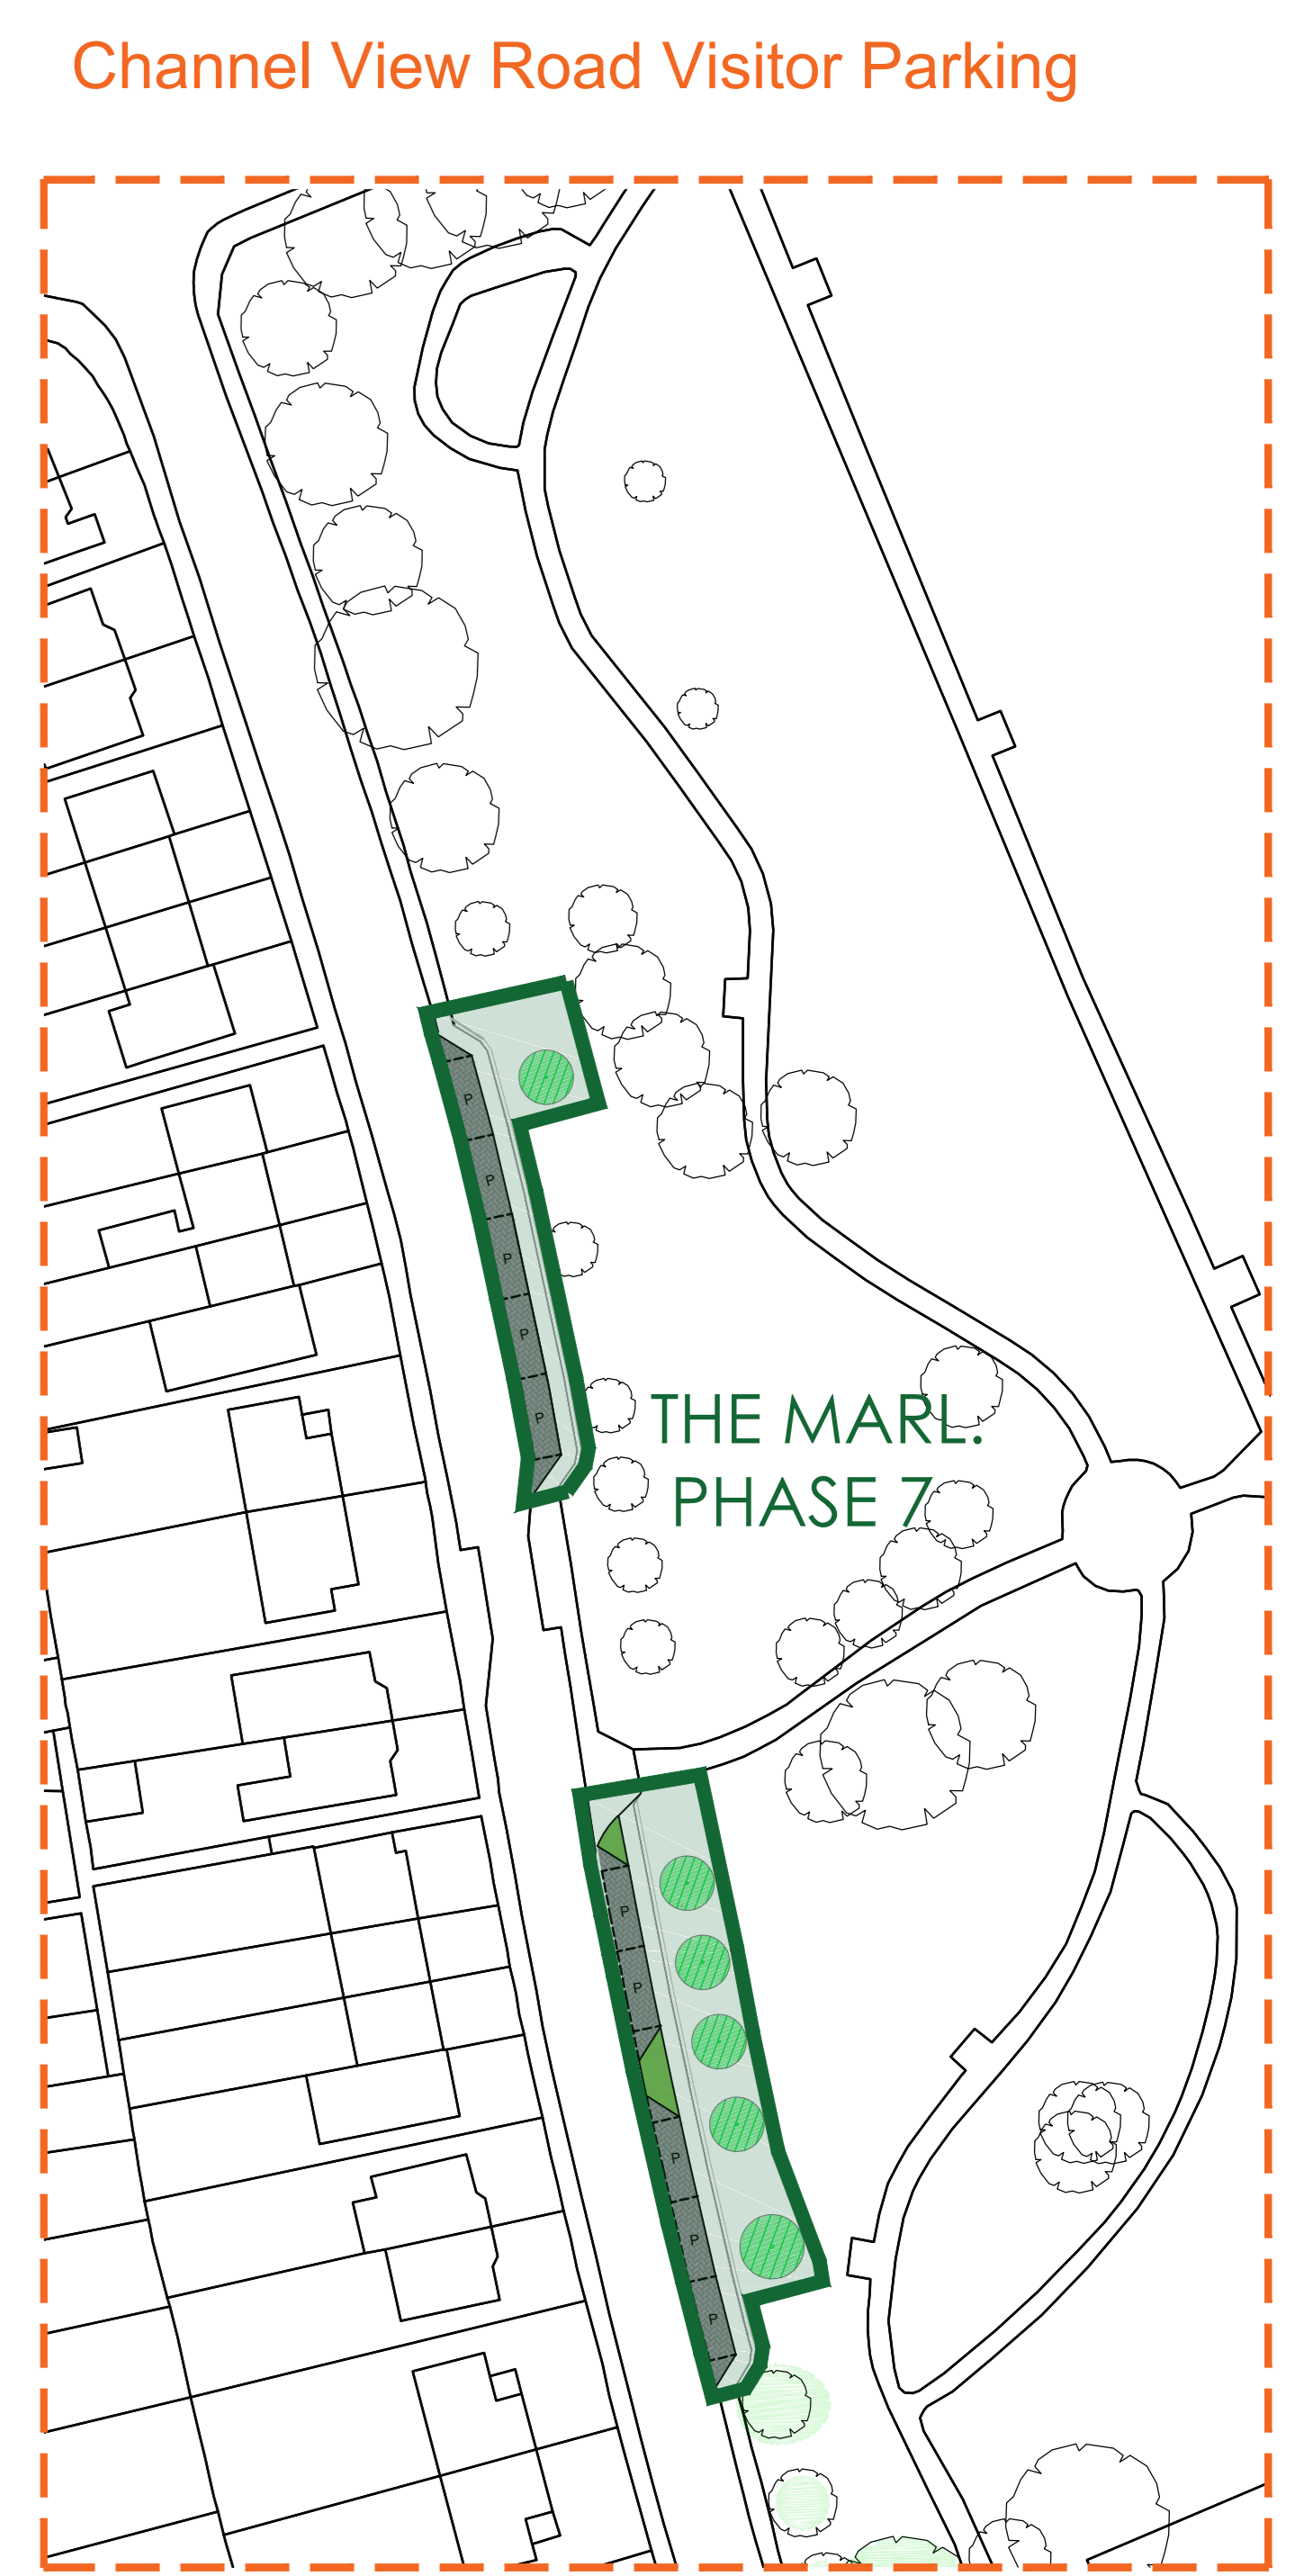

This drawing must not be scaled. Figured dimensions and levels to be used. Any inaccuracies must be notified to the architect. Detail drawings and large scale drawings take precedence over smaller drawings.

Rev:	Chk'd:	Rev:	Chk'd:	Rev:	Chk'd:	Rev:	Chk'd:
A							

Red line amended. Parking added to the northern access. RF 12.04.21

THIS DRAWING IS COPYRIGHT ©
Registered Office: Powell Dobson, Suite 1F, Building One, Eastern Business Park, Wern Fawr Lane, Old St. Mellons, Cardiff CF3 5EA. Powell Dobson is a trading name of Powell Dobson Ltd a company registered in England and Wales No 3873802.

PRELIMINARY	✓
PLANNING	
DESIGN	
TENDER	
CONSTRUCTION	

powelldobson
ARCHITECTS

Cardiff Office: Suite 1F, Building One, Eastern Business Park, Wern Fawr Lane, Old St Mellons, Cardiff CF3 5EA
Tel: +44 (0)1332 203 001 www.powelldobson.com

Contract: Channel View, Cardiff For: Cardiff Council

Title: Phasing Plan

Drawing No. 20004(05) 101
Rev. A

Scale: 1:500 @ A0
Date: 22/03/2021
Drawn: RF
Checked: