



Section 5-5

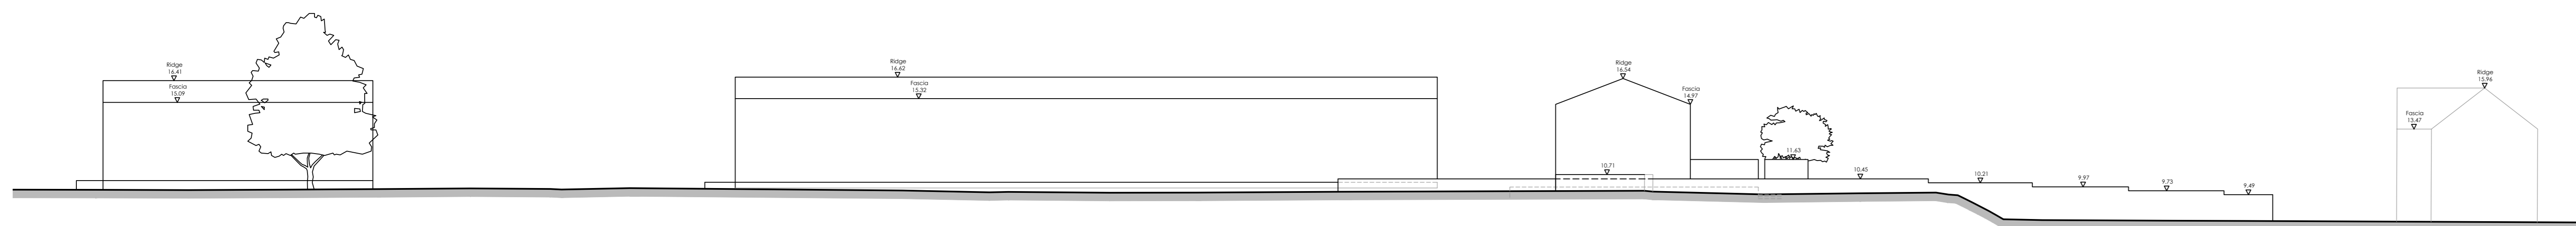


Section 5-5 (cont'd)

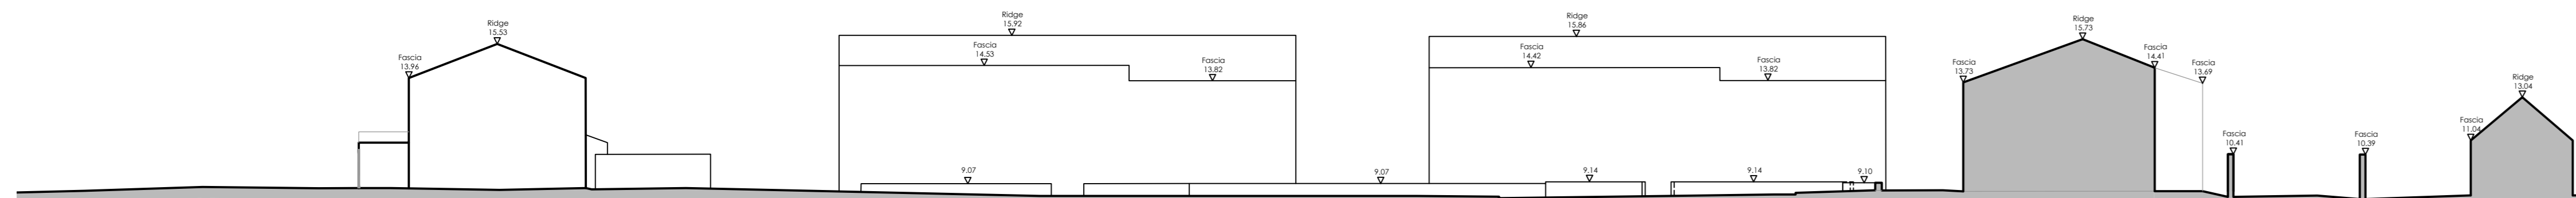

Section 6-6



Key (Scale 1:1500)

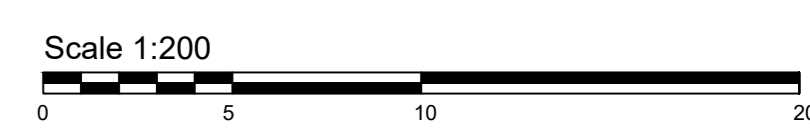

<p>This drawing must not be scaled. Figured dimensions and levels to be used. Any inaccuracies must be notified to the architect. Detail drawings and large scale drawings take precedence over smaller drawings.</p>	<p>Rev: -</p>	<p>Chk'd: Rev:</p>	<p>Chk'd: Rev:</p>	<p>Chk'd: Rev:</p>	<p>Chk'd: Rev:</p>	<p>Chk'd: Rev:</p>
---	---------------	--------------------	--------------------	--------------------	--------------------	--------------------

PRELIMINARY	✓
PLANNING	
DESIGN	
TENDER	
CONSTRUCTION	

powelldobson
ARCHITECTS

Cardiff Office: Suite 11, Building One, Eastern Business Park, Wern Fawr Lane, Old St. Mellons, Cardiff CF3 5EA
Tel: +44 (0)113 33 201 201 www.powelldobson.com

Contract: Channel View, Cardiff
For: Cardiff Council

Scale: 1:500 @ A0
Date: March 2021
Drawn: MB
Checked: BK

Drawing No. 20004(05) 104
Rev: -

Title: Existing Sections - Sheet 2 of 2