


Street Scene A-A




Street Scene B-B



Street Scene C-C

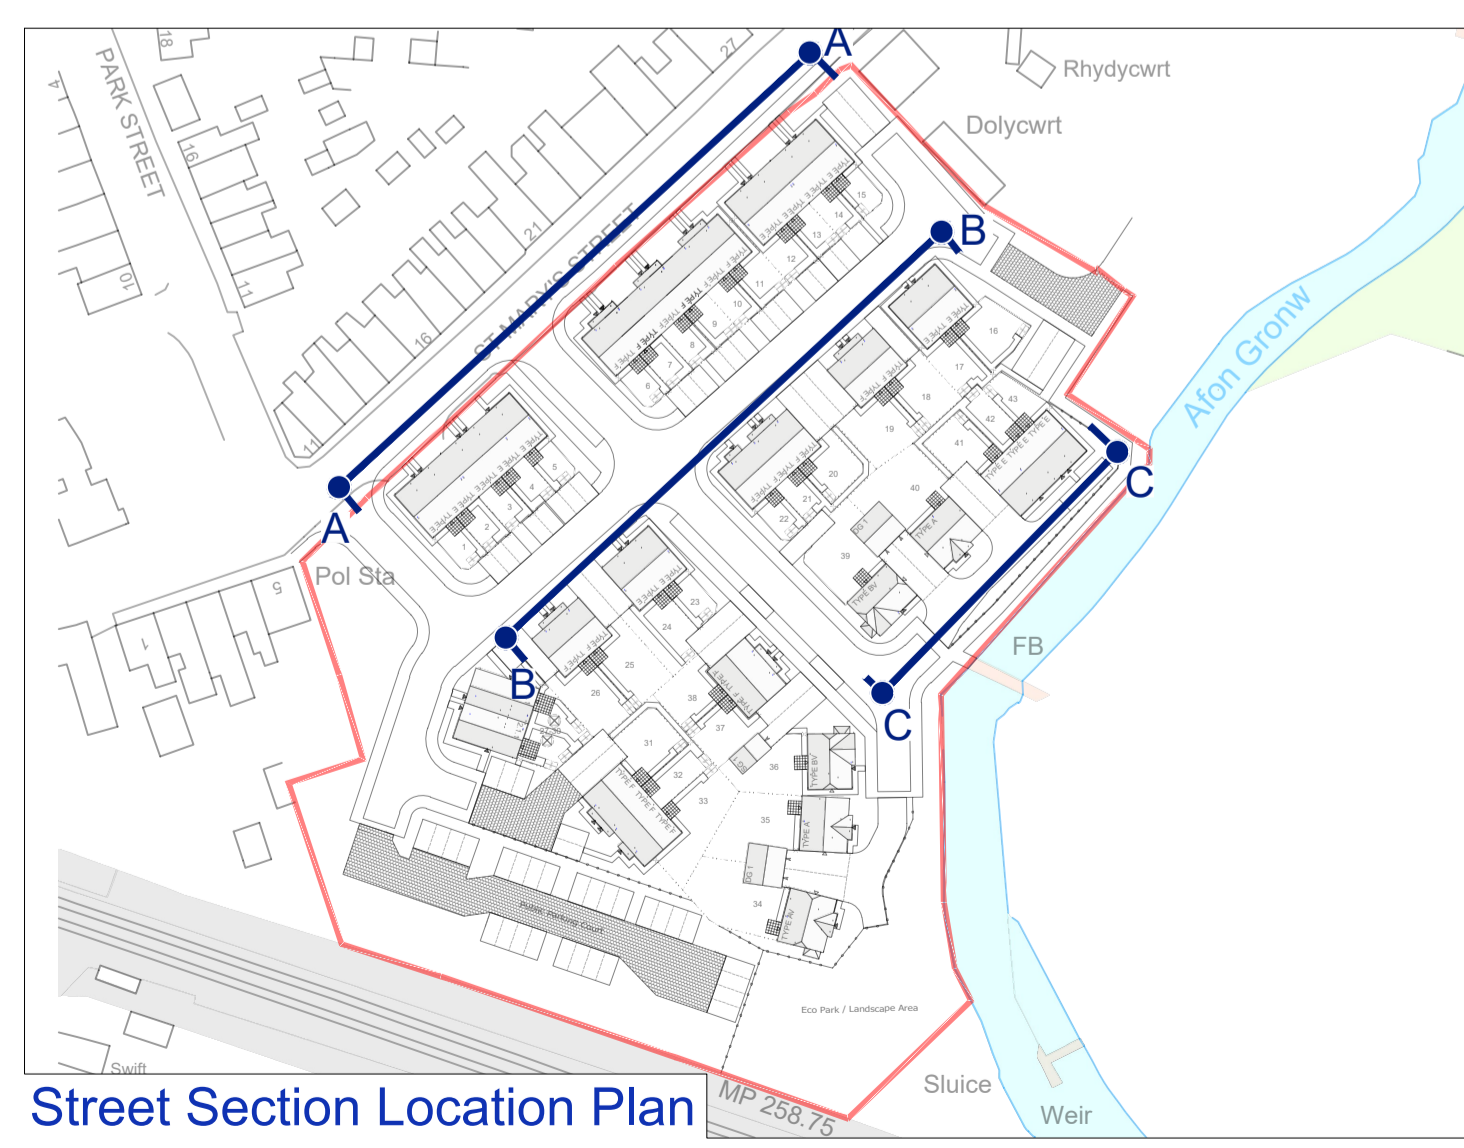

REV.	DESCRIPTION	DATE
CLIENT Obsidian Developments		
JOB TITLE St Mary's, Whitland.		
DRAWING TITLE Street Scenes		
SCALE @ A1 1:150	DATE September '22	DRAWN BY WC
JOB NO. 2200	DRAWING NO. SS-01	REVISION -


 10 Gold Tops
 Newport, NP23 4PH
 t. 01633 844970
 e. info@hammond-ltd.co.uk
www.hammond-ltd.co.uk

© Hammond Architectural Limited 2021
 Figured dimensions must be taken in preference to scaled dimensions and any discrepancies are to be referred to Hammond Architectural Ltd. Contractors, subcontractors and suppliers must verify all dimensions on site before commencing any work or making any workshop drawings.