



ELEVATION

TYPICAL SECTION

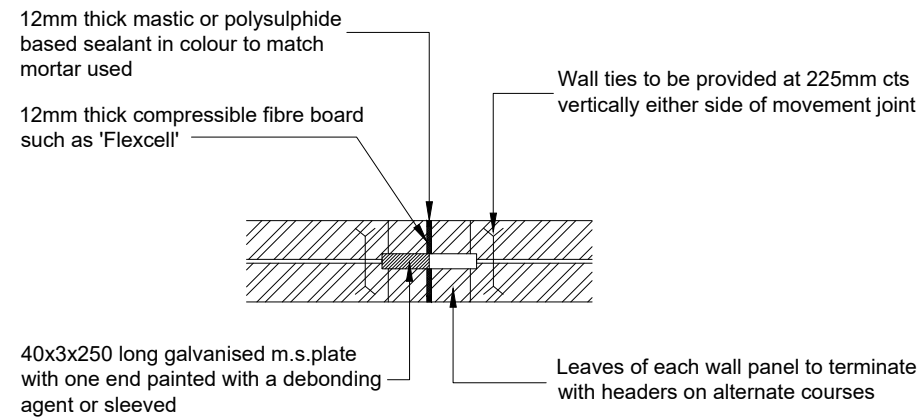

Plan of movement joint BOUNDARY TYPE A 2 m Brick Wall

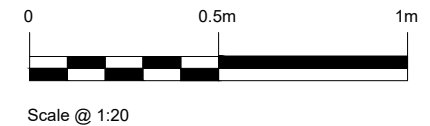

Figured dimensions and levels to be used. Any inaccuracies must be notified to the architect. Detail drawings and large scale drawings take precedence over smaller drawings.

Rev:

Rev:

Rev:

Rev:

PRELIMINARY	
PLANNING	✓
DESIGN	
TENDER	
CONSTRUCTION	

powelldobson
ARCHITECTS

Cardiff Office: Suite 1F, Building One, Eastern Business Park, Wern Fawr Lane, Old St Mellons, Cardiff CF3 5EA
Tel: +44 (0)33 33 201 001 Fax: +44 (0)29 2079 1212 email: cardiff@powelldobson.com

Contract: Cardiff Council, Cardiff 3 Sites
New Pennsylvania

Title: Boundary Treatment Enclosures Plan and Sections

Drawing No. Rev.

22007 (05) 170

Scale: 1: 20 @ A3

Date: May 2023

Drawn: RF

Checked: KP/BK