


Street Scene A-A

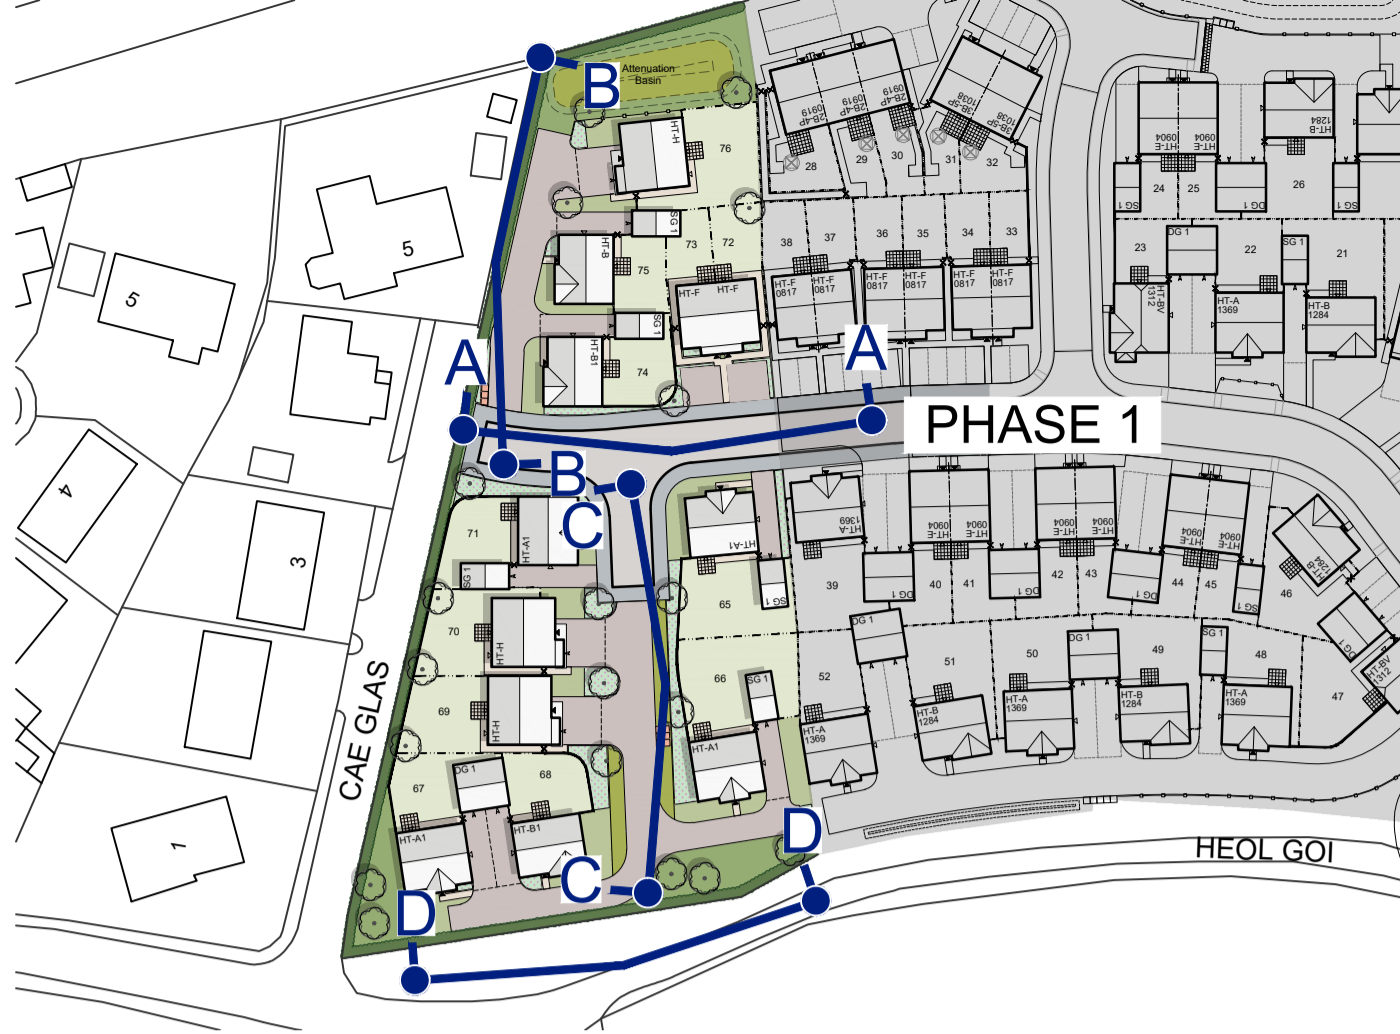

Street Section Location Plan [NTS]

Street Scene B-B



Street Scene C-C



Street Scene D-D



REV.	DESCRIPTION	DATE
CLIENT Obsidian Developments		
JOB TITLE Heol Goi, St Clears.		
DRAWING TITLE Street Scenes		
SCALE @ A1 1:100	DATE July '24	DRAWN BY KE
JOB NO. 2409	DRAWING NO. SS-01	REVISION -

**hammond**  
Architectural Ltd

10 Gold Tops  
Newport,  
NP23 4PH

t. 01633 844970  
e. info@hammond-ltd.co.uk

[www.hammond-ltd.co.uk](http://www.hammond-ltd.co.uk)

© Hammond Architectural Limited 2024  
Figured dimensions must be taken in preference to scaled dimensions and any discrepancies are to be referred to Hammond Architectural Ltd. Contractors, subcontractors and suppliers must verify all dimensions on site before commencing any work or making any workshop drawings.