


CDM 2015 Health & Safety Information

This information relates only to 'Significant Hazards' identified on this drawing and is to be read in conjunction with the Designer's Risk Assessment Register.

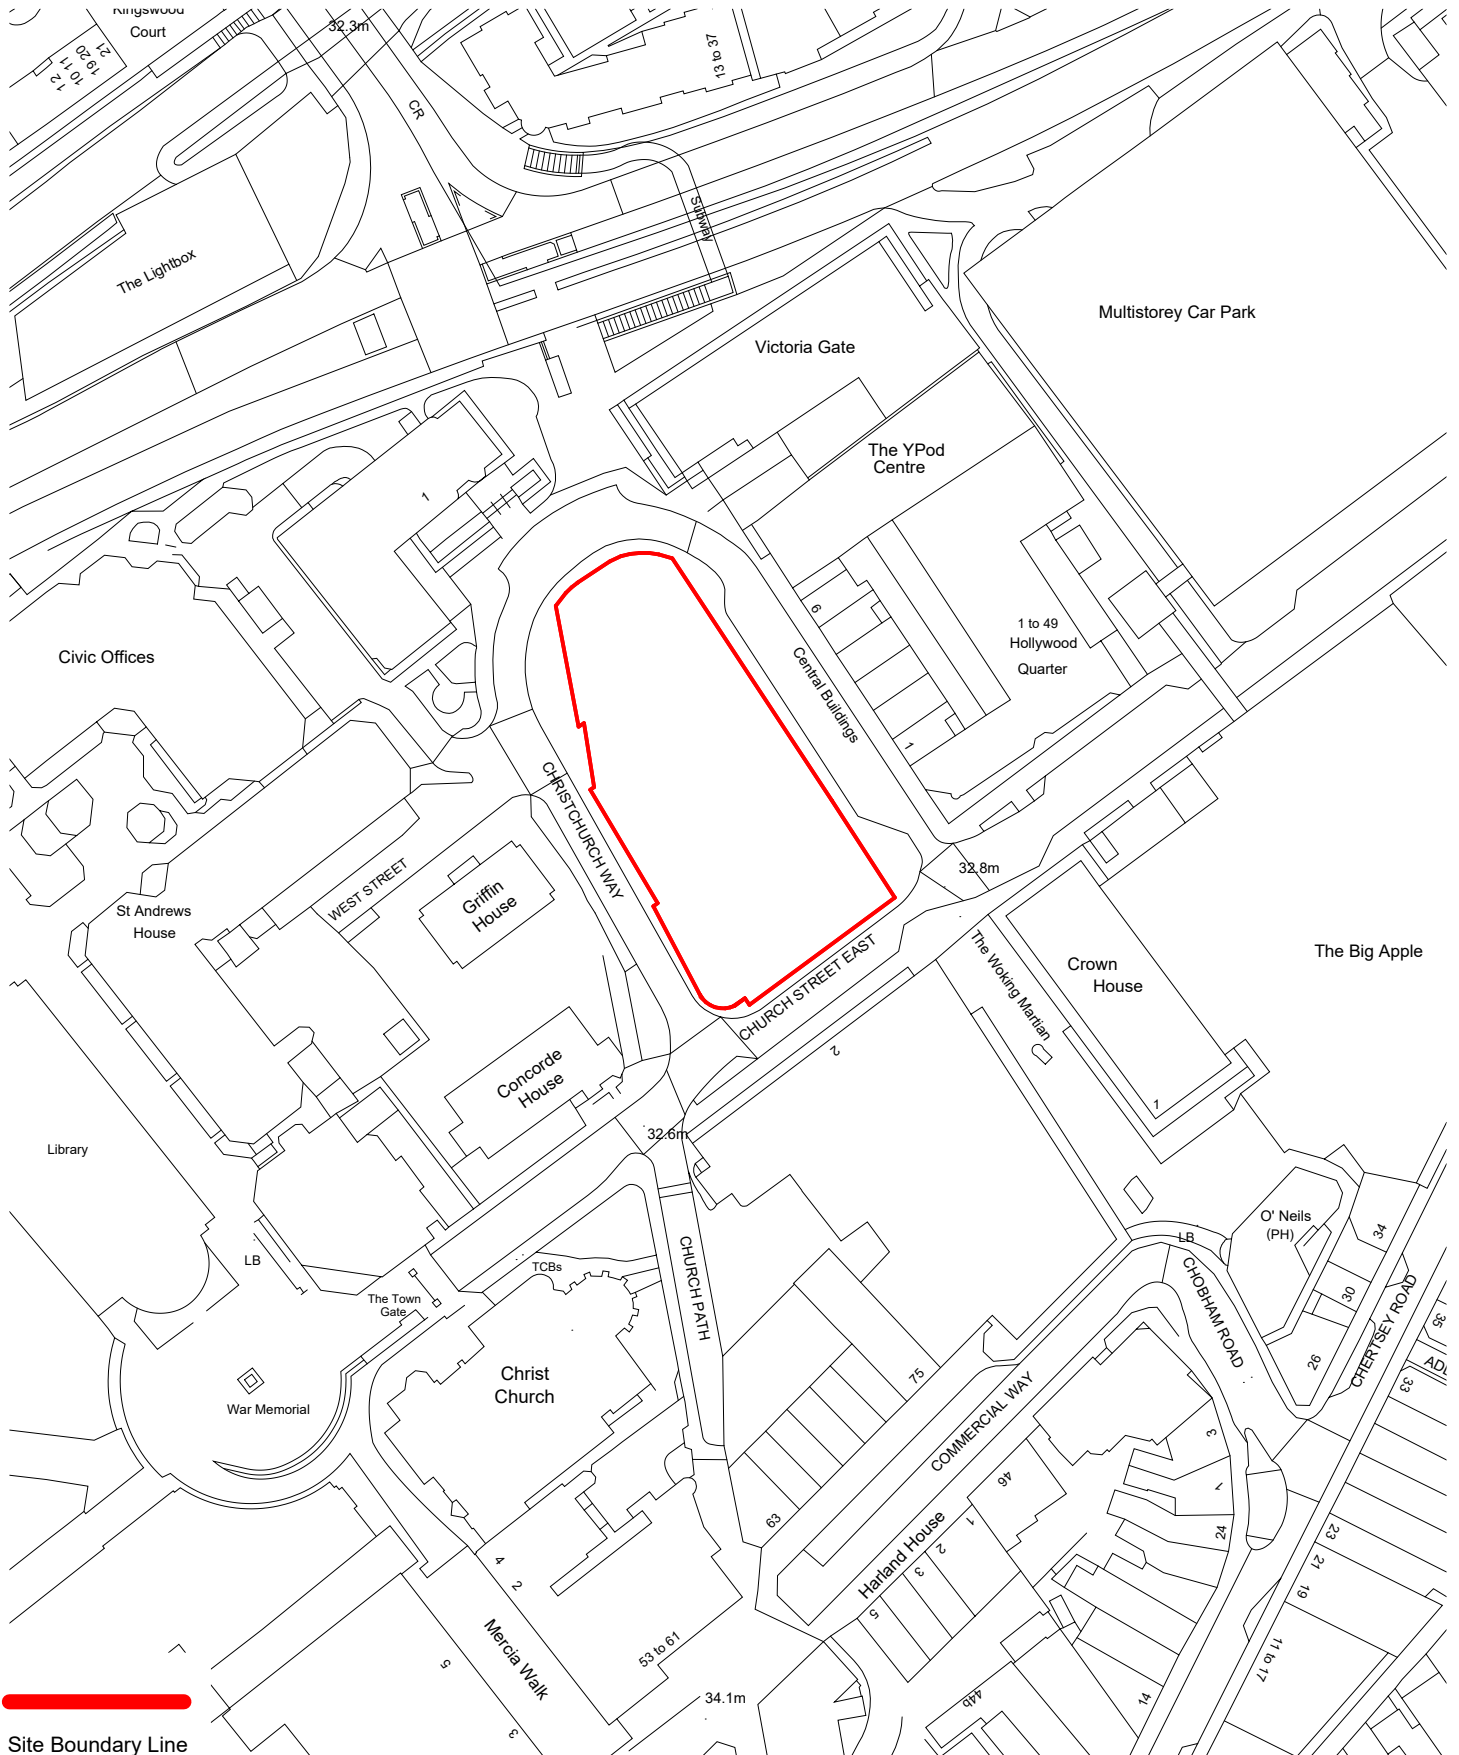

Site Boundary Line

Client's Name
BSRE

Drawing Title
Site Location Plan

Drawn	Checked	Date
KC	JW	27/04/26

Rev	Date	Revision Details	Dr	Ch
P01	27/04/26	FIRST ISSUE	KC	JW

Job Title
Chobham Rd Woking

Scale
1:1250 @ A4

Job No	Drawing No	Rev
W1033	0100	P01

PRELIMINARY

westworks

0117 214 1101
www.ecwestworks.com
CAD Plot Date: 27/04/2026 11:05:03 W1033