



TYPICAL SECTION THROUGH ATLANTIS TANK ATTENUATION SYSTEM (NON ADOPTED SECTION OF ROAD)

MAKE-UP TO BE CONFIRMED BY ARCHITECT, THIS SHOULD BE IN CONJUNCTION WITH DRAWING 305056-011.

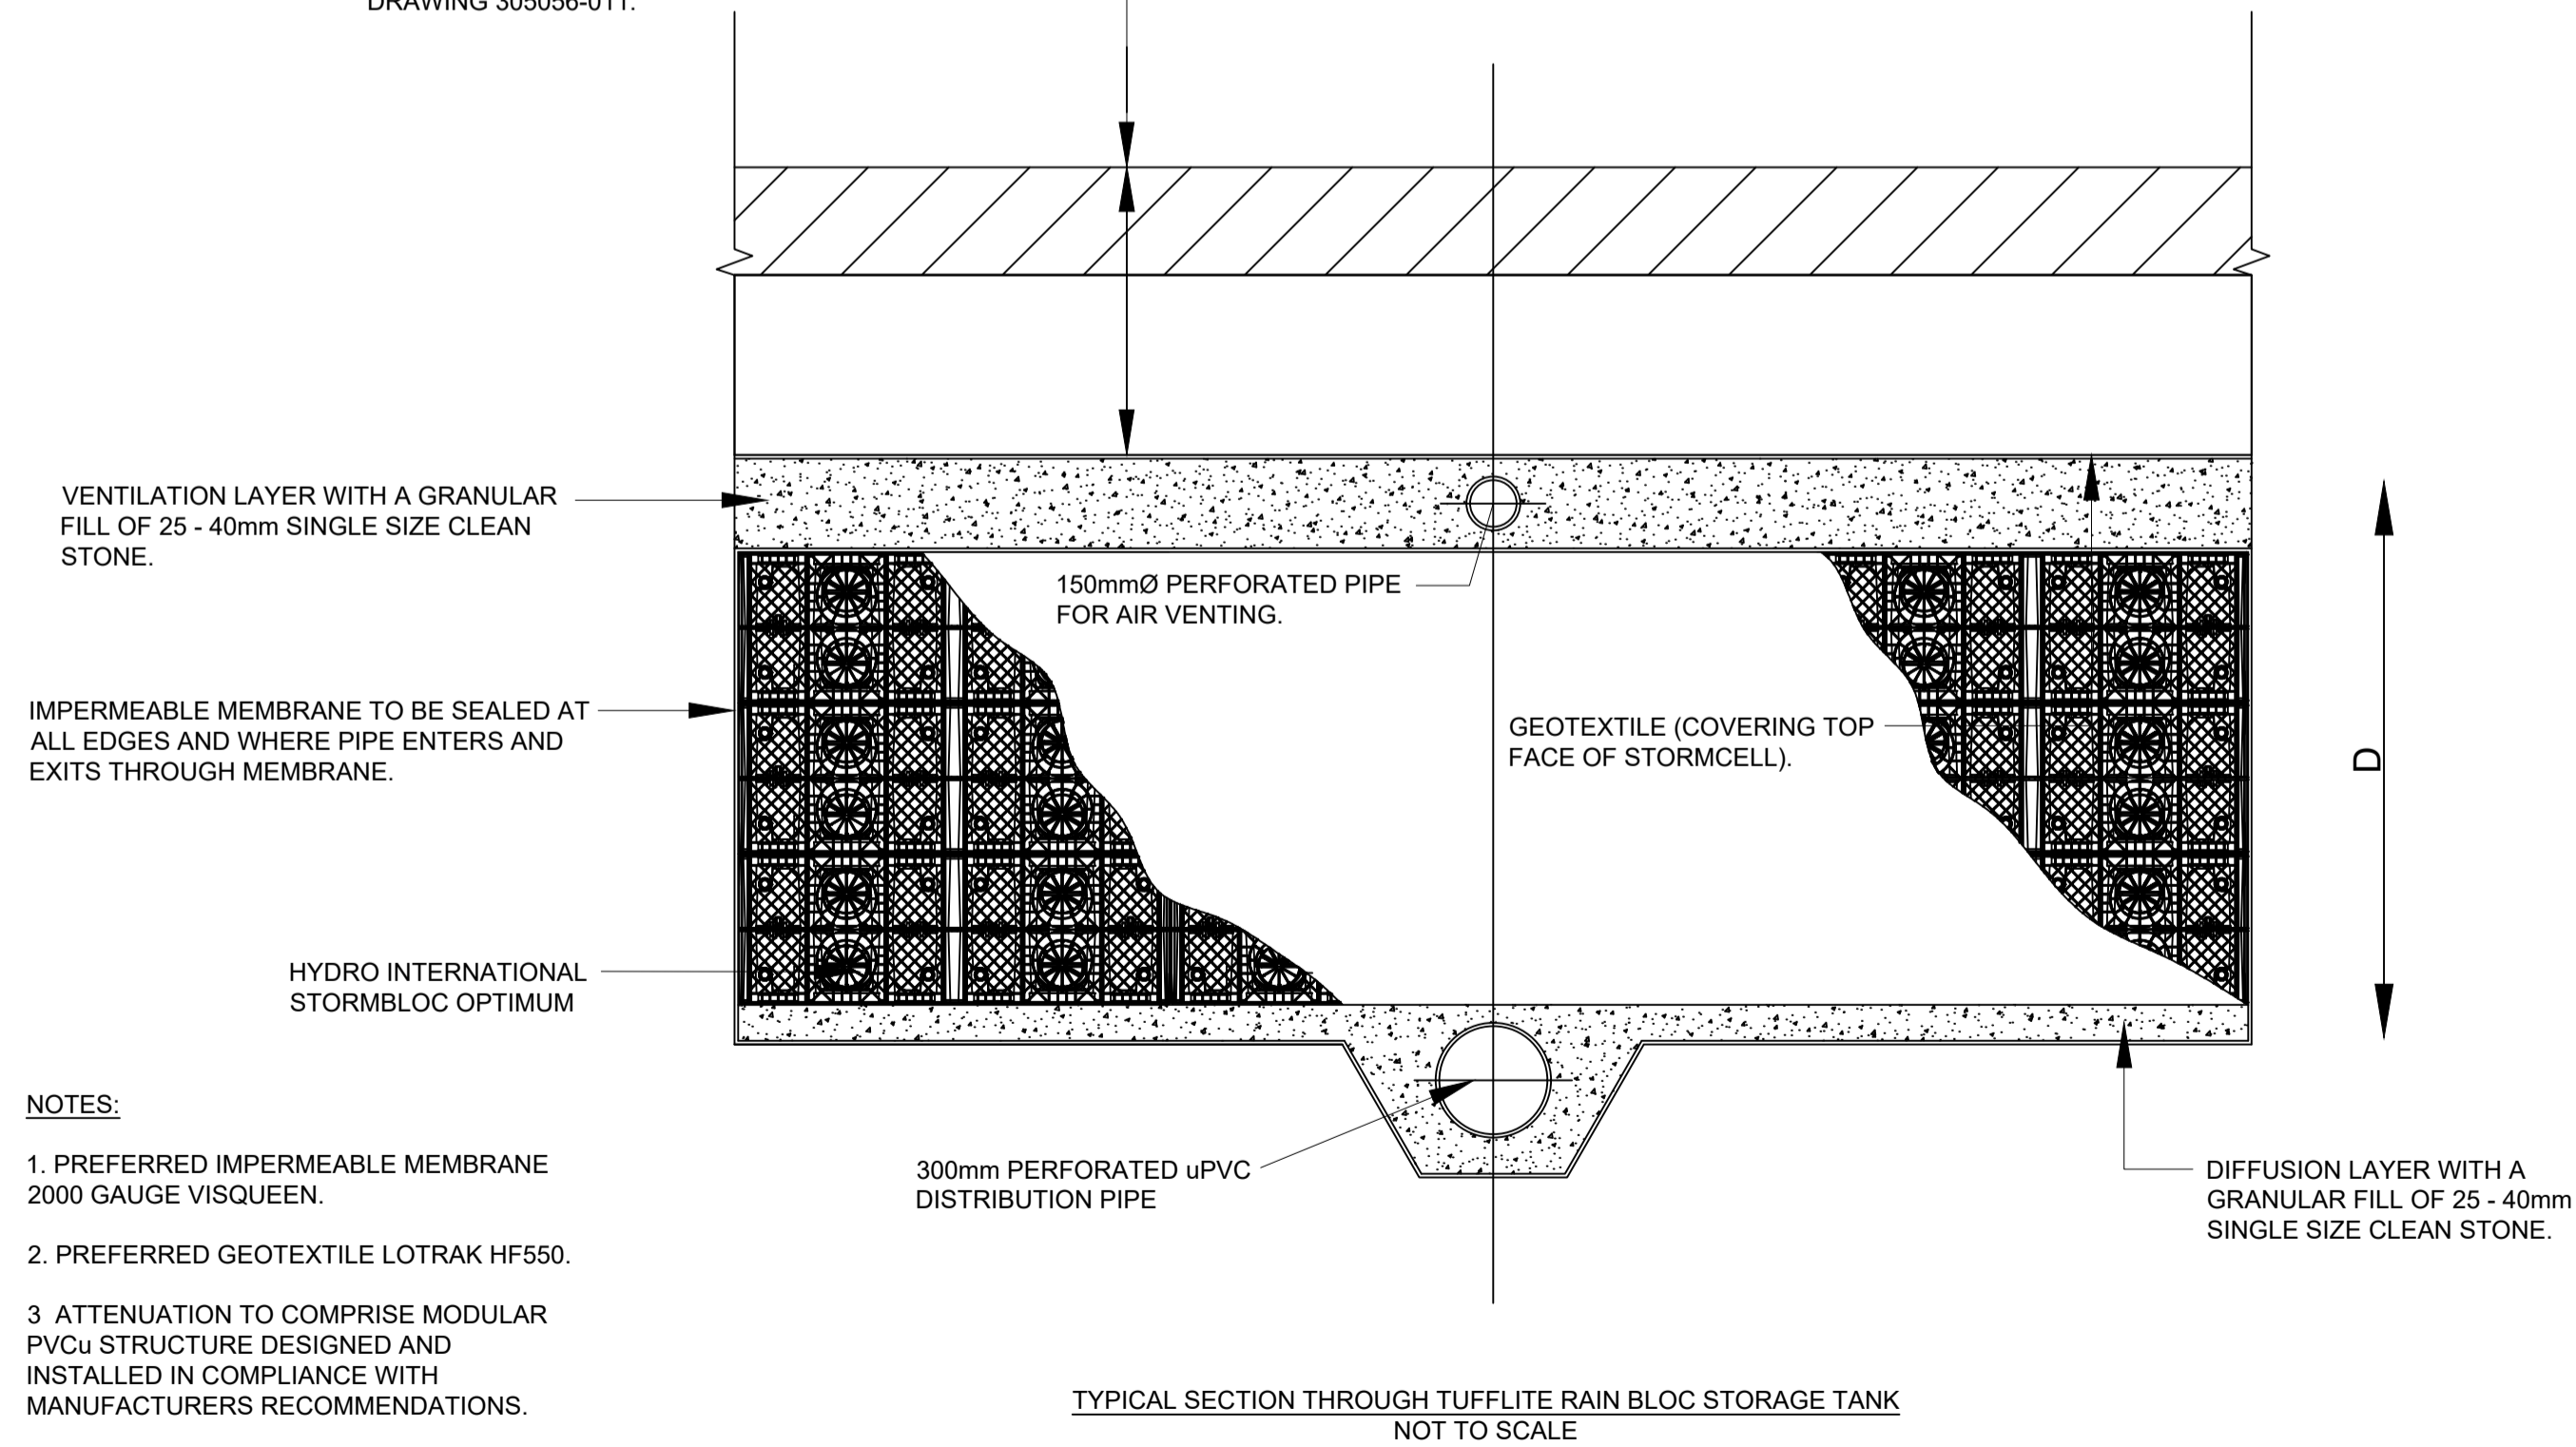

NOTES:

1. PREFERRED IMPERMEABLE MEMBRANE 2000 GAUGE VISQUEEN.
2. PREFERRED GEOTEXTILE LOTRAK HF550.
3. ATTENUATION TO COMPRISE MODULAR PVCu STRUCTURE DESIGNED AND INSTALLED IN COMPLIANCE WITH MANUFACTURERS RECOMMENDATIONS.

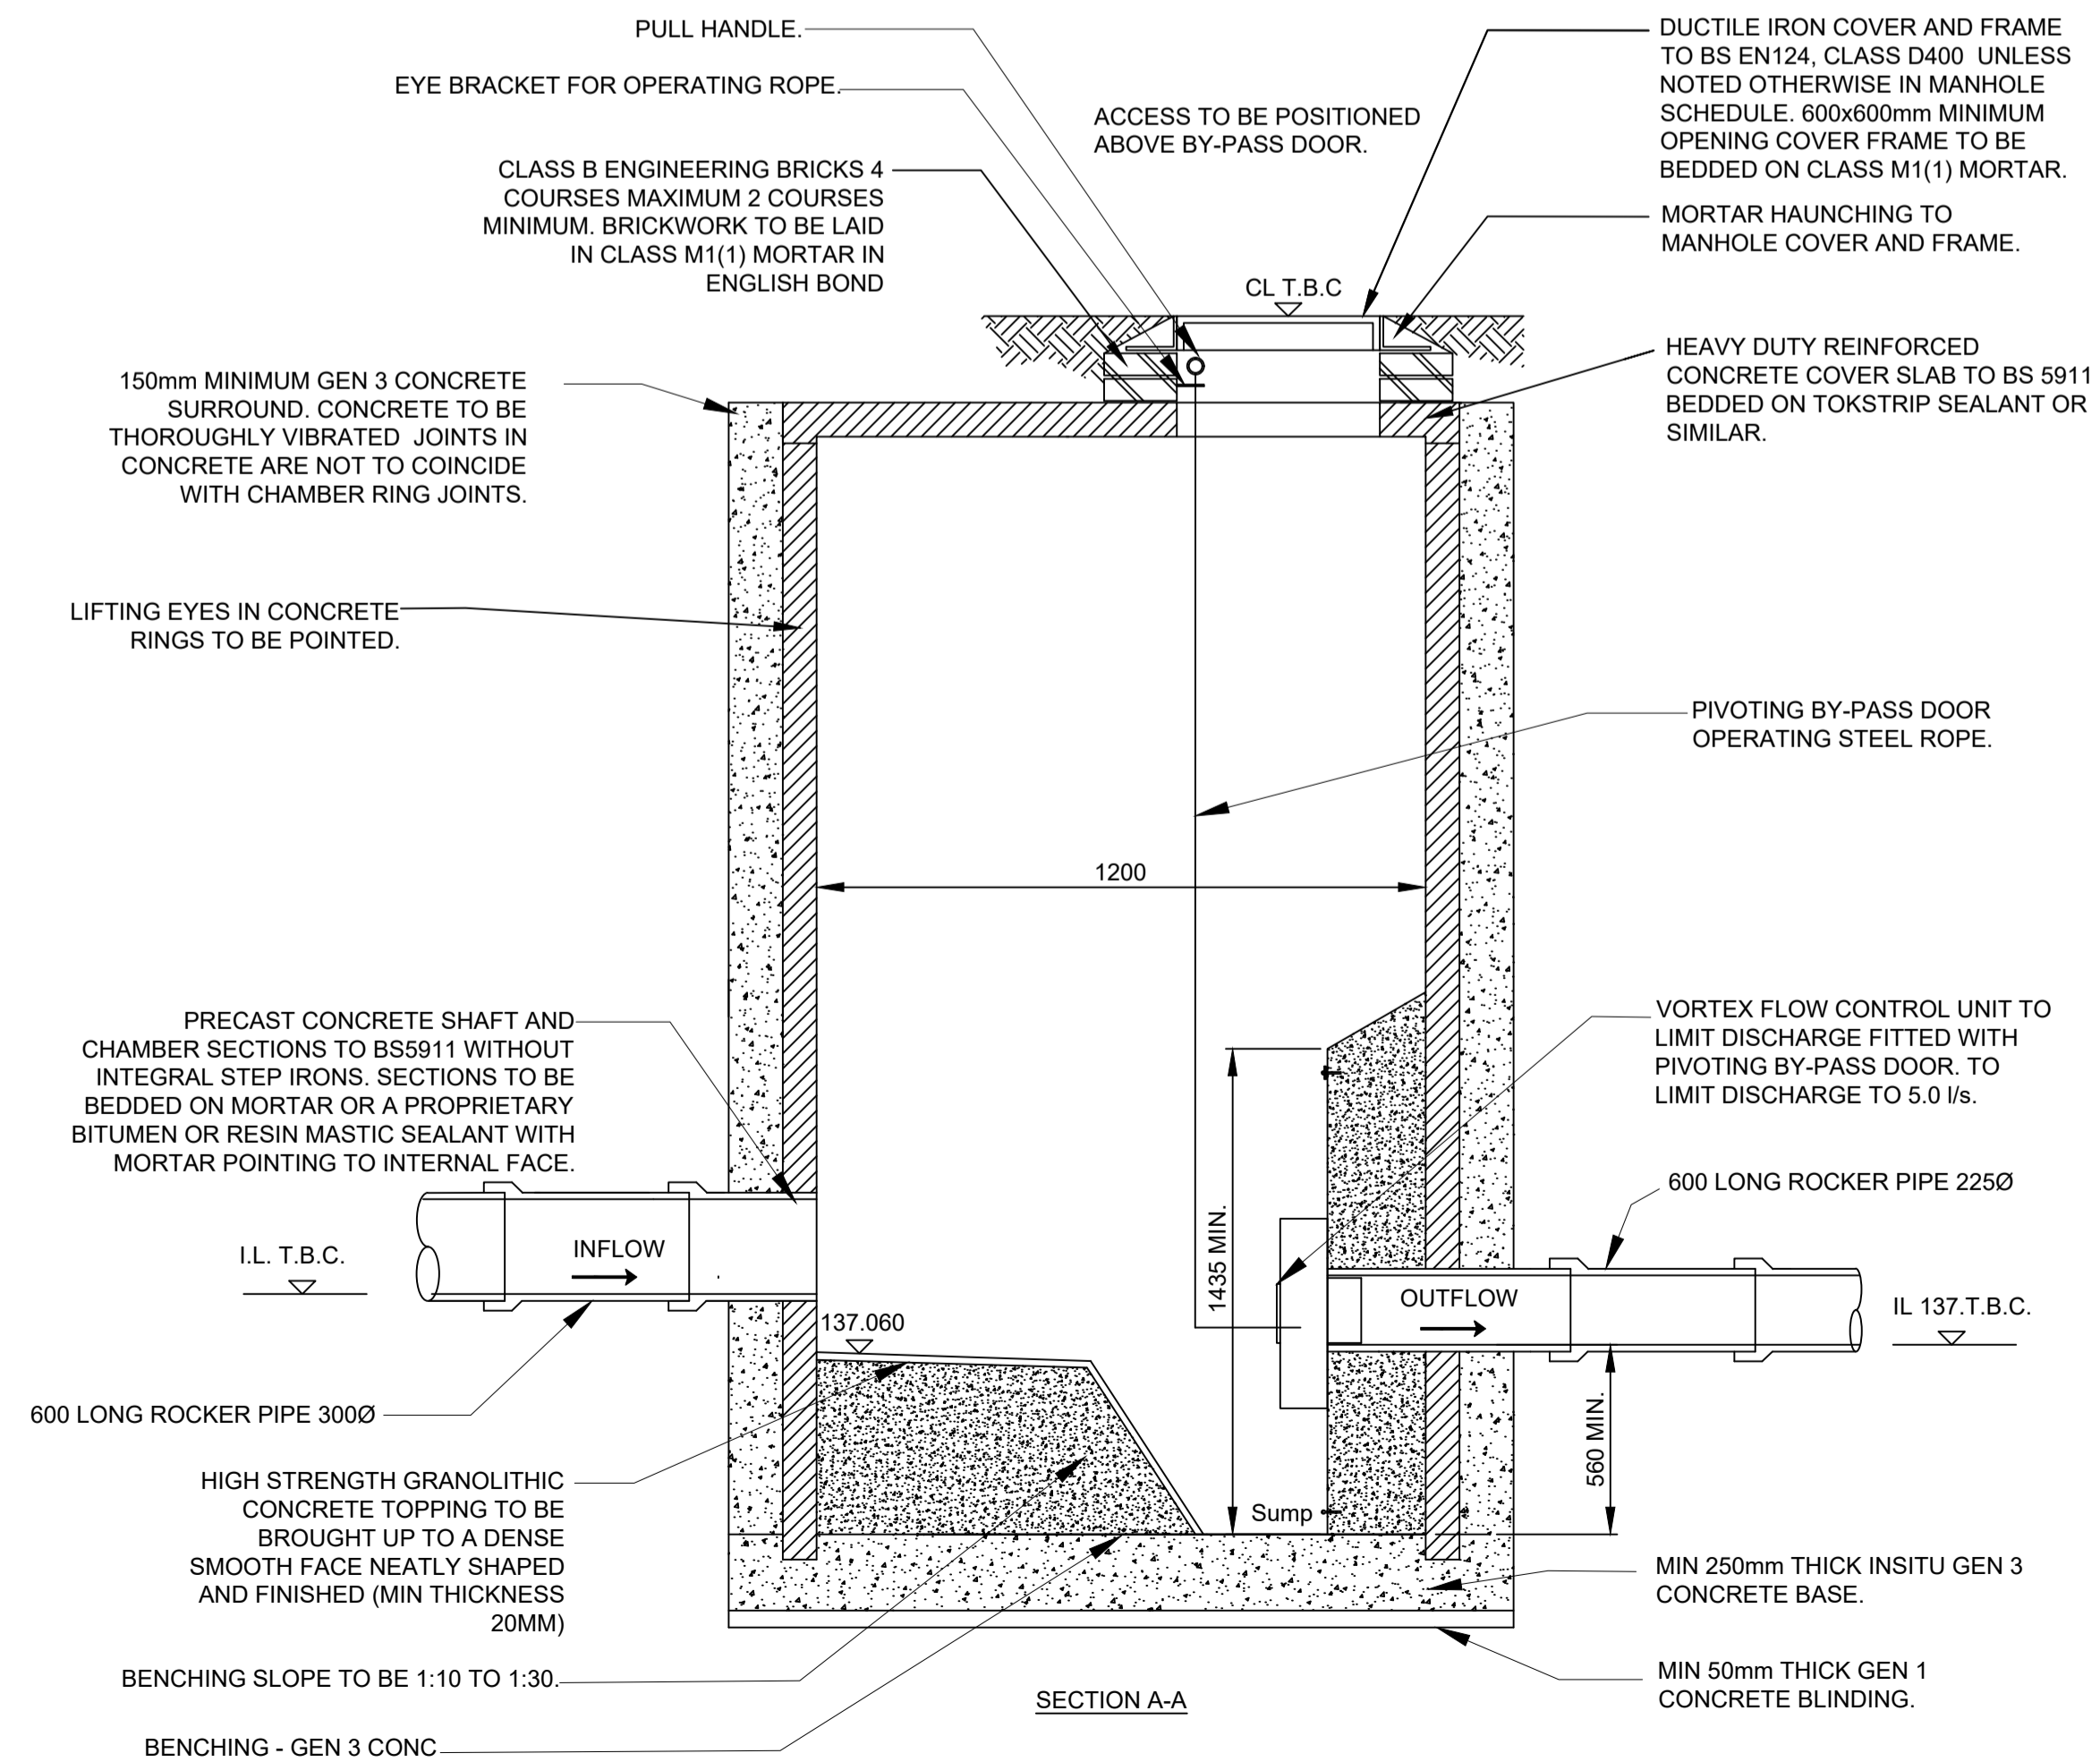

GENERAL NOTES

1. ALL WORKS UNLESS NOTED OTHERWISE TO BE CARRIED OUT IN ACCORDANCE RELEVANT CODES OF PRACTICE AND WELSH BUILDING STANDARDS.
2. PRIVATE DRAINAGE TO BE CONSTRUCTED IN ACCORDANCE WITH BS:EN:752 - DRAIN & SEWER SYSTEMS OUT SIDE BUILDINGS TO THE APPROVAL OF THE BUILDING CONTROL OFFICER.
2. THIS DRAWING IS TO BE READ IN CONJUNCTION WITH ALL RELEVANT ARCHITECTS, ENGINEERS & SPECIALIST DRAWINGS AND SPECIFICATIONS.
3. ALL DIMENSIONS IN MILLIMETRES AND ALL LEVELS IN METERS UNLESS NOTED OTHERWISE.
4. ANY DISCREPANCIES NOTED ON SITE ARE TO BE REPORTED TO THE ENGINEER IMMEDIATELY.
5. THE CONTRACTOR MUST VERIFY THE LOCATION AND LEVEL OF THE EXISTING DRAINAGE AFFECTED BY THE NEW WORKS AND CONFIRM HIS ACCEPTANCE OR OTHERWISE OF THE INFORMATION SHOWN ON THE DRAWINGS PRIOR TO

PLANNING

REV	DESCRIPTION	BY	CHK	APP	DATE

HARLEY HADDOW CONSULTING ENGINEERS
 Suite 4/3, The SkyPark, 8 Elliot Place, Glasgow, G3 8EP
 T: +44 (0) 141 332 3031
 Email: gh@harleyhaddow.com
 www.harleyhaddow.com
 Association of Consulting Engineers Member Firm
 Edinburgh | Glasgow | London | Dubai

Project:
**Proposed Industrial Units
 Pant Industrial Estate
 Merthyr Tydfil, Wales**

Drawing Title:
**Proposed Drainage
 Construction Details
 Sheet 04**

Scale @ A1	Date	Engineer
1:20	February 2020	C.Connor
Drawing No.	Revision	
305056-043	-	