


Number **R916-16 A3**

NOTES:
THIS DRAWING IS COPYRIGHT
OF RICHARD ANDREWS ARCHITECTS
AND IS FOR INFORMATION PURPOSES ONLY. THE
CONSTRUCTION DESIGN AND MANAGEMENT
REGULATIONS (CDM) 2015 SHALL BE
CLIENT CONTRACTOR UNLESS OTHERWISE AGREED IN
WRITING.

NOTES:
DRAWINGS HAVE BEEN PRODUCED FOR PLANNING AND
BUILDING REGULATIONS PURPOSES ONLY. THE
CONSTRUCTION DESIGN AND MANAGEMENT
REGULATIONS (CDM) 2015 SHALL BE
CLIENT CONTRACTOR UNLESS OTHERWISE AGREED IN
WRITING.

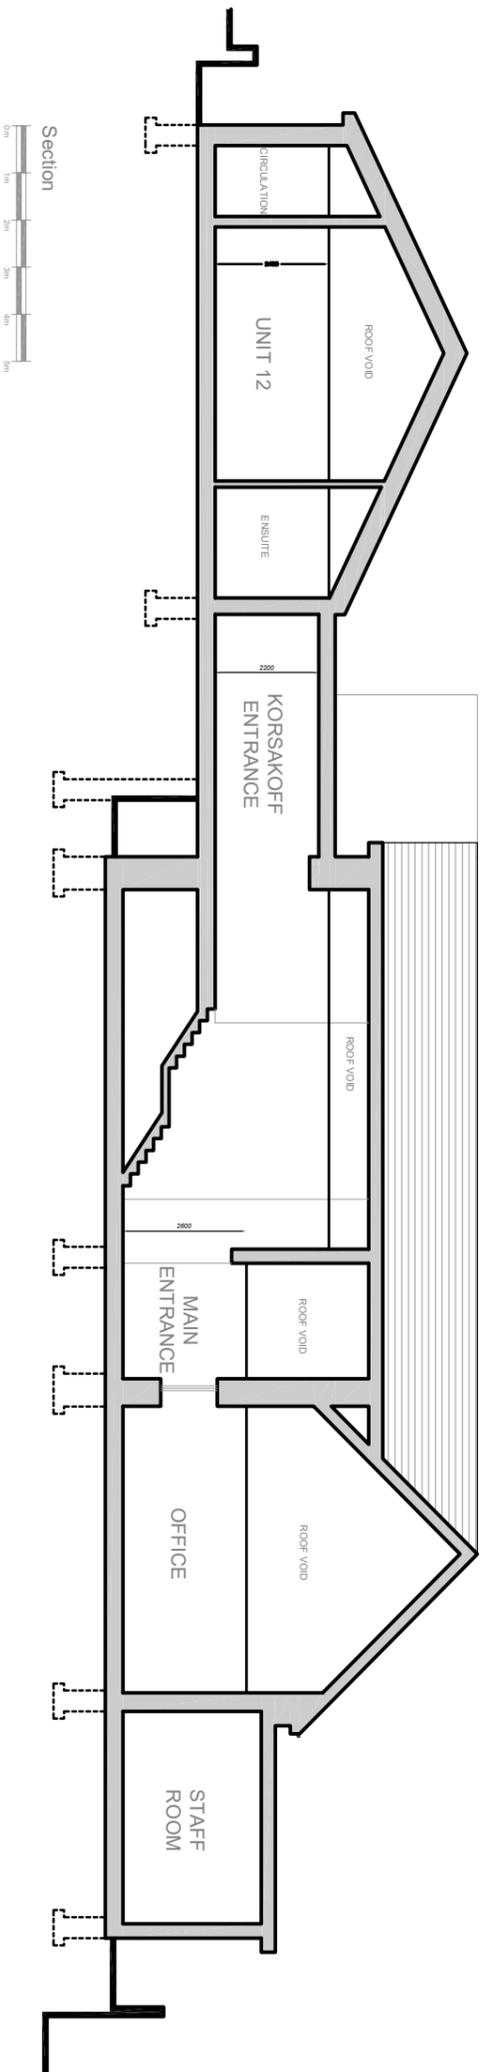

REVISIONS		
-	-	-
-	-	-



SUITE 2.3, THE ESTATES OFFICE, 25-26
GOLD TOPS, NEWPORT, NP20 4PG
PHONE: 01633744114
EMAIL: adam@ra-architects.co.uk
Richard Andrews Architects Ltd
Registered Firm No. 8272471
Registered Office: Companies House, Countway Court, CF14 3JZ
www.ra-architects.co.uk

Job **FORMER GOWERTON PRIMARY SCHOOL**

Drawing **PROPOSED SKETCH SECTION**

Number **R916-16 A3**
Scale **1:150**
Date **08/25**
Drawn **LS**
Checked