




Hard Surface Finishes Layout :

Wolf's Castle :
Cardiff County Council

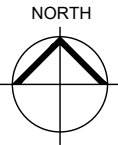

Surface Finishes Key :

-  Parking Bays & Access Road - Block Pavers, Warm grey/brown
-  Parking Bays - Permeable Block Pavers - Warm grey/brown
-  Private footpaths

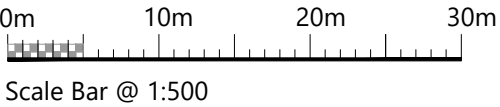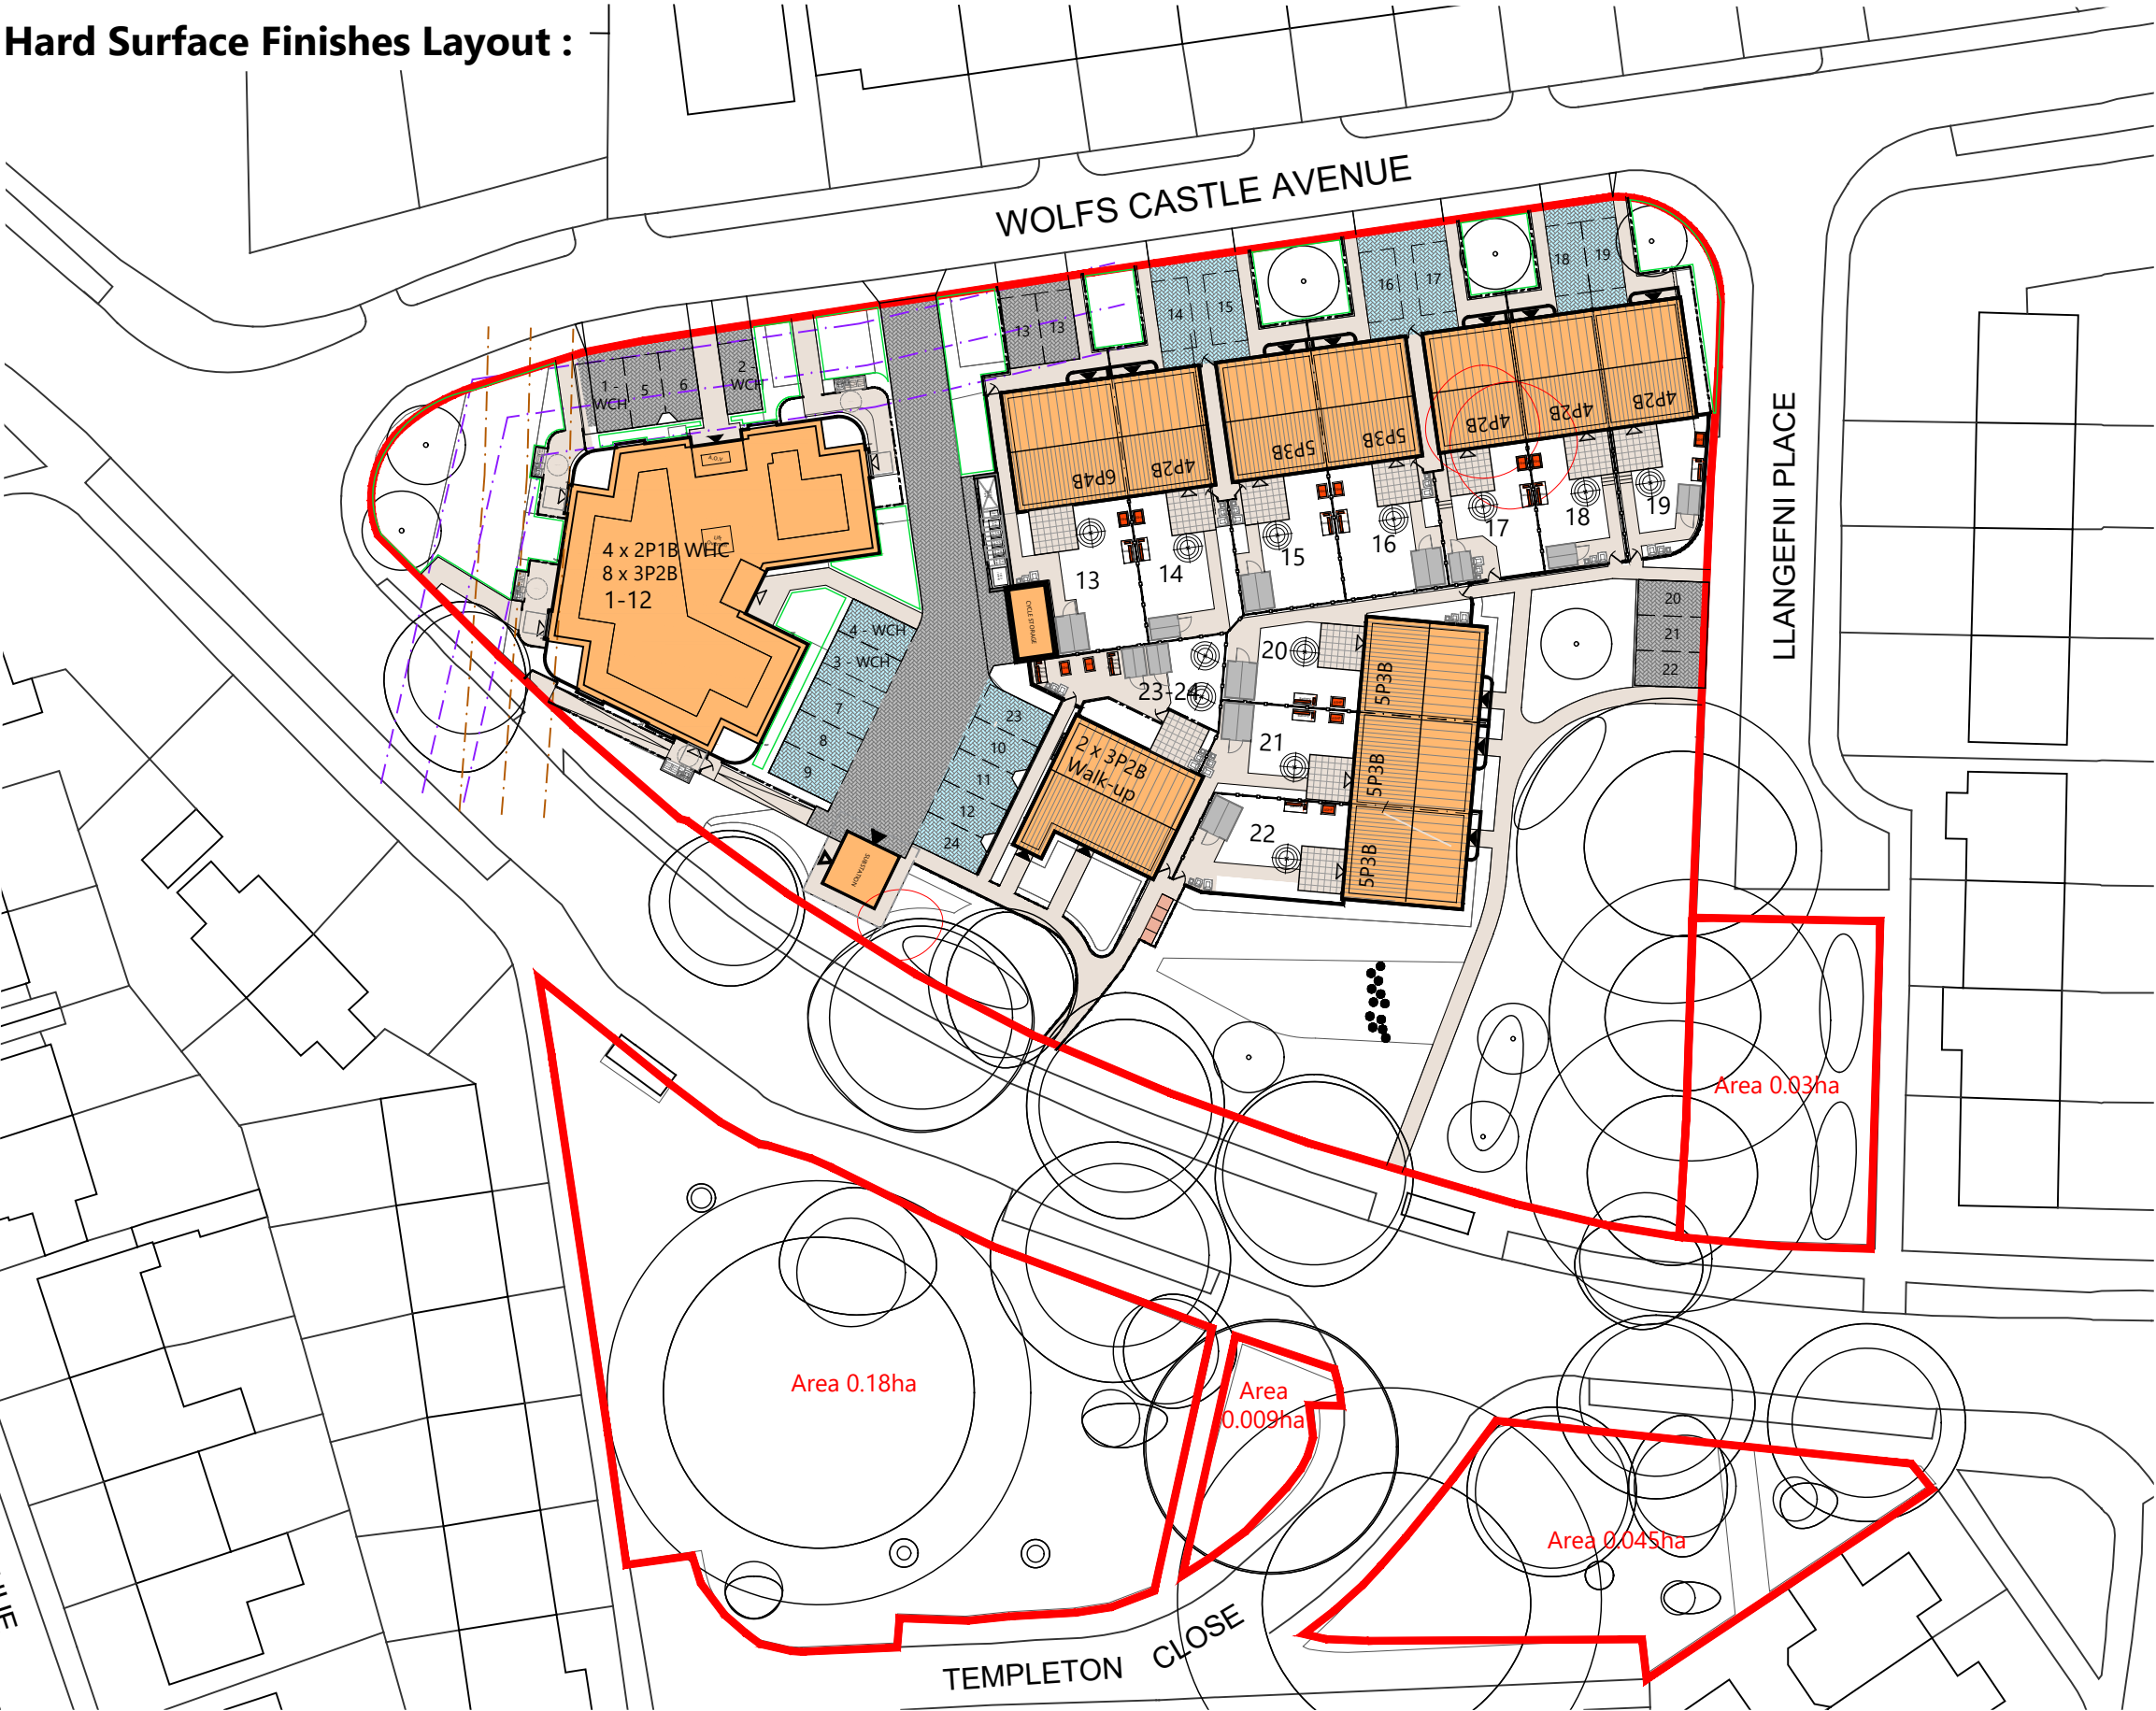

Figured dimensions and levels to be used.
Any inaccuracies must be notified to the architect.
Detail drawings and large scale drawings take precedence over smaller drawings.

Rev:	A	Updated to reflect amended site layout	art/TP 18.12.25
	B	Key updated. Updated to suit latest layout.	06.01.26 AJC

Rev:

Rev:

Rev:

PRELIMINARY	✓
PLANNING	
DESIGN	
TENDER	
CONSTRUCTION	

powelldobson
ARCHITECTS

Cardiff Office: Suite 3F, Building One, Eastern Business Park, Wern Fawr Lane, Old St Mellons, Cardiff CF3 5EA
Tel: +44 (0)33 33 201 001 Fax: +44 (0)29 2079 1212 email: cardiff@powelldobson.com

Contract: Cardiff Council
Wolf's Castle
Title: Hard Surface Finishes Layout

Drawing No. Rev.
24040 (05) 107 B

Scale: 1:500 @ A3
Date: May 25
Drawn: art
Checked: -