



**ELEVATION - (Indicative Only)**

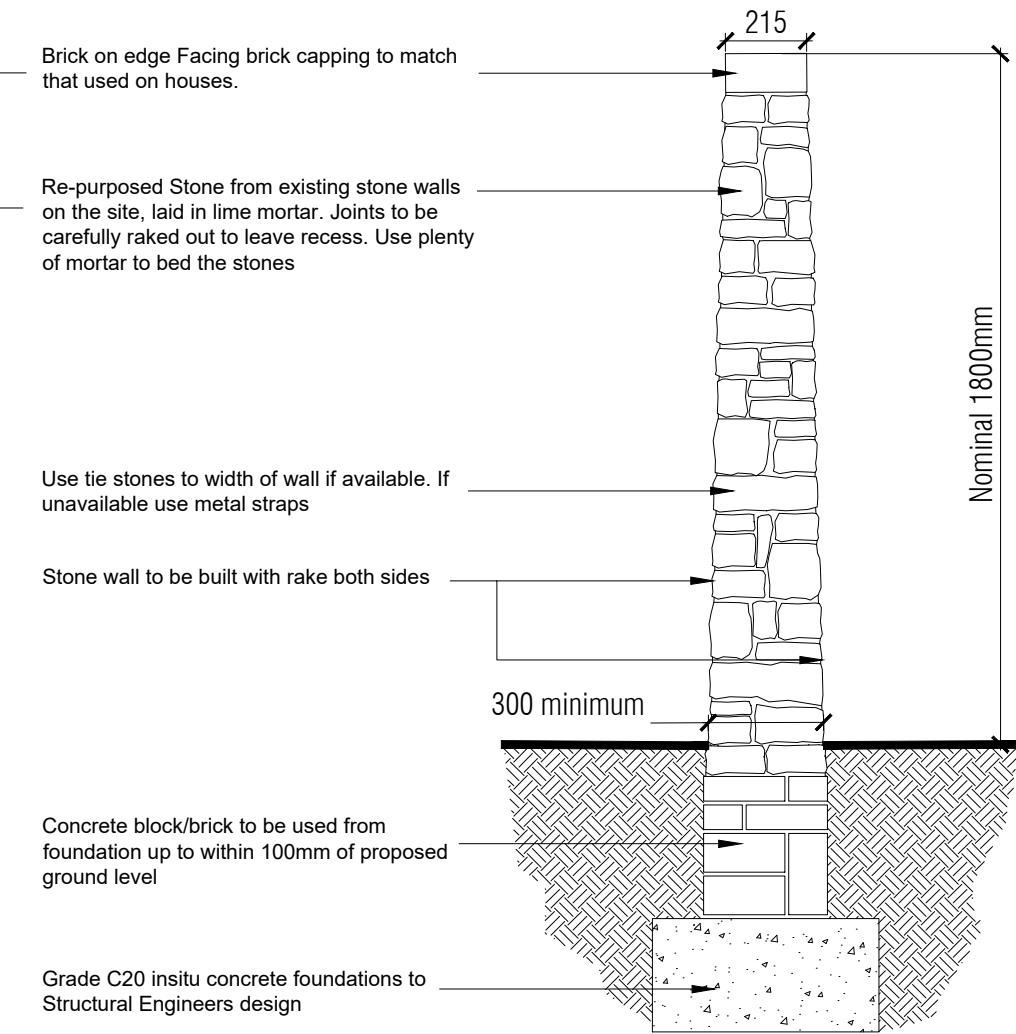

**TYPICAL SECTION**

**Ref. 24040 (05) 109 -  
Boundary Treatments Layout**

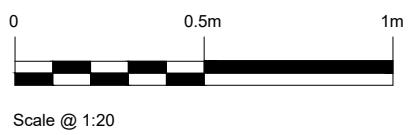

**BOUNDARY TYPE E**  
**1.8 m Re-Purposed Stone Wall**  
**\*Subject to material availability**

Figured dimensions and levels to be used.  
Any inaccuracies must be notified to the architect.  
Detail drawings and large scale drawings take precedence over smaller drawings.

THIS DRAWING IS COPYRIGHT ©

Rev:

Rev:

Rev:

PRELIMINARY	
PLANNING	✓
DESIGN	
TENDER	
CONSTRUCTION	

Registered Office: Powell Dobson Ltd. Suite 1F, Building One, Eastern Business Park, Wern Fawr Lane, Old St Mellons, Cardiff CF3 5EA . Powell Dobson is a trading name of Powell Dobson Ltd a company registered in England and Wales No 3873802.

**powelldobson**  
ARCHITECTS

Cardiff Office: Suite 1F, Building One, Eastern Business Park, Wern Fawr Lane, Old St Mellons, Cardiff CF3 5EA  
Tel: +44 (0)133 23 201 001 Fax: +44 (0)29 2079 1212 email: cardiff@powelldobson.com

Drawing No. Rev.  
24040 (05) 155

Scale: 1: 20 @ A3  
Date: Jan 2026  
Drawn: art  
Checked:

Contract: Cardiff Council  
Wolf's Castle, Llanishen  
Title: Boundary Treatment Detail - Type E