


Boundary Treatments Layout :

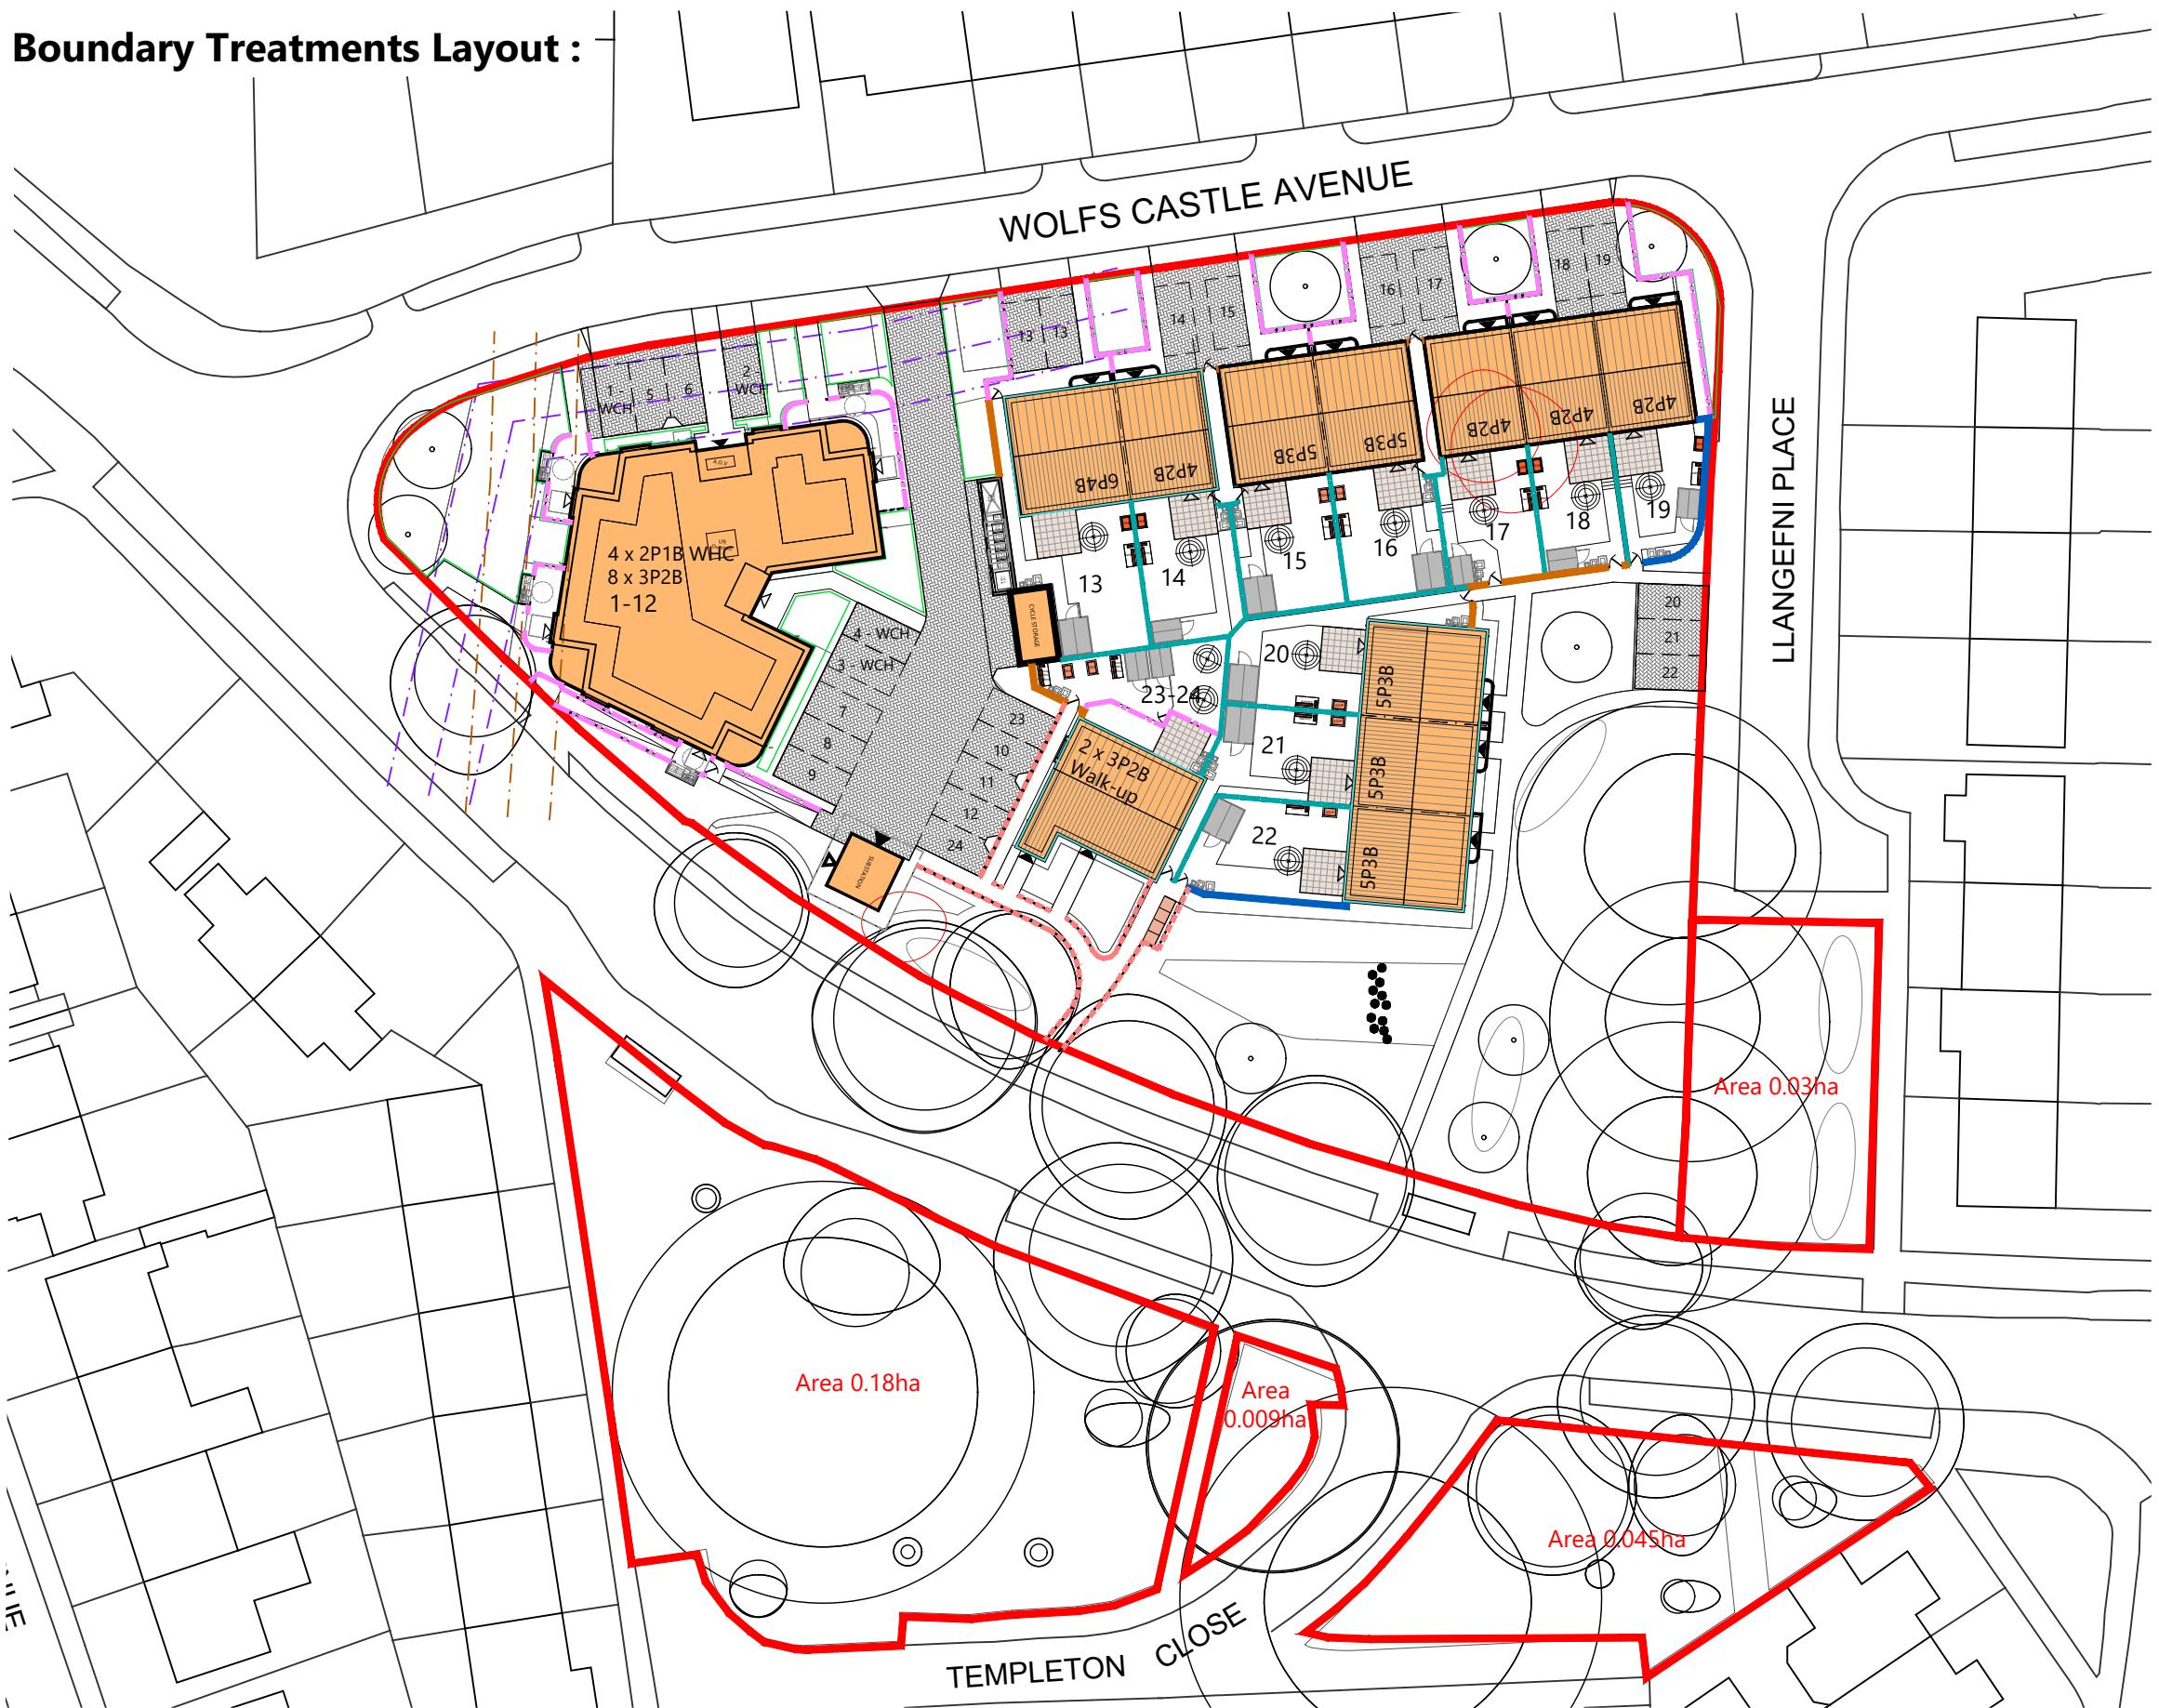

Wolf's Castle, Llanishen
Cardiff County Council



BOUNDARY TREATMENTS KEY :

- 1.8m high Facing Brick Screen Wall ...to match that of Dwellings
- 1.8m high Repurposed Stone Wall (subject to material conditions and availability)
- 1.8m high Close Boarded Timber Fence
- 1.1m high Vertical Metal Railings to front boundary
- 0.45m high Knee Rail

0m 10m 20m 30m

Scale Bar @ 1:500

Figured dimensions and levels to be used.
Any inaccuracies must be notified to the architect.
Detail drawings and large scale drawings take precedence over smaller drawings.

THIS DRAWING IS COPYRIGHT ©

Rev: A Updated to reflect amended site layout art/TP 18.12.25
Rev: B Repurposed Stone wall included in key AJC 06.01.25

Rev:

PRELIMINARY	<input checked="" type="checkbox"/>
PLANNING	
DESIGN	
TENDER	
CONSTRUCTION	

powelldobson
ARCHITECTS
Cardiff Office: Suite 1F, Building One, Eastern Business Park, Wern Fawr Lane, Old St Mellons, Cardiff CF3 5EA
Tel: +44 (0)13 33 201 001 Fax: +44 (0)29 2079 1212 email: cardiff@powelldobson.com
Contract: Cardiff Council
Wolf's Castle
Title: Boundary Treatments Layout

Drawing No. Rev.
24040 (05) 109 B

Scale: 1:500 @ A3
Date: April 25
Drawn: art
Checked: -