


Demolition Plan :

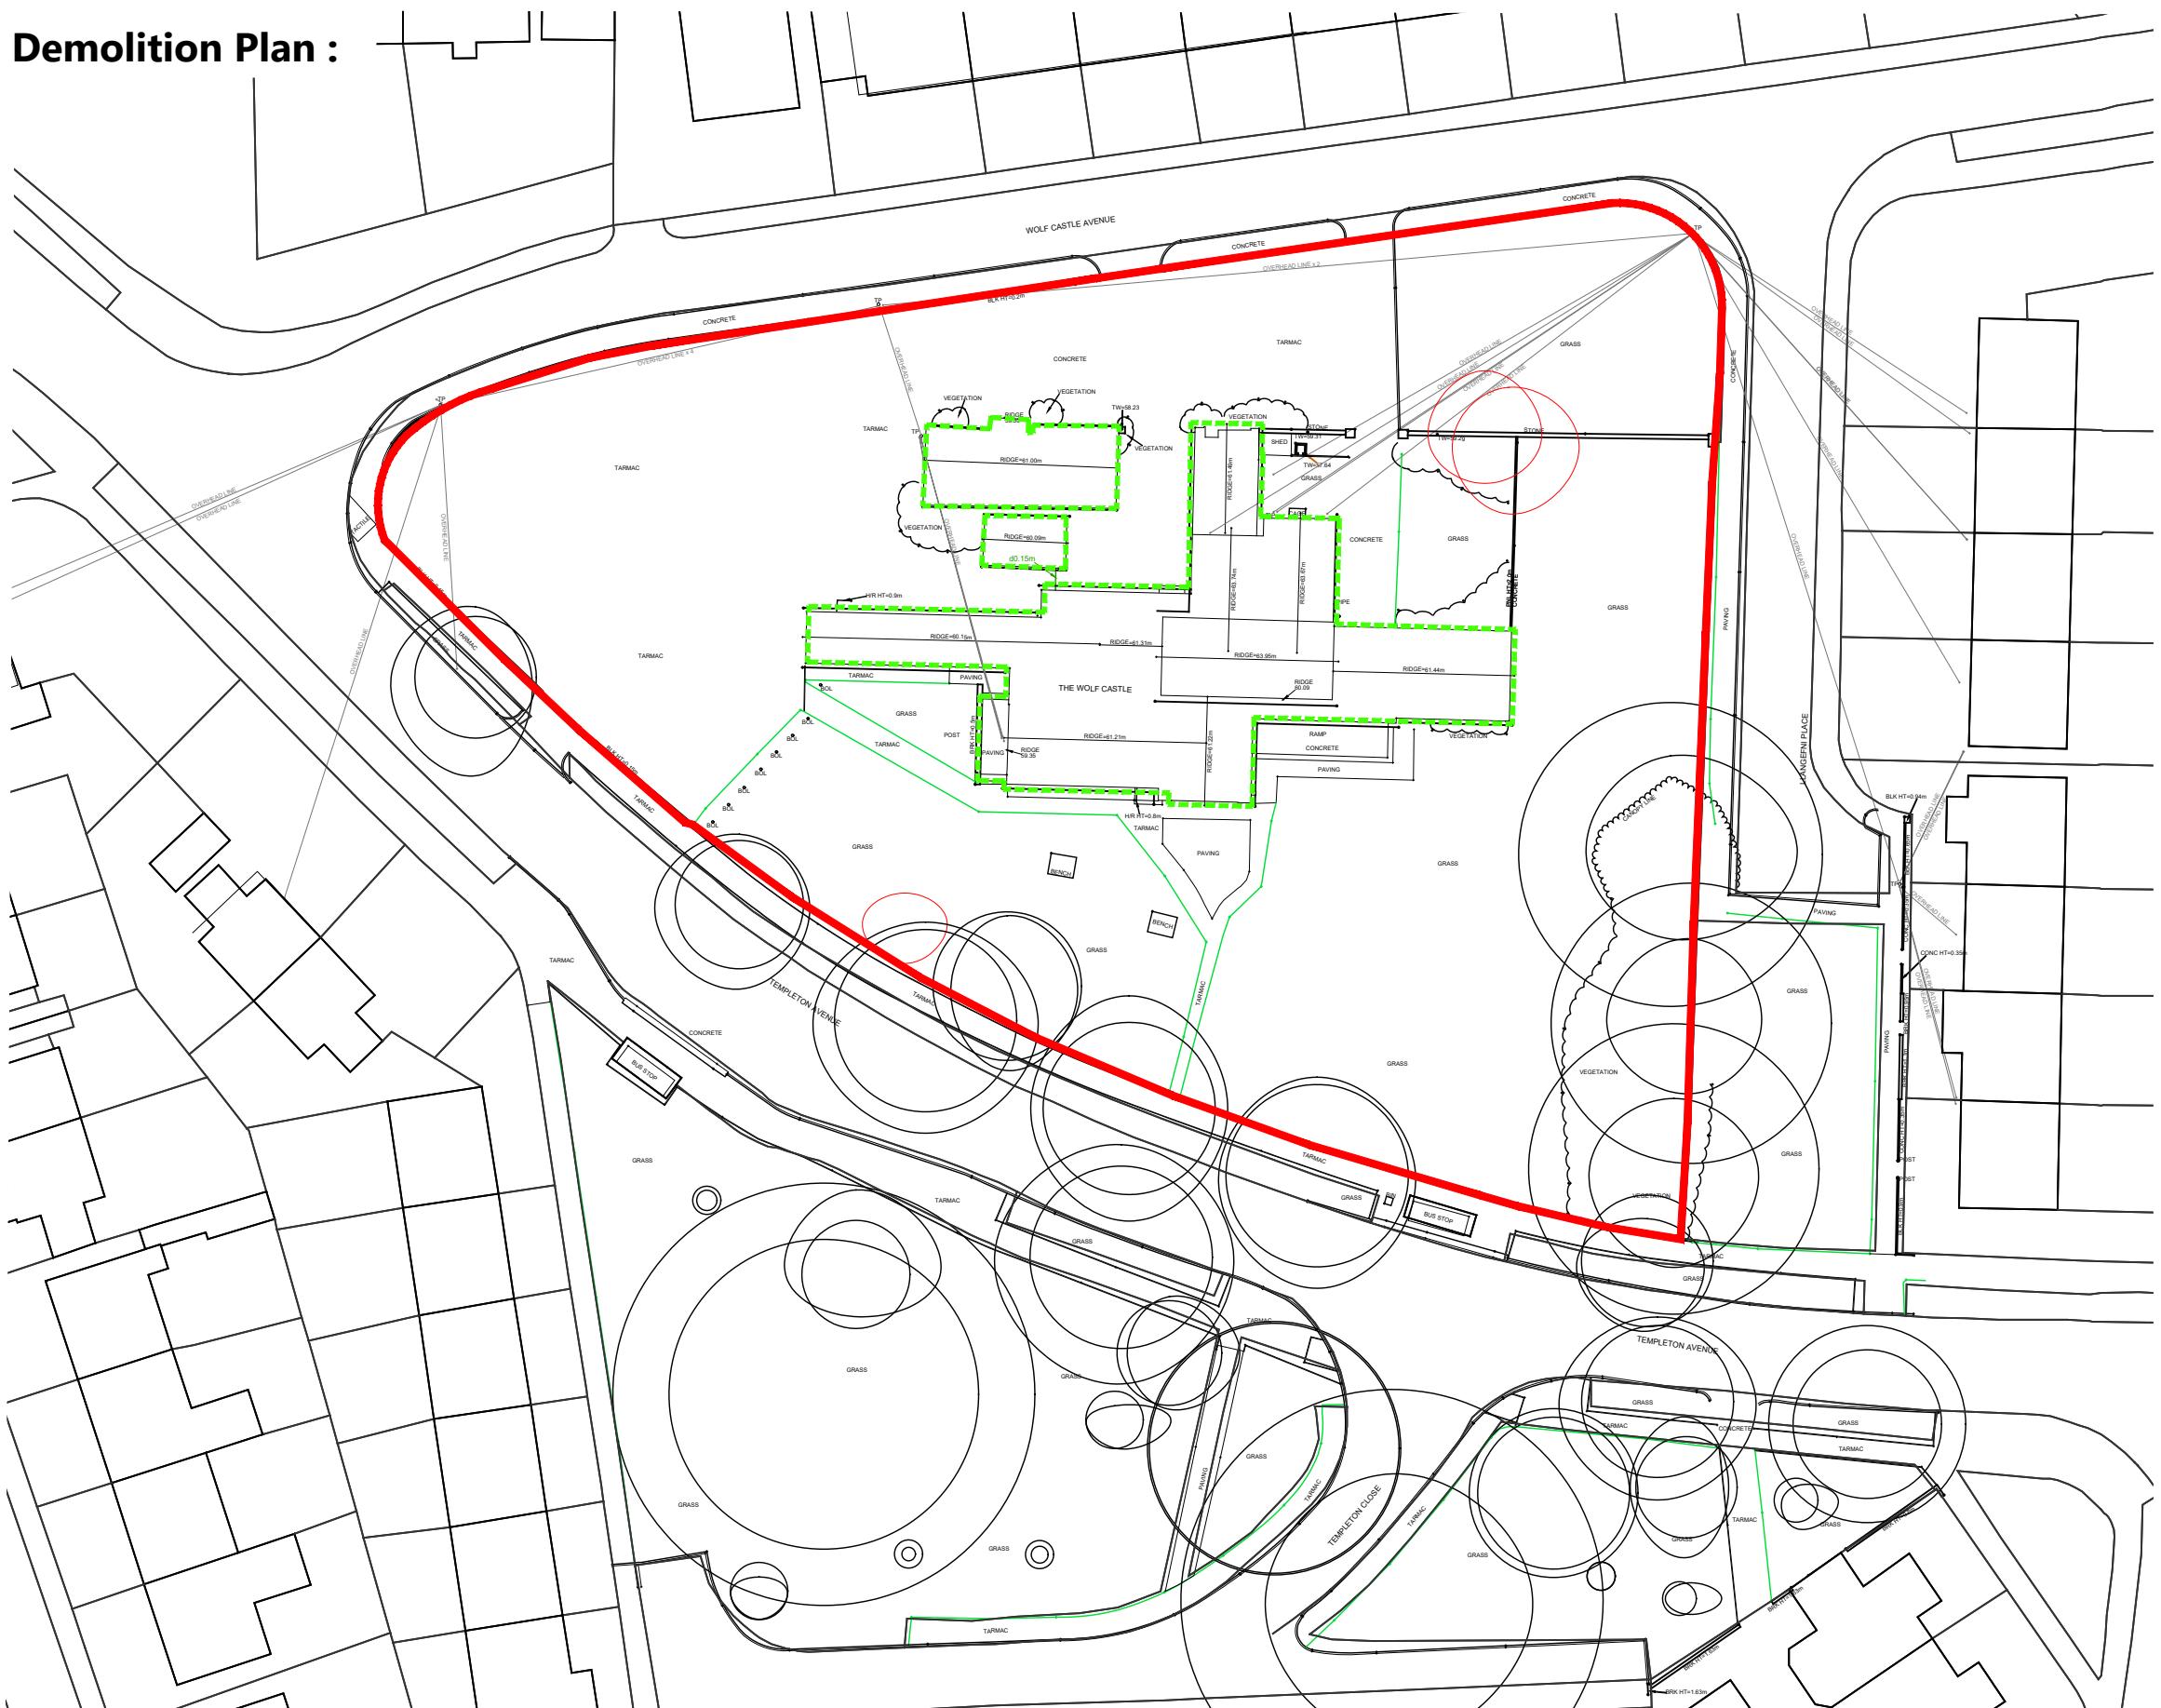

Wolf's Castle : Cardiff County Council



DEMOLITION KEY :

Buildings to be demolished

0m 10m 20m 30m

Scale Bar @ 1:500

Figured dimensions and levels to be used.
Any inaccuracies must be notified to the architect.
Detail drawings and large scale drawings take precedence over smaller drawings.

THIS DRAWING IS COPYRIGHT ©

Rev:

Rev:

Rev:

Rev:

PRELIMINARY	<input checked="" type="checkbox"/>
PLANNING	
DESIGN	
TENDER	
CONSTRUCTION	

powelldobson
ARCHITECTS

Cardiff Office: Suite 1F, Building One, Eastern Business Park, Wern Fawr Lane, Old St Mellons, Cardiff CF3 5EA
Tel: +44 (0)123 33 201 001 Fax: +44 (0)29 2079 1212 email: cardiff@powelldobson.com

Drawing No. Rev.
24040 (05) 103 -

Contract: Cardiff Council
Wolf's Castle
Demolition Plan

Scale: 1:500 @ A3
Date: April 25
Drawn: art
Checked: -