


The Wolf's Castle Public House

Llanishen, Cardiff

Tree Constraints Plan

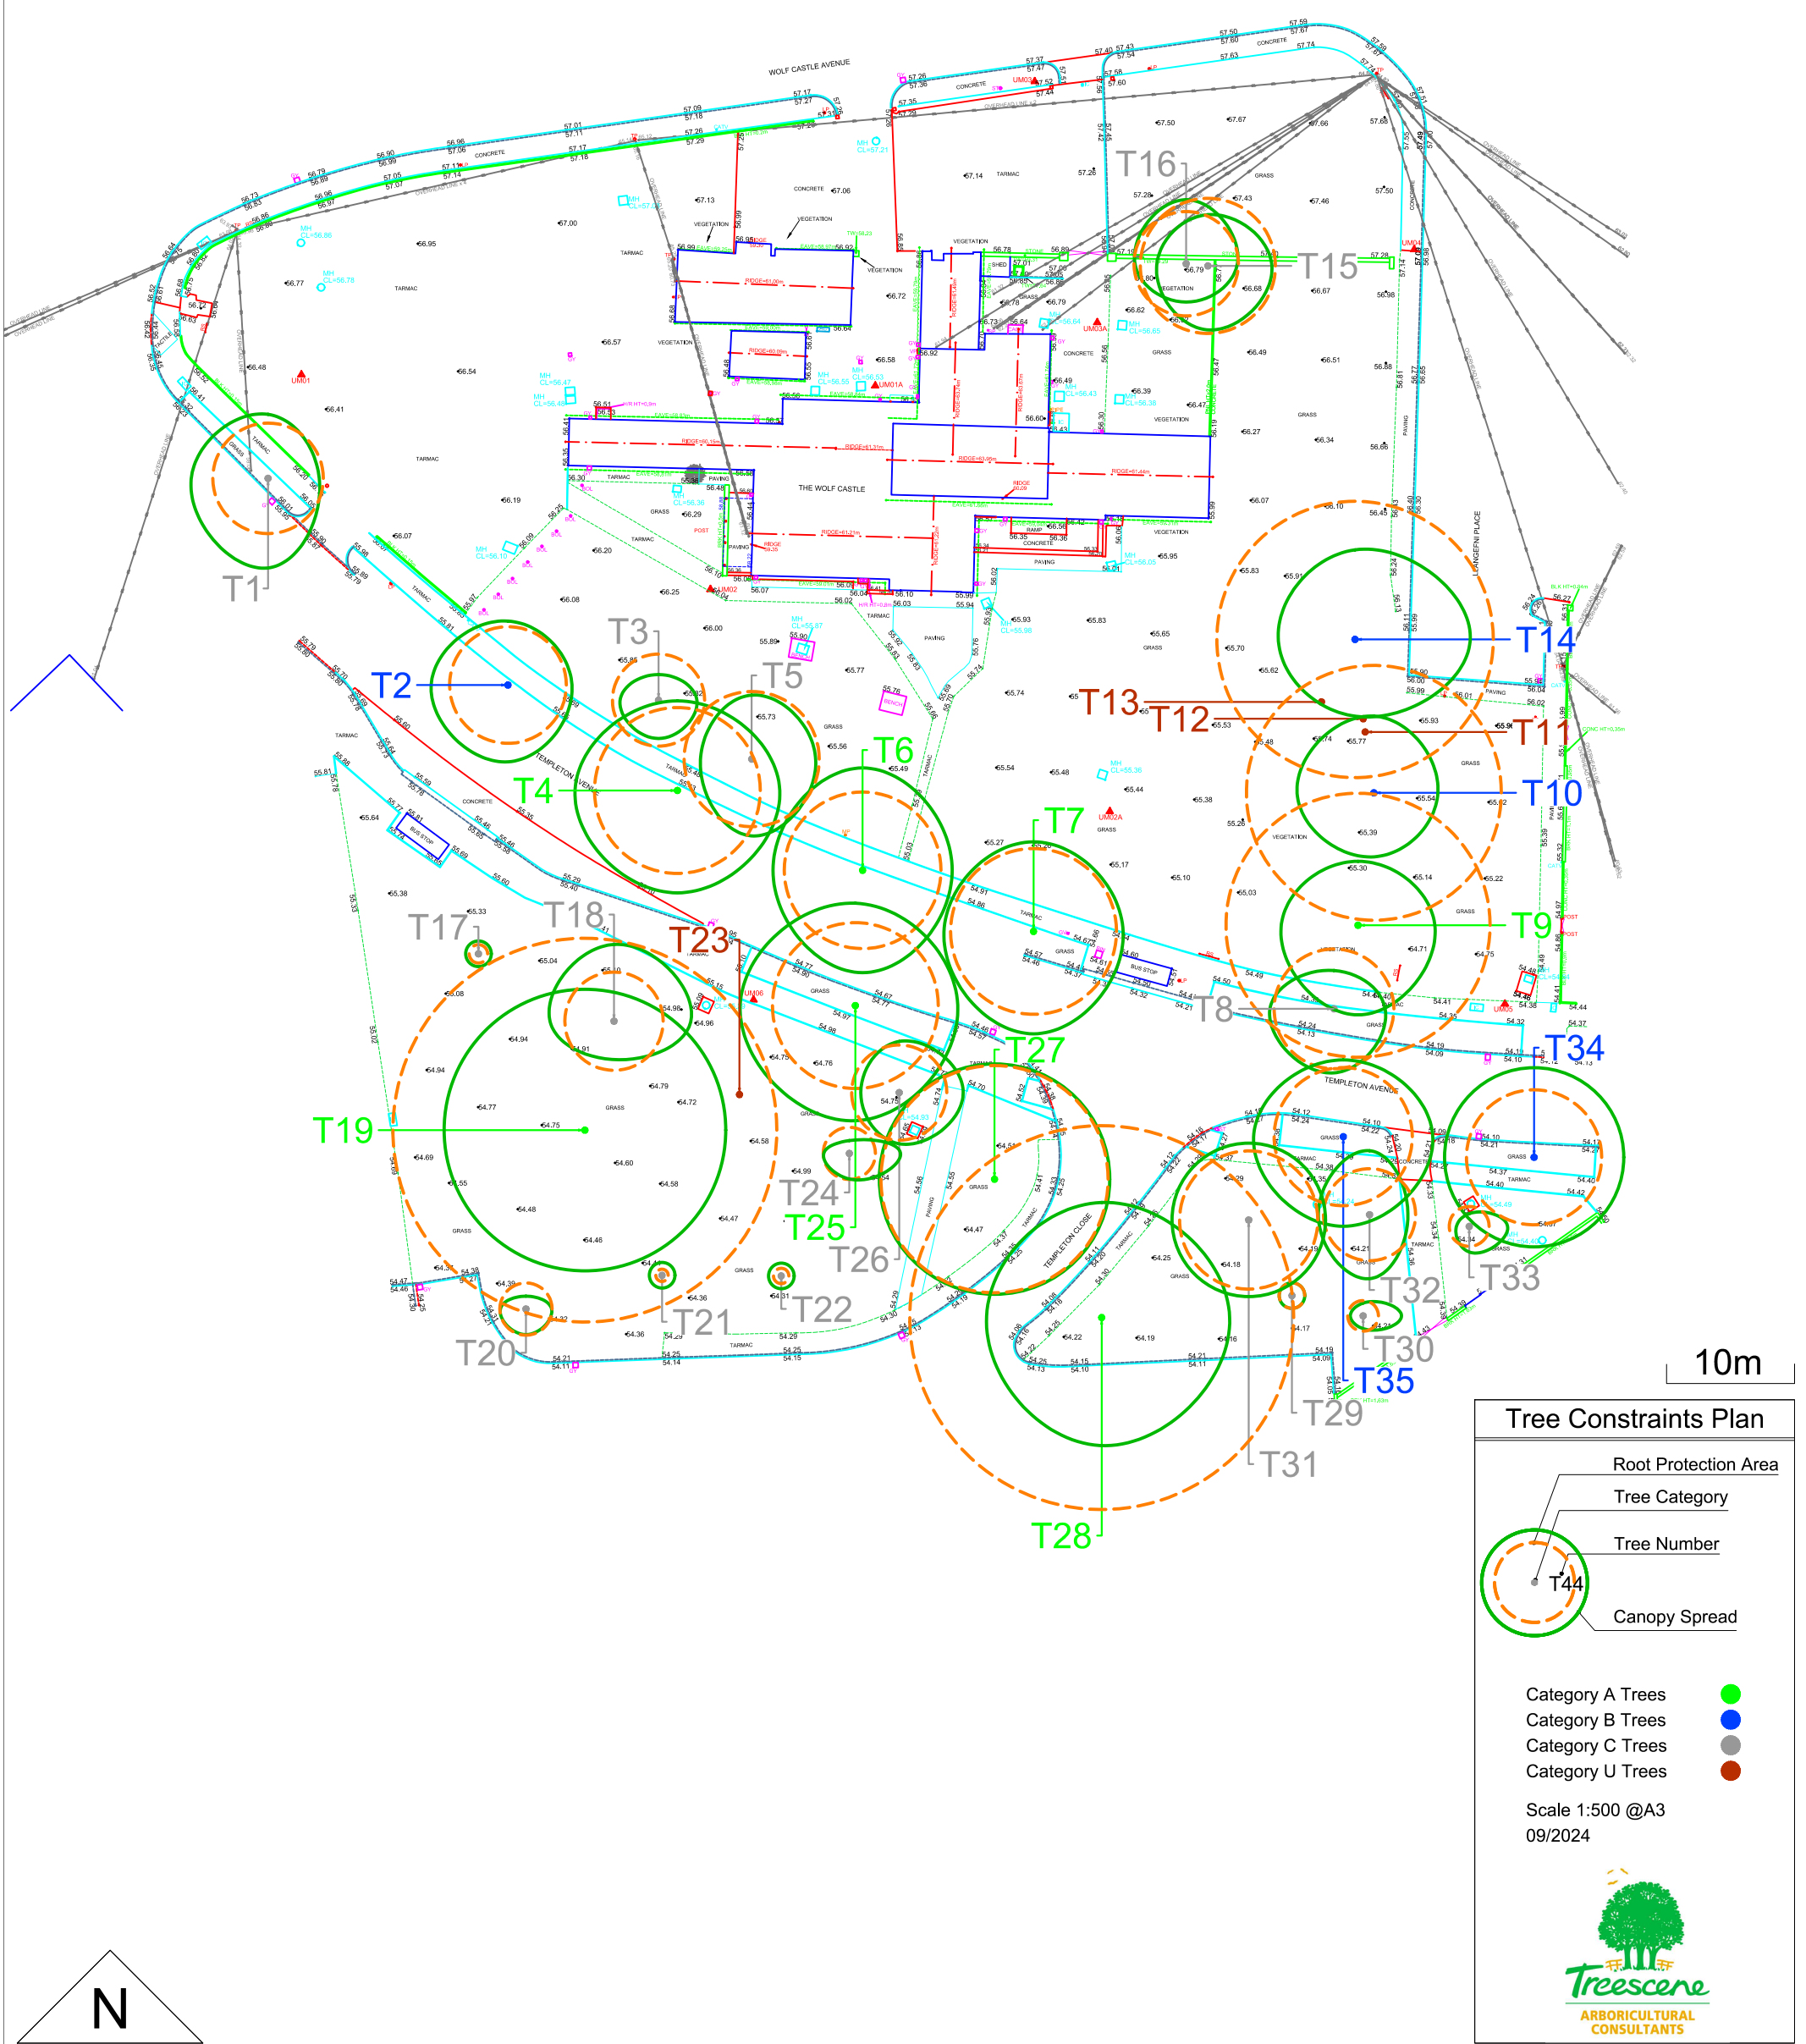

Tree Constraints Plan

Root Protection Area
Tree Category
Tree Number
Canopy Spread

Category A Trees
Category B Trees
Category C Trees
Category U Trees

Scale 1:500 @A3
09/2024

Treescene
ARBORICULTURAL
CONSULTANTS