


ELEVATION

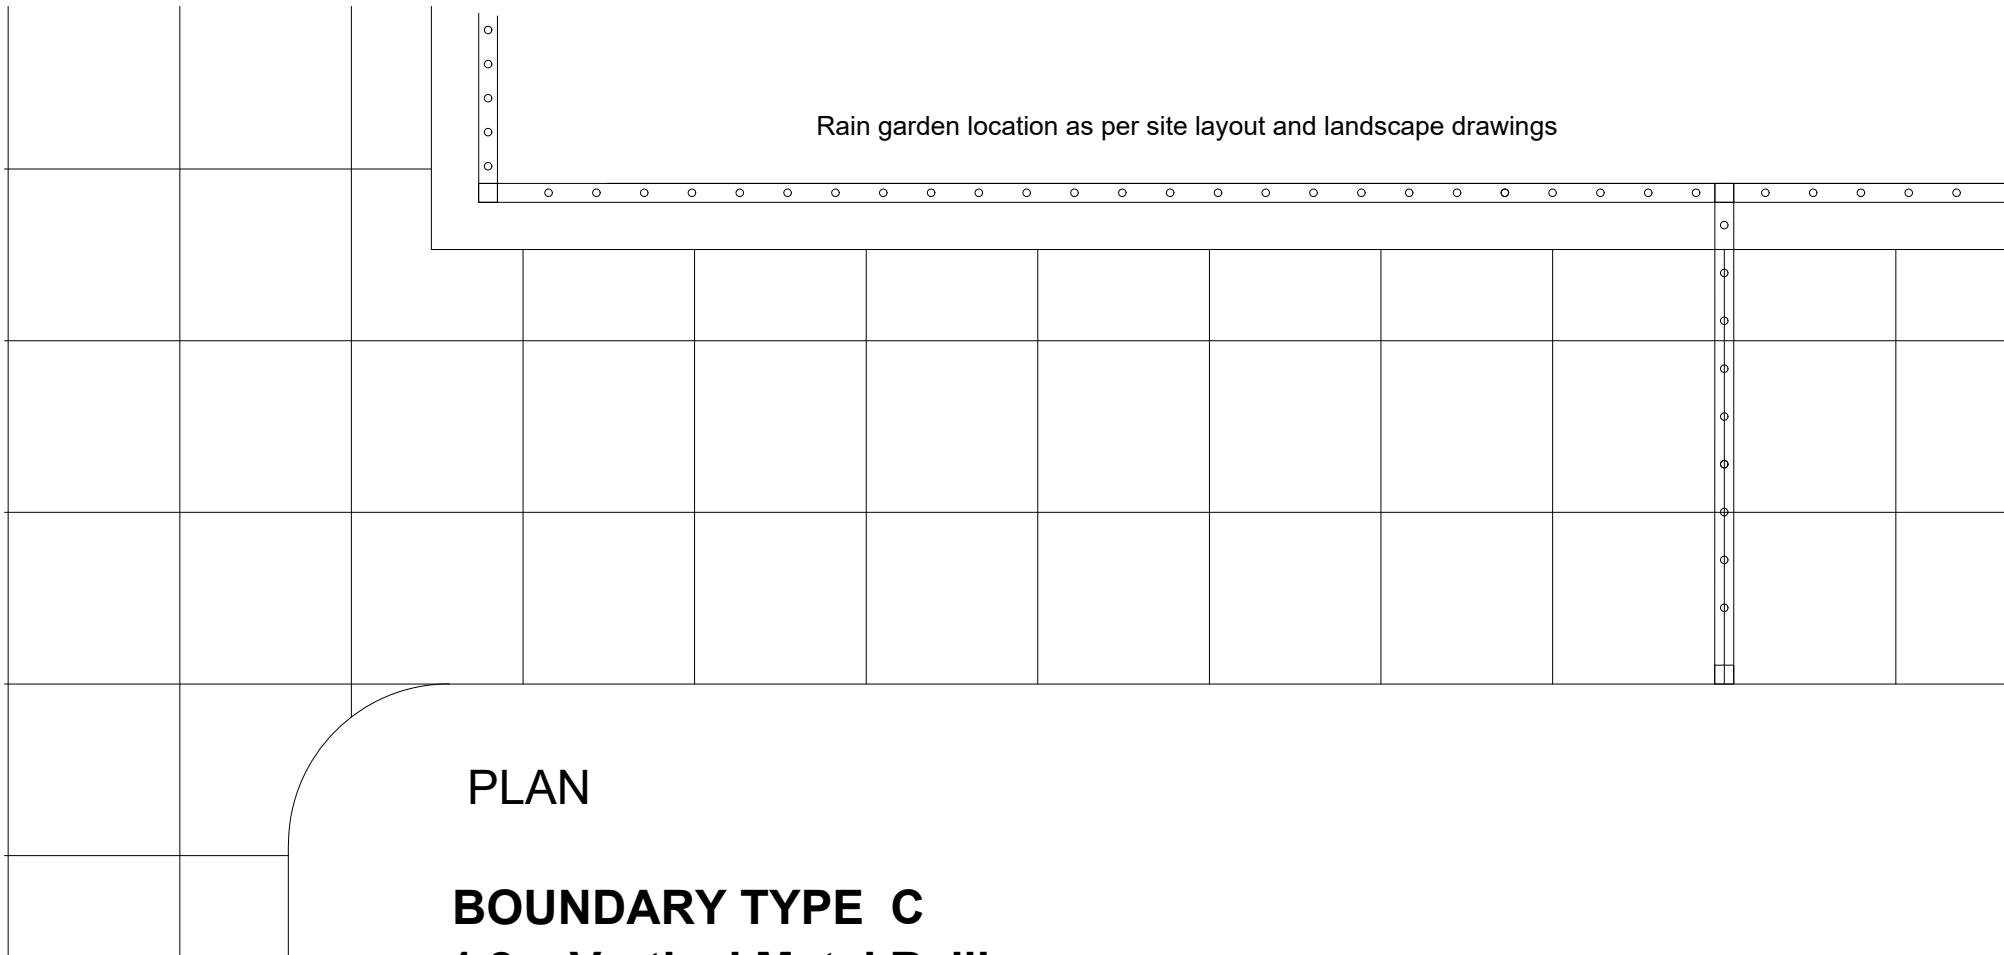

PLAN

BOUNDARY TYPE C
1.2m Vertical Metal Railings

Figured dimensions and levels to be used.
Any inaccuracies must be notified to the architect.
Detail drawings and large scale drawings take precedence over smaller drawings.

THIS DRAWING IS COPYRIGHT ©


Rev:

Rev:

Rev:

Rev:


PRELIMINARY	
PLANNING	<input checked="" type="checkbox"/>
DESIGN	
TENDER	
CONSTRUCTION	

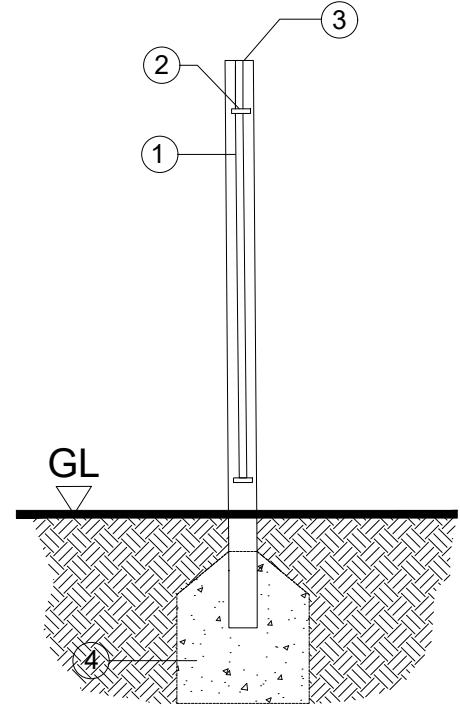

SECTION

- ①. 20mm dia bars at 145mm centres
- ②. 50x12mm flat
- ③. 50mm SHS with cap plate to top
- ④. Foundations to Engineer's detail

Ref. 24040 (05) 109 -
Boundary Treatments Layout

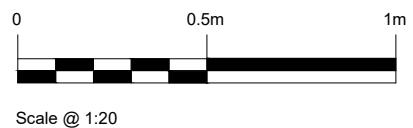

Scale @ 1:20

powelldobson
ARCHITECTS

Drawing No. Rev.
24040 (05) 151 /

Cardiff Office: Suite 1F, Building One, Eastern Business Park, Wern Fawr Lane, Old St Mellons, Cardiff CF3 5EA
Tel: +44 (0)133 33 201 001 Fax: +44 (0)29 2079 1212 email: cardiff@powelldobson.com

Contract: Cardiff Council
Wolf's Castle, Llanishen
Title: Boundary Treatment Detail - Type C

Scale: 1: 20 @ A3
Date: Dec 2025
Drawn: AJC
Checked: