


THIS DRAWING IS COPYRIGHT
 RICHARD ANDREWS ARCHITECTS
 WORKING TO FULFILL OBLIGATIONS ONLY.
 ANY DISCREPANCIES TO BE NOTIFIED TO THE ARCHITECT

NOTES:
 1. THIS DRAWING HAS BEEN PRODUCED FOR PLANNING AND BUILDING REGULATIONS PURPOSES ONLY. IT IS NOT TO BE USED FOR CONSTRUCTION PURPOSES UNLESS OTHERWISE ADVISED IN WRITING.
 2. THE ARCHITECT HAS NOT CONDUCTED A VISUAL SURVEY OF THE SITE AND HAS NOT VISITED THE SITE.
 3. THE ARCHITECT HAS NOT CONDUCTED A VISUAL SURVEY OF THE SITE AND HAS NOT VISITED THE SITE.

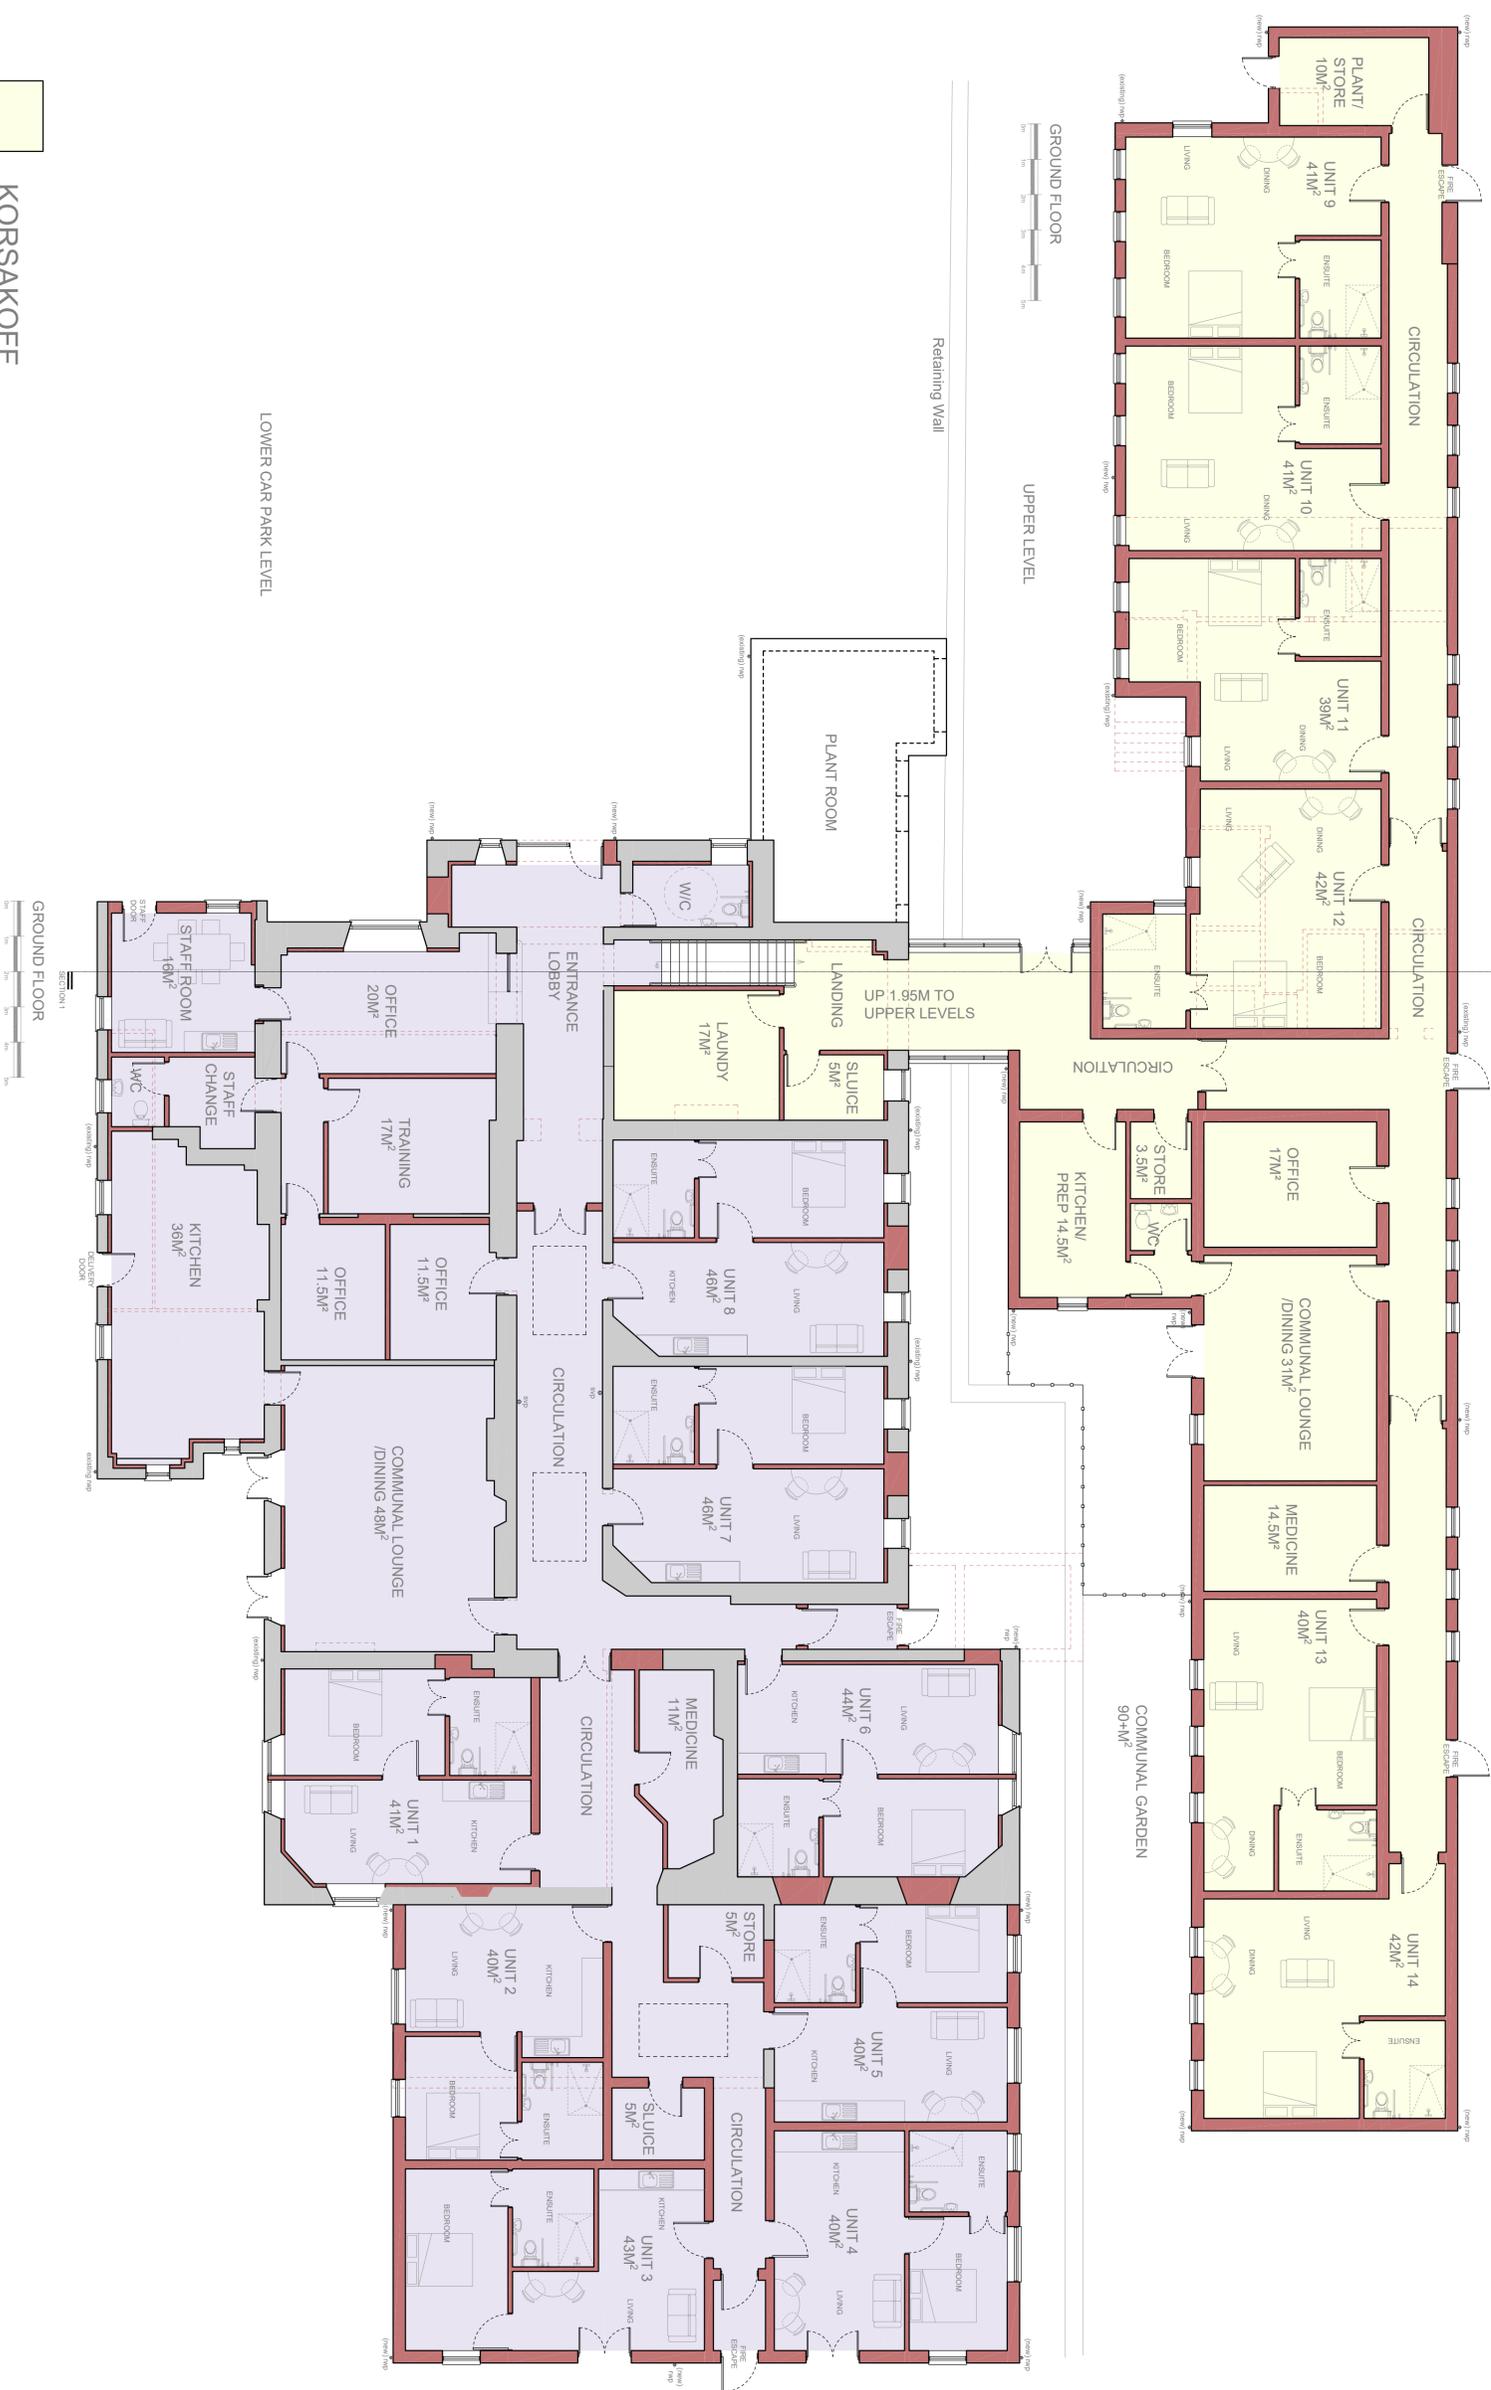

KORSAKOFF

MENTAL HEALTH

LOWER CAR PARK LEVEL

REVISIONS	DATE	BY	DESCRIPTION
A	01/26		NEW BANISTER PRICES ADDED (BH)

RICHARD ANDREWS ARCHITECTS
 25, THE ESTATES OFFICE, 25-26 GOLD TOPS, NEWPORT, NP20 4PG
 PHONE: 01493 24144
 EMAIL: adam@ra-architects.co.uk
 Richard Andrews Architects Ltd
 Registered Office: 25, The Estates Office, 25-26 Gold Tops, Newport, NP20 4PG
 www.ra-architects.co.uk

Job: **Former Gowerton Primary School**

Drawing: **PROPOSED SKETCH GENERAL ARRANGEMENT LAYOUT**

Number: **R916-10F A1**

Scale: 1:100

Date: 06/25

Drawn: LS

Checked: