
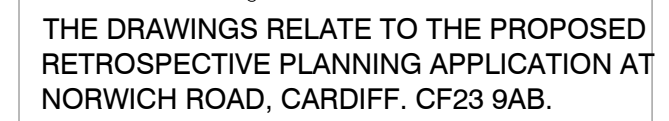


THESE DRAWINGS HAVE BEEN PREPARED FOR RETROSPECTIVE PLANNING PURPOSES ONLY. DRAWINGS TO BE READ IN CONJUNCTION WITH AGREEMENT OF LEASE DOCUMENT BETWEEN NMJ PROPERTY HOLDINGS LTD AND PINK SELF STORAGE LTD DATED 4TH JANUARY 2023 REF - WA664750.

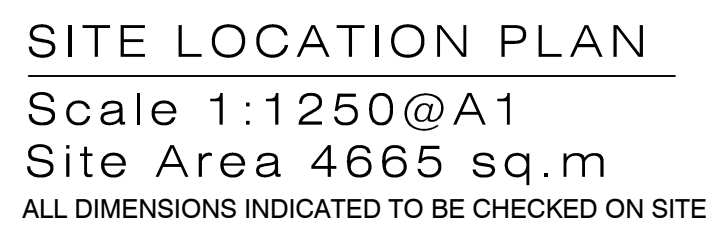

FOR STRUCTURAL / DRAINAGE DETAILS
PLEASE REFER TO CLIENT APPOINTED
STRUCTURAL ENGINEERS DESIGN AND FULL
SPECIFICATION.

THE DRAWING HAS BEEN PRODUCED FOR
PLANNING PURPOSES ONLY.

CONTRACTOR TO CHECK ALL DIMENSIONS
ON SITE, PLEASE NOTE CHECK DIMENSIONS
HAVE BEEN TAKEN ON SITE WITH
TRADITIONAL MEASURING TAPE.

REVISION NOTE:

DRAWING STATUS:

PLANNING

CLIENT:
PINK SELF STORAGE LTD.

PROJECT:
NORWICH ROAD, ROATH,
CARDIFF, CF23 9AB.

franks + toms
ARCHITECTS

DRAWING TITLE:
SITE LOCATION PLAN

JOB NUMBER: 4249	BY: AC	CHK: SF	DATE: NOV 2024
DRAWING NUMBER: (23) 190		REV: *	SCALE: 1:1250 @ A1

Franks and Toms Architects Limited
Office 8 St Andrews Crescent, Cardiff, CF10 3DD.
T 02920 390099 E info@franksandtoms.com
www.franksandtoms.com