


Street Scene A-A

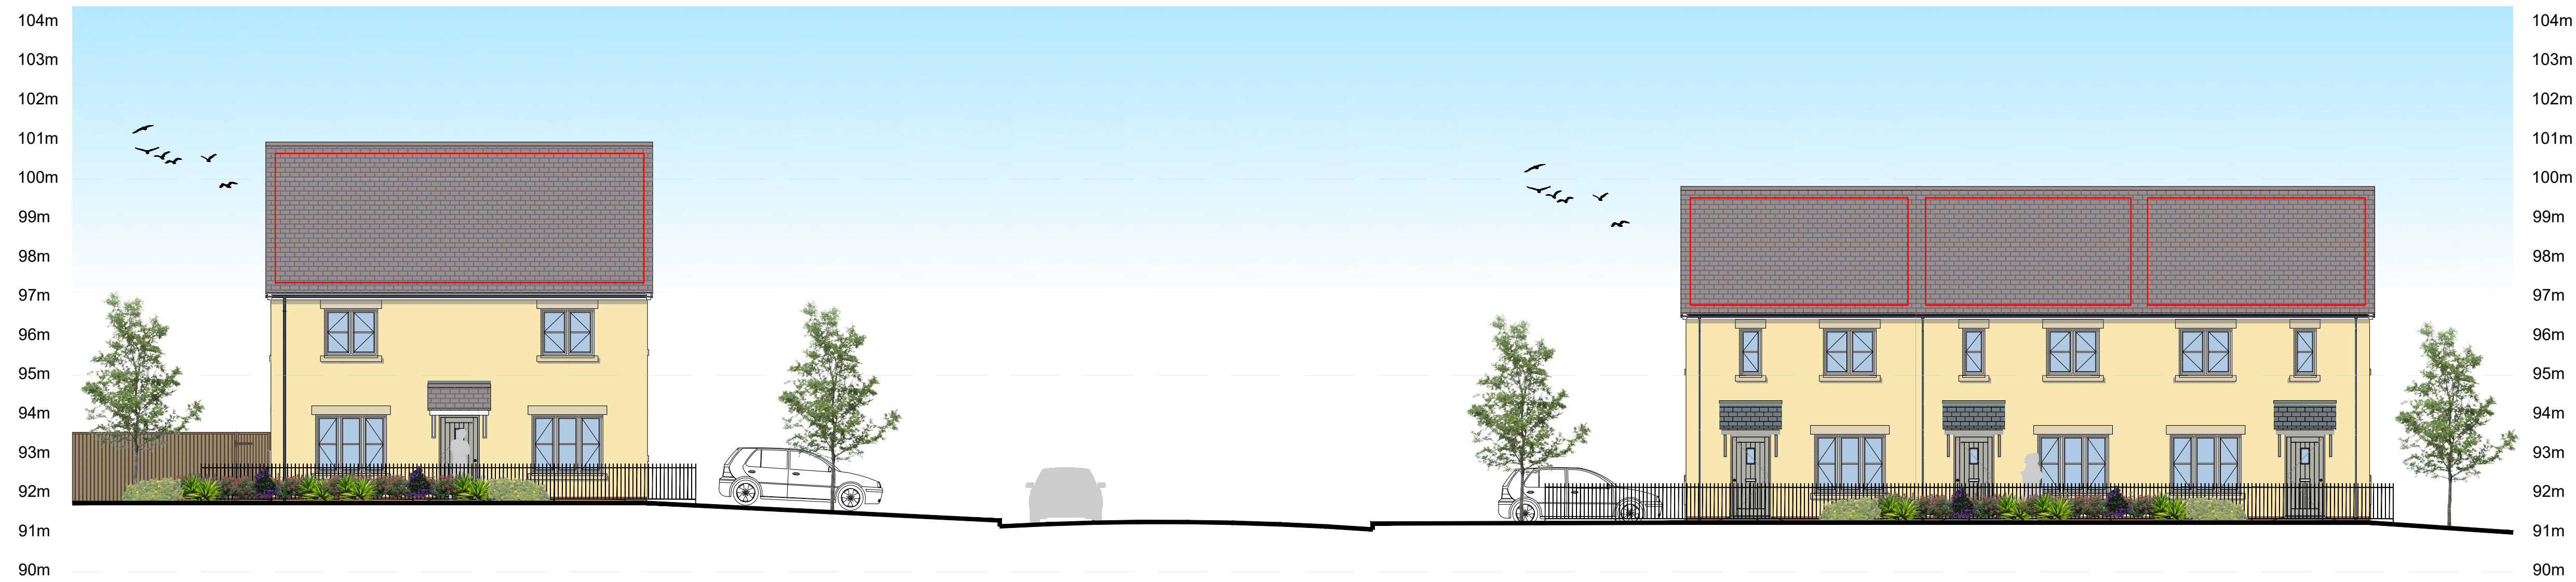

Street Scene B-B





Street Scene C-C



Street Scene D-D



Street Scene E-E

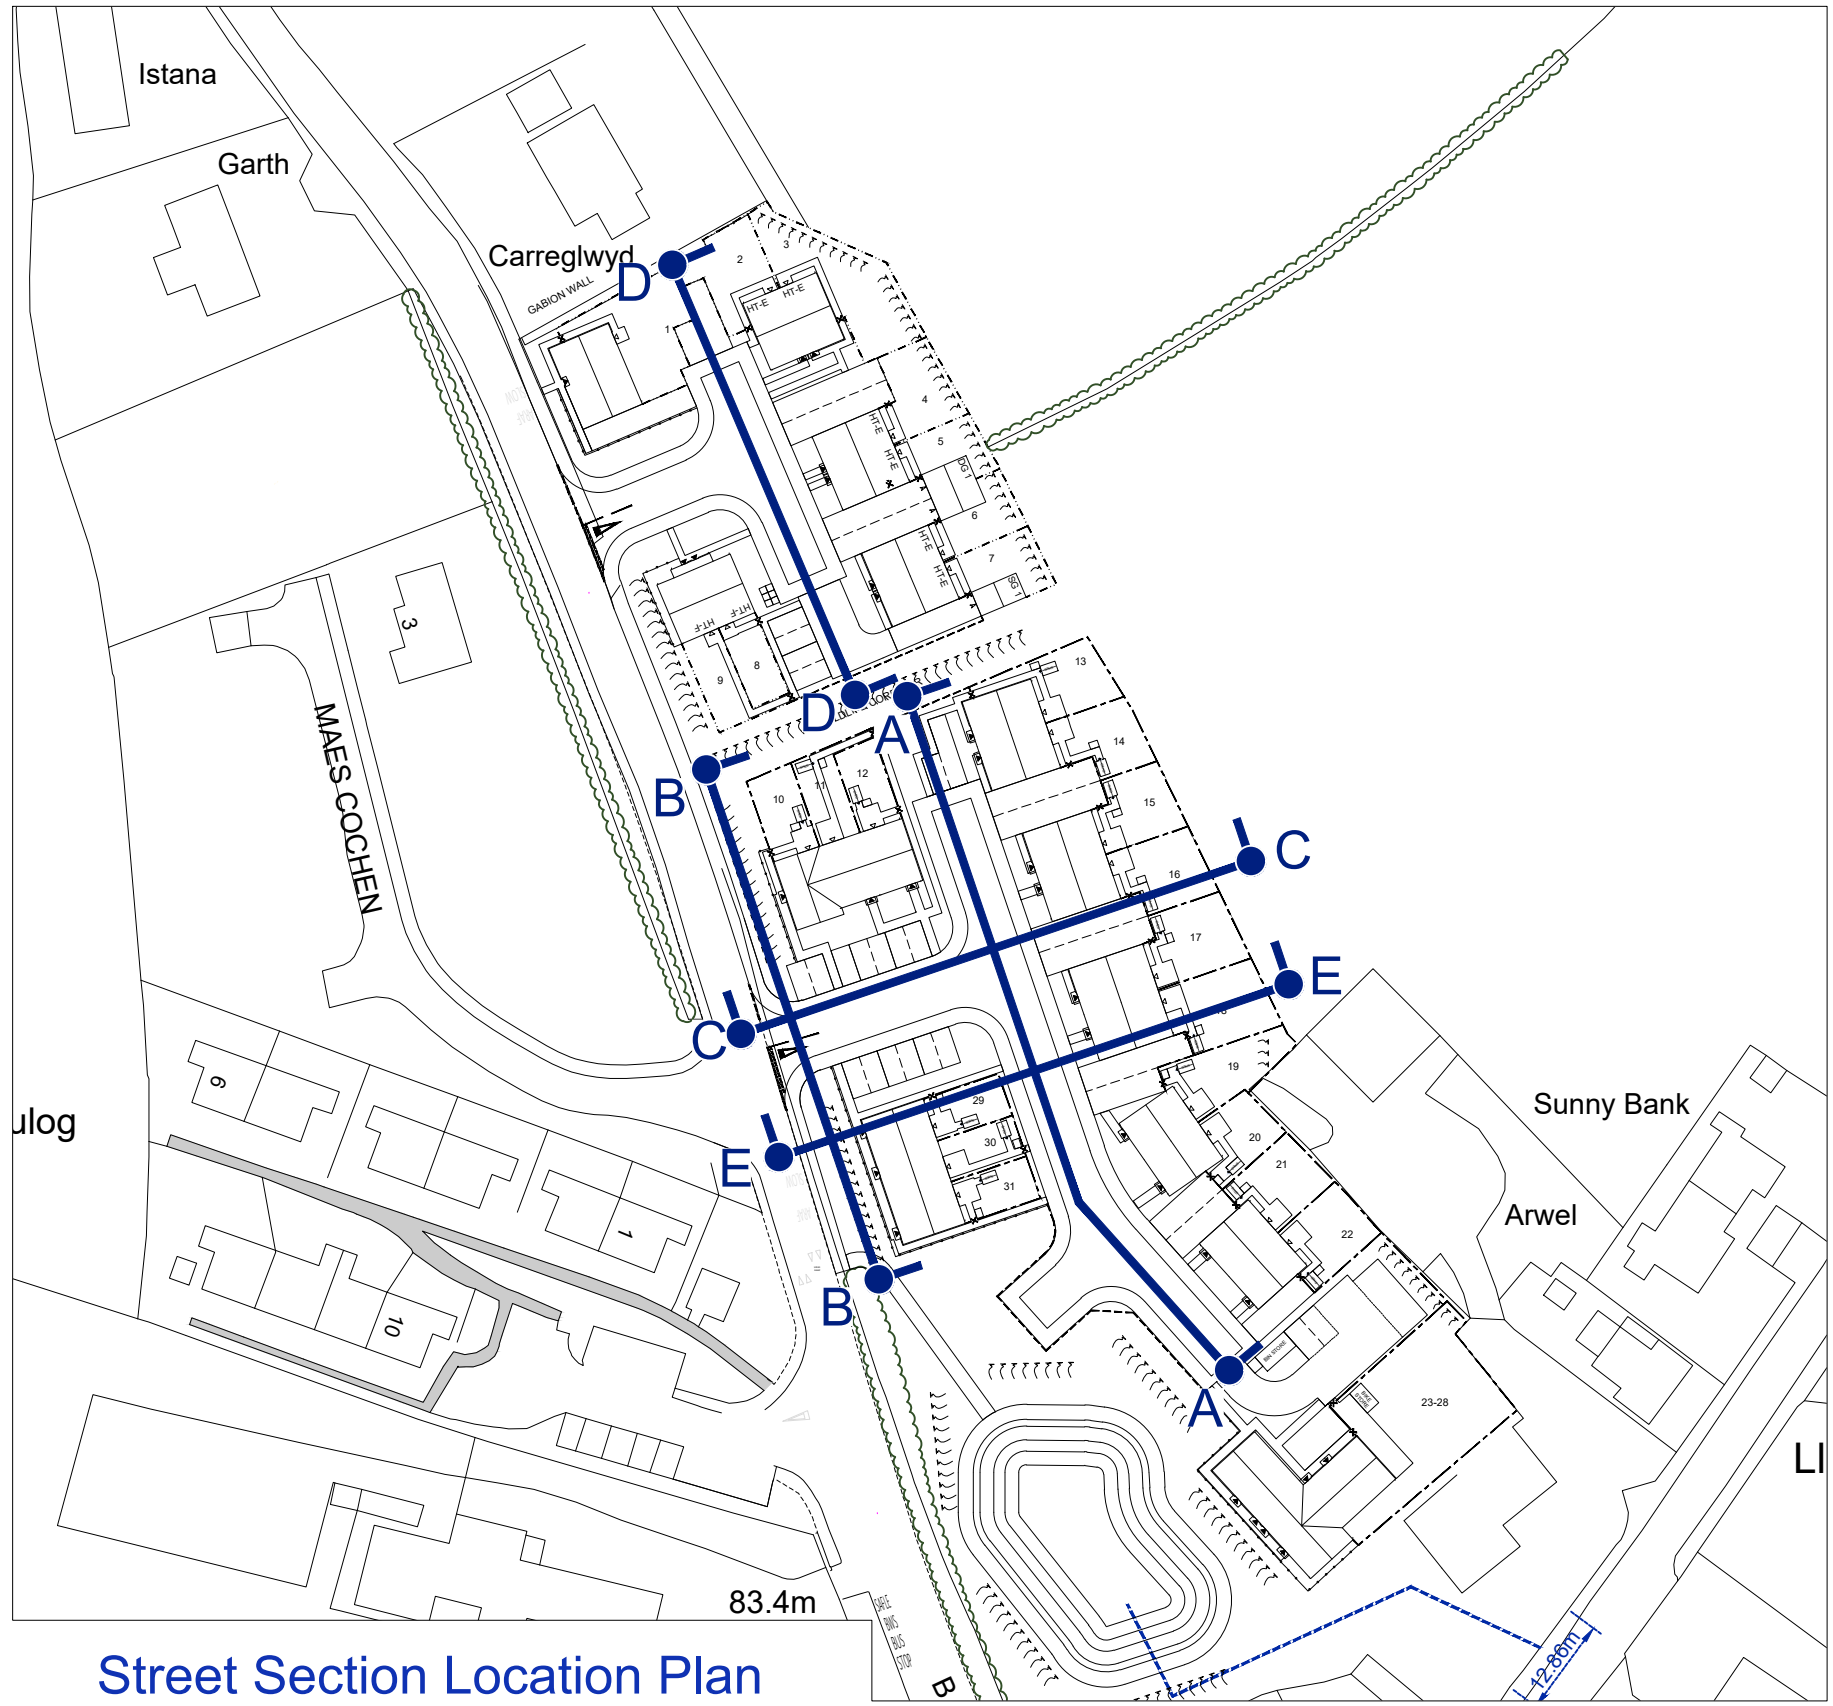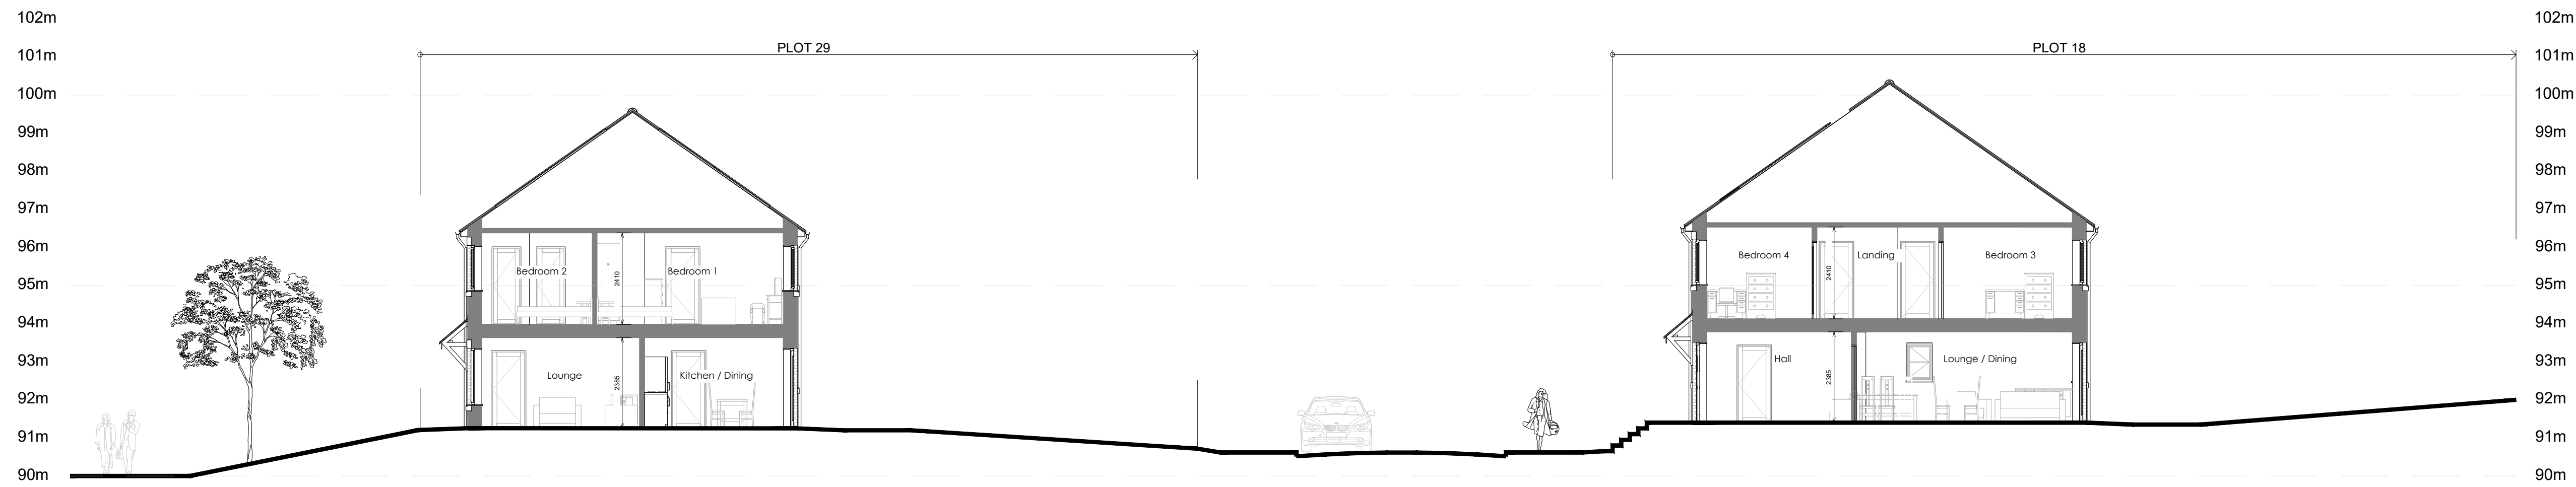

REV.	DESCRIPTION	DATE
CLIENT		
Obsidian Developments		
JOB TITLE		
Leine Farm, Cynwyl Elfed.		
DRAWING TITLE		
Street Scenes		
SCALE @ A1		
1:150	DATE	DRAWN BY
	May '25	WC
JOB NO.		
2445	DRAWING NO.	REVISION
	SS-01	-



10 Gold Tops
Newport
NP23 4PH
t. 01633 844970
e. info@hammond-ltd.co.uk

www.hammond-ltd.co.uk

© Hammond Architectural Limited 2025
Figured dimensions must be taken in preference to scaled dimensions and any discrepancies are to be referred to Hammond Architectural Ltd. Contractors, subcontractors and suppliers must verify all dimensions on site before commencing any work or making any workshop drawings.