

Proposed Housing Development, Land off New Mill Road, Cardigan, Ceredigion, SA43 1NE

Landscape Scheme - Planting Strategy


COPYRIGHT OVER ALL DESIGNS AND DRAWINGS SHALL REMAIN THE PROPERTY OF RDS LANDSCAPING AND ANY PROVISION TO THE CONTRARY IN TERMS OF THE COPYRIGHT, DESIGNS AND PATENTS ACT OF 1988 IS HEREBY SPECIFICALLY EXCLUDED.

ALL RELEVANT DETAILS, LEVELS AND DIMENSIONS ARE TO BE CHECKED ON SITE PRIOR TO COMMENCEMENT OF WORK. ANY DISCREPANCIES ARE TO BE BROUGHT TO THE ATTENTION OF THE DESIGNER.

THE DESIGNER ACCEPTS NO RESPONSIBILITY FOR ERRORS RESULTING FROM MISINTERPRETATION OF THE DRAWINGS.

ALL WORK TO BE CARRIED OUT STRICTLY IN ACCORDANCE WITH NATIONAL ENVIRONMENTAL REGULATIONS AND LOCAL AUTHORITY REGULATIONS.

DO NOT SCALE THIS DRAWING.

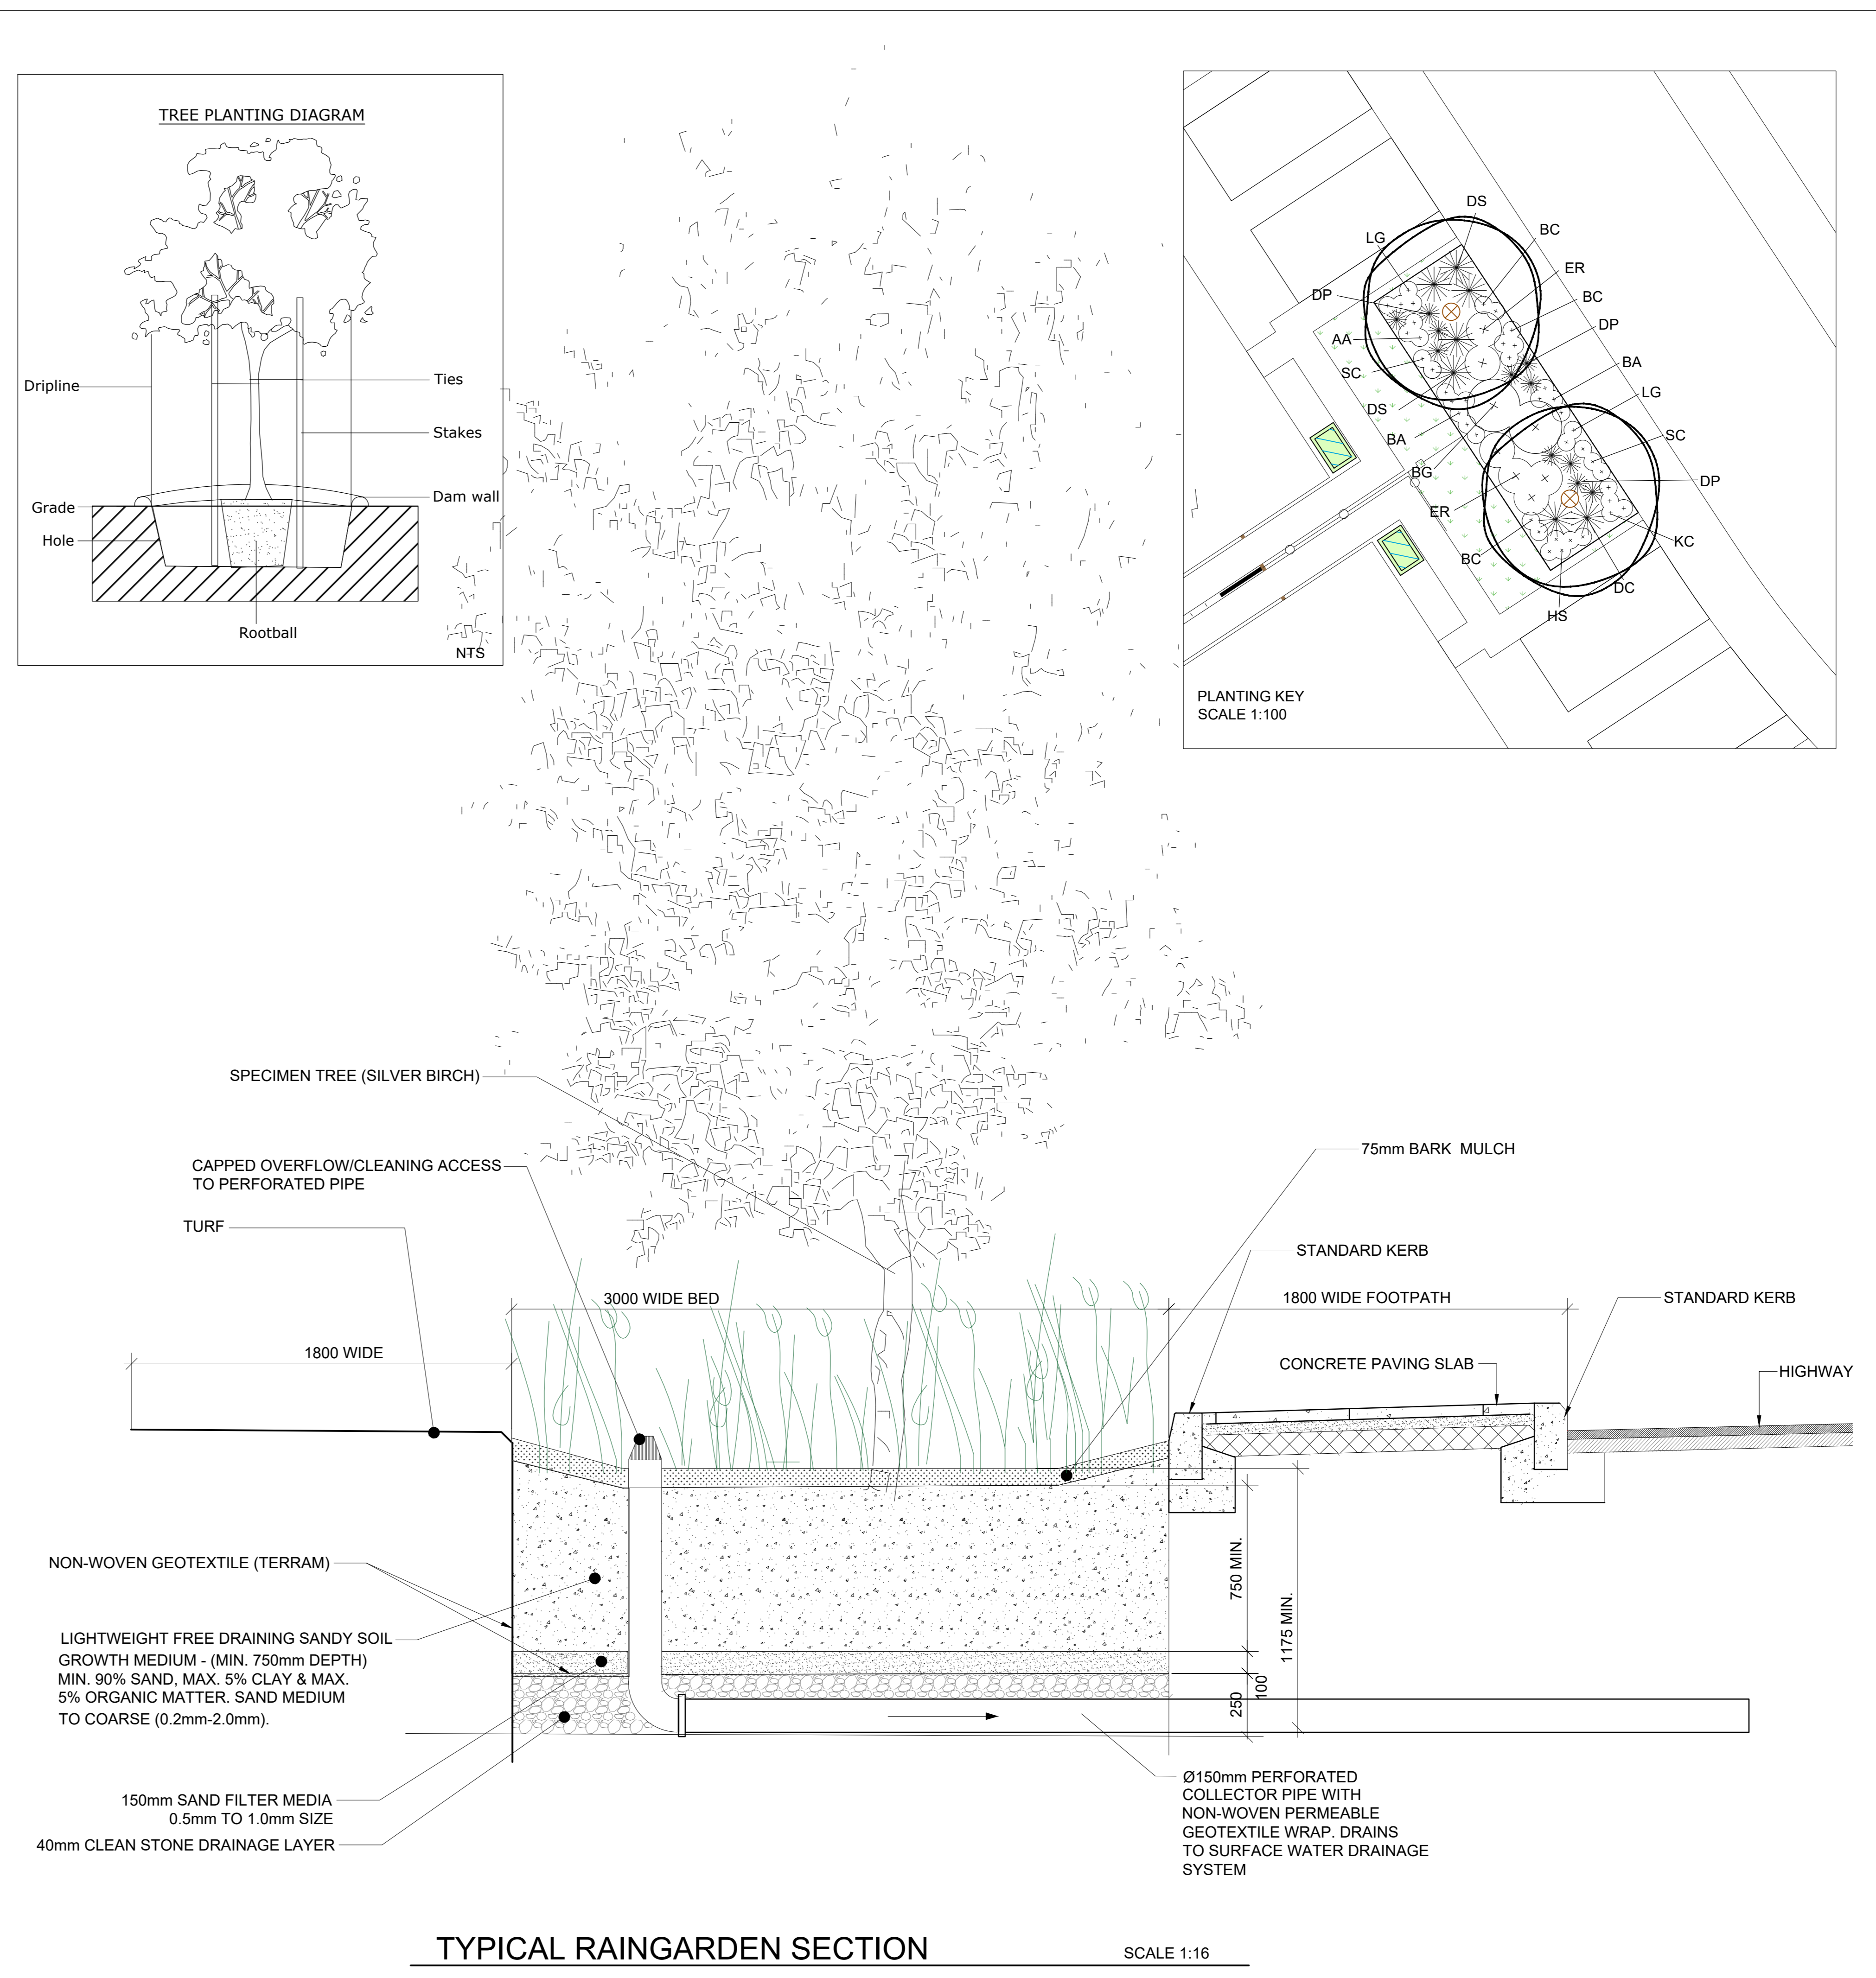

REVISION:

No.	DATE	DESCRIPTION
01.	28/11/2023	Amendments to site layout
02.	13/09/2024	Revise tree numbers
03.	25/09/2024	Remove Trees South of Basin

- NOTES:**
- GENERAL LANDSCAPE MAINTENANCE AND MANAGEMENT SPECIFICATIONS**
- Establishment**
- All plant material should be watered regularly during the first year especially during hot dry spells of weather, or if they are showing signs of water stress at any time.
 - Any weeds present around tree and shrub bases and in hedges should be manually removed.
 - All dead plant material should be replaced during the first planting season after the initial planting.
- Long Term Maintenance**
- Trees and ornamental shrubs should be pruned approximately every other year dependent on their growth. Re-apply the ornamental bark mulch as required.
 - Tree belting should be checked every year and loosened if too tight. Stakes can be removed 3 years after planting.
 - Native hedges can be cut once they have reached their required height. Cutting should take place in the autumn. The bamboo canes can be removed after 3 years.
 - Any plants that die in the first 5 years after planting should be replaced in the next planting season.
 - Watering should be carried out during hot, dry spells of weather for the first 2 years after planting, at least.

PROJECT:

Proposed Housing Development, Land off New Mill Road, Cardigan, Ceredigion, SA43 1NE

DESCRIPTION:

Planting Strategy



DRAWN BY	CHECKED BY
RDS
SCALE	As Shown (A0)
DRAWING NO	RS-230918-02-001
DATE	18/09/2023