



Elevation A-A: North - Wolf's Castle Avenue




Elevation B-B: West - Junction



Elevation C-C: South - Templeton Avenue




Elevation D-D: South East - Parking Court East

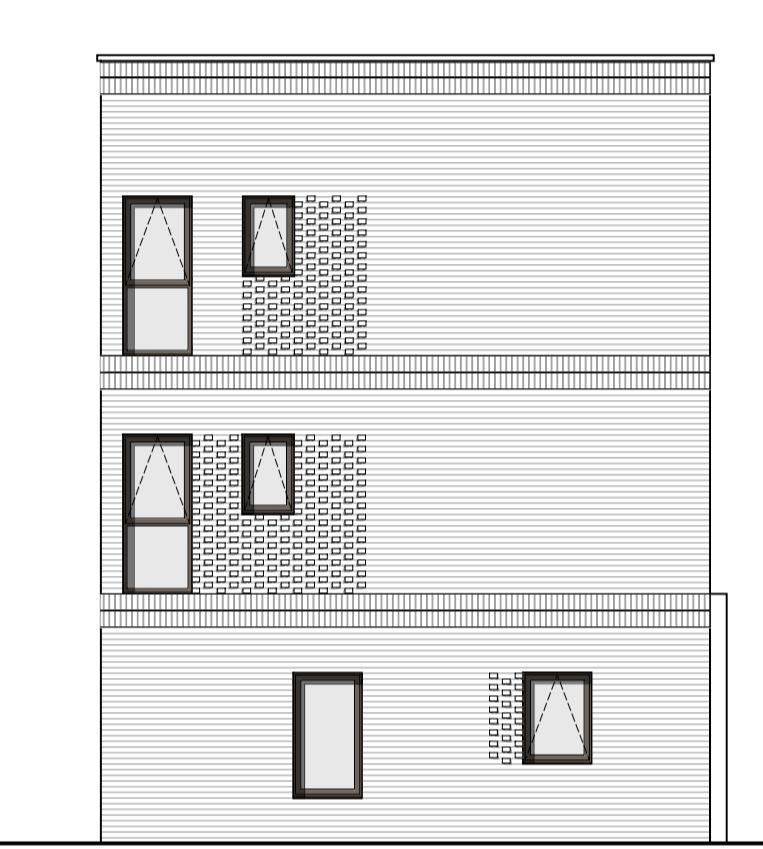

Elevation E-E: South - Parking Court South



Elevation F-F: North East - Drive Entrance

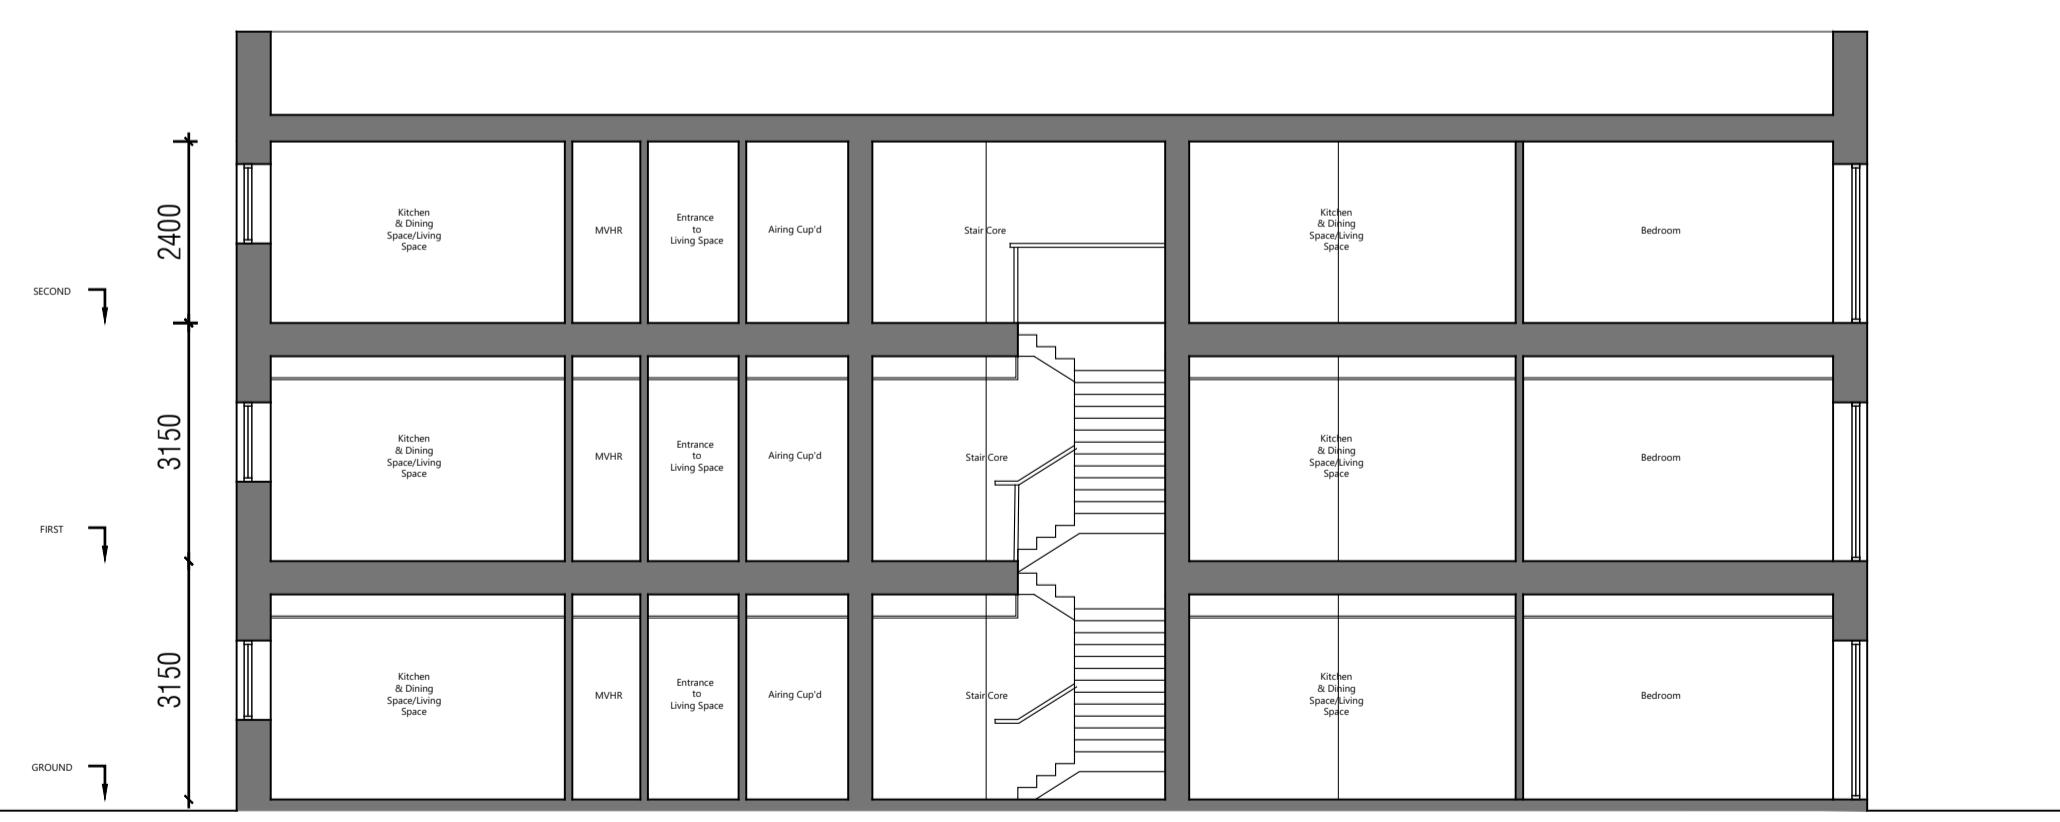

Typical General Section

Figured dimensions and levels to be used. Any inaccuracies must be notified to the architect. Detail drawings and large scale drawings take precedence over smaller drawings.

THIS DRAWING IS COPYRIGHT ©

Rev: A Elevations coordinated with GF changes. AJC 07.11.25
Rev: B Elevations coordinated with plan changes. TP 15.12.25

Chkd: Rev:

Chkd: Rev:

Chkd:

PRELIMINARY	
PLANNING	✓
DESIGN	
TENDER	
CONSTRUCTION	

powelldobson
ARCHITECTS
Cardiff Office: Suite 1F, Building One, Eastern Business Park, Wern Fair Lane, Old St Mellons, Cardiff CF3 5EA
Tel: +44 (0)33 33 201 001 | www.powelldobson.com

Drawing No. 24040 (05) 117 Rev. B
Scale: 1: 100 @ A1
Date: 08.04.2025
Drawn: TP
Checked: AJC

Contract: Cardiff Council
Wolf's Castle Llanishen
Title: Apartment Elevations & General Section