

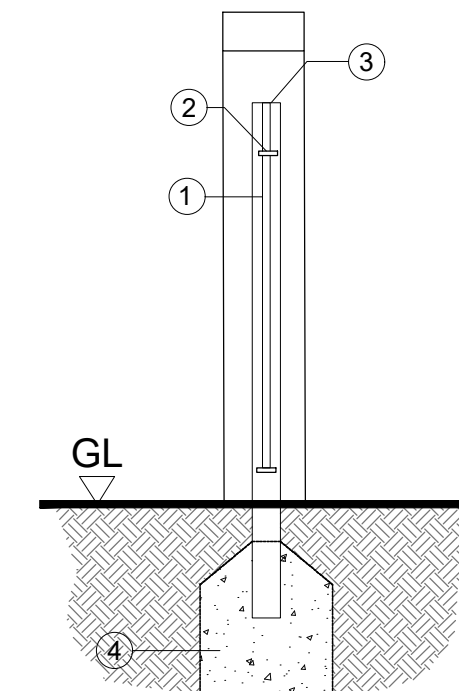


SECTION BOUNDARY TYPE C

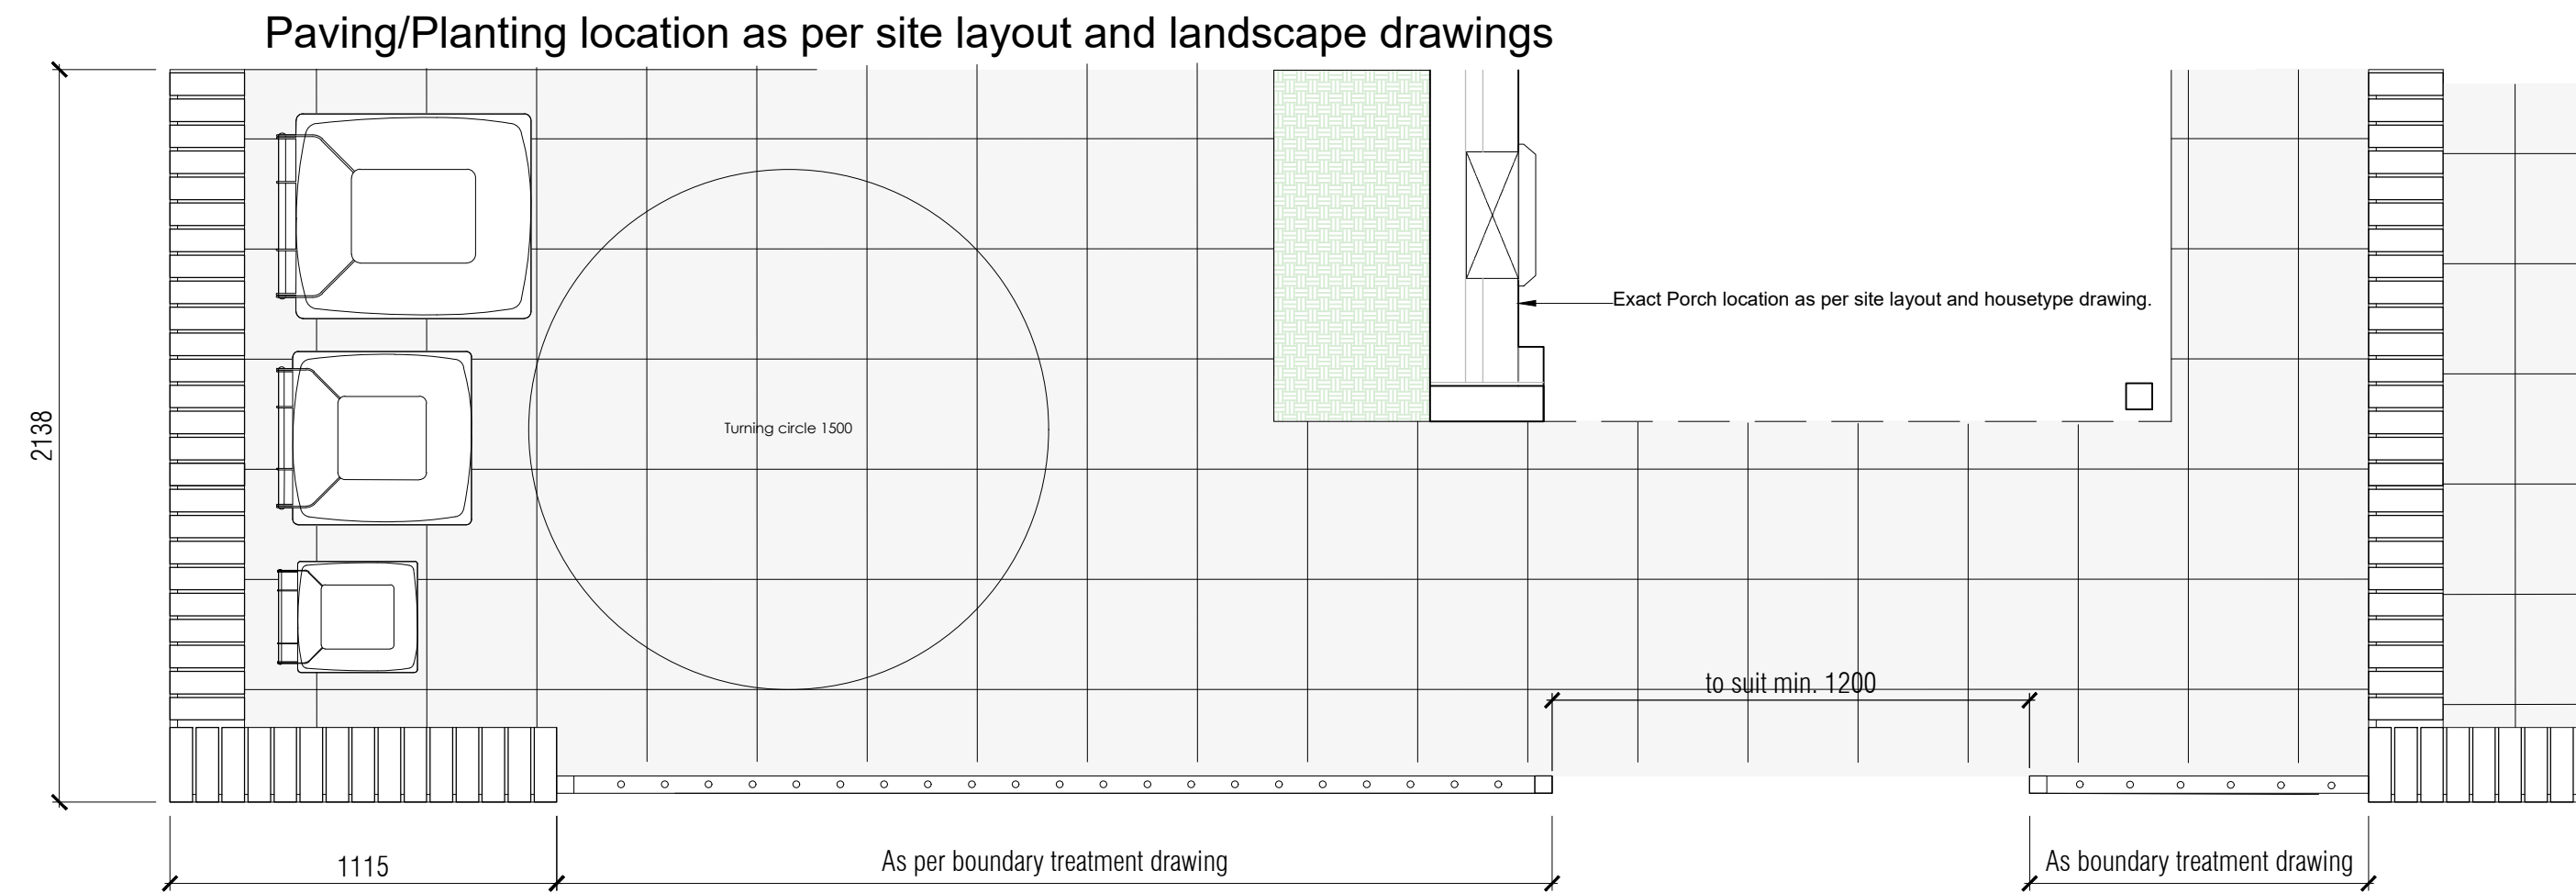

- ① 20mm dia bars at 145mm centres
- ② 50x12mm flat
- ③ 50mm SHS with cap plate to top
- ④ Foundations to Engineer's detail

Ref. 22007 (05) 120 -
Proposed Site Layout

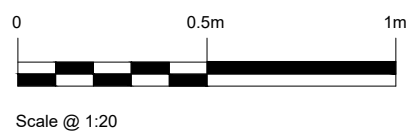

Figured dimensions and levels to be used.
Any inaccuracies must be notified to the architect.
Detail drawings and large scale drawings take precedence over smaller drawings.

Rev:

Rev:

Rev:

Rev:

PRELIMINARY	
PLANNING	✓
DESIGN	
TENDER	
CONSTRUCTION	

powelldobson
ARCHITECTS

Cardiff Office: Suite 1F, Building One, Eastern Business Park, Wern Fawr Lane, Old St Mellons, Cardiff CF3 5EA
Tel: +44 (0)33 33 201 001 Fax: +44 (0)29 2079 1212 email: cardiff@powelldobson.com

Contract: Cardiff Council, Cardiff 3 Sites
Fairwater

Title: Boundary Treatment Detail - Type C

Drawing No. Rev.
22007 (05) 152 /

Scale: 1: 20 @ A2
Date: Sept 2024
Drawn: TP
Checked: AT

THIS DRAWING IS COPYRIGHT ©

Registered Office: Powell Dobson Ltd. Suite 1F, Building One, Eastern Business Park, Wern Fawr Lane, Old St Mellons, Cardiff CF3 5EA . Powell Dobson is a trading name of Powell Dobson Ltd a company registered in England and Wales No 3873802.