
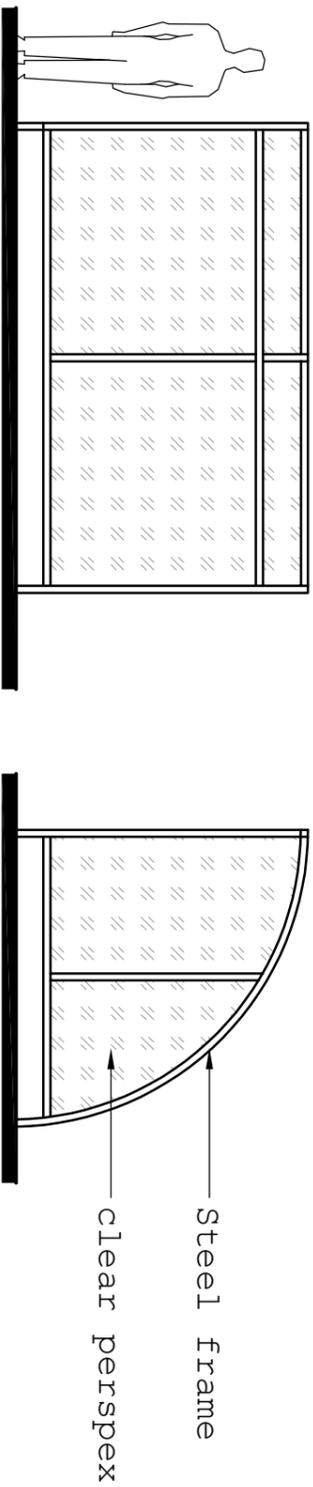


Elevations

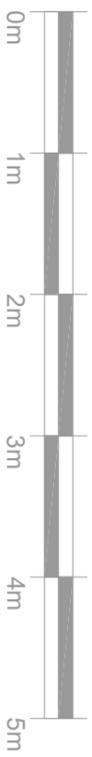

Number **R916-20 A3**

NOTES:
THIS DRAWING IS COPYRIGHT
RICHARD ANDREWS ARCHITECTS
DIMENSIONS ONLY CHECK ALL DIMENSIONS ON SITE ANY
DISCREPANCIES TO BE NOTIFIED TO THE ARCHITECT.

NOTES:
DRAWINGS HAVE BEEN PRODUCED FOR PLANNING AND
BUILDING REGULATIONS PURPOSES ONLY. THE
CONSTRUCTION (DESIGN AND MANAGEMENT)
REGULATIONS (CDM) IS THE RESPONSIBILITY OF THE
CLIENT CONTRACTOR UNLESS OTHERWISE AGREED IN
WRITING.

REVISIONS	
A	Amended Parking and added Bike / Bin Store 09/01/26



SUITE 2.3, THE ESTATES OFFICE, 25-26
GOLD TOPS, NEWPORT, NP20 4PG
PHONE: 01633744144
EMAIL: admin@ra-architects.co.uk
Richard Andrews Architects Ltd
Registered Office: Victoria Works, 27/27A/171
Registered Office: Commercial House, Crown Way, Cardiff, CF14 3JZ
www.ra-architects.co.uk

Job
**FORMER GOWERTON PRIMARY
SCHOOL**

Drawing
PROPOSED BIKE STORE

Number **R916-20 A3**
Scale
Date **02/26** Drawn
Checked
LS