


Penallta Road, Hengoed

Tree Constraints Plan

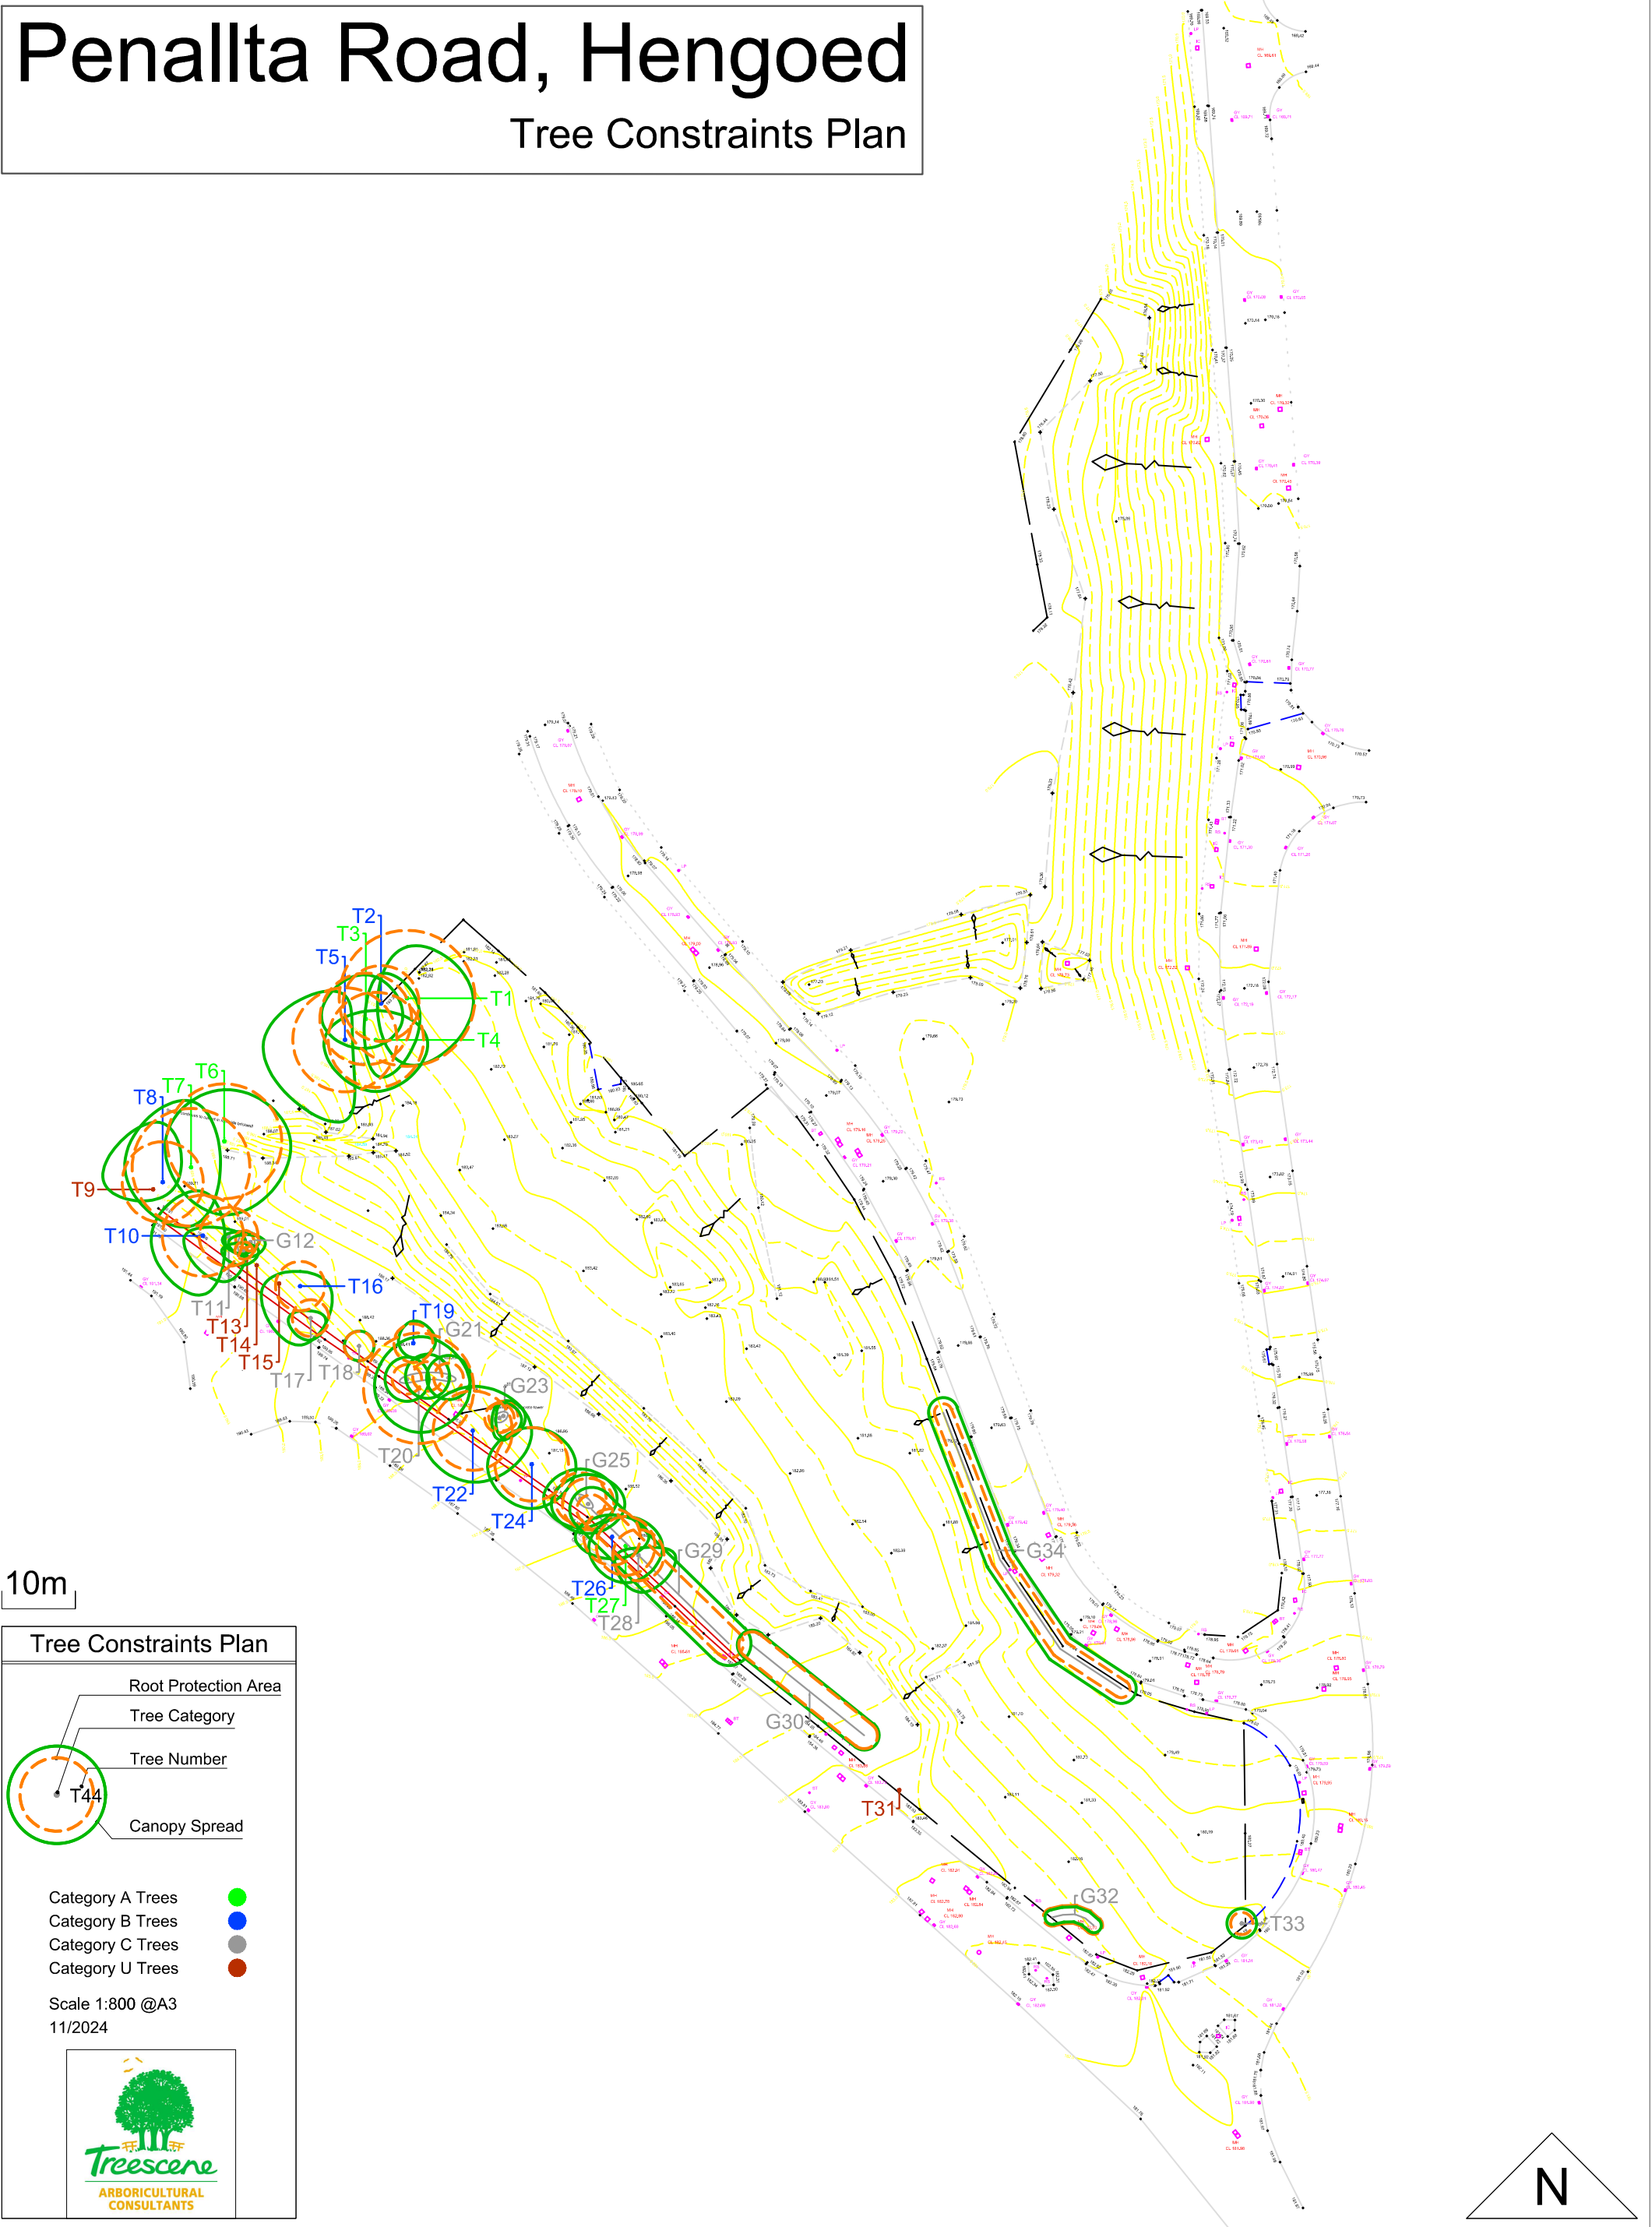

10m

Tree Constraints Plan

Root Protection Area

Tree Category

Tree Number

Canopy Spread

T44

Category A Trees

Category B Trees

Category C Trees

Category U Trees

Scale 1:800 @A3

11/2024




Treescene

ARBORICULTURAL CONSULTANTS



Penallta Road, Hengoed

Tree Constraints Plan

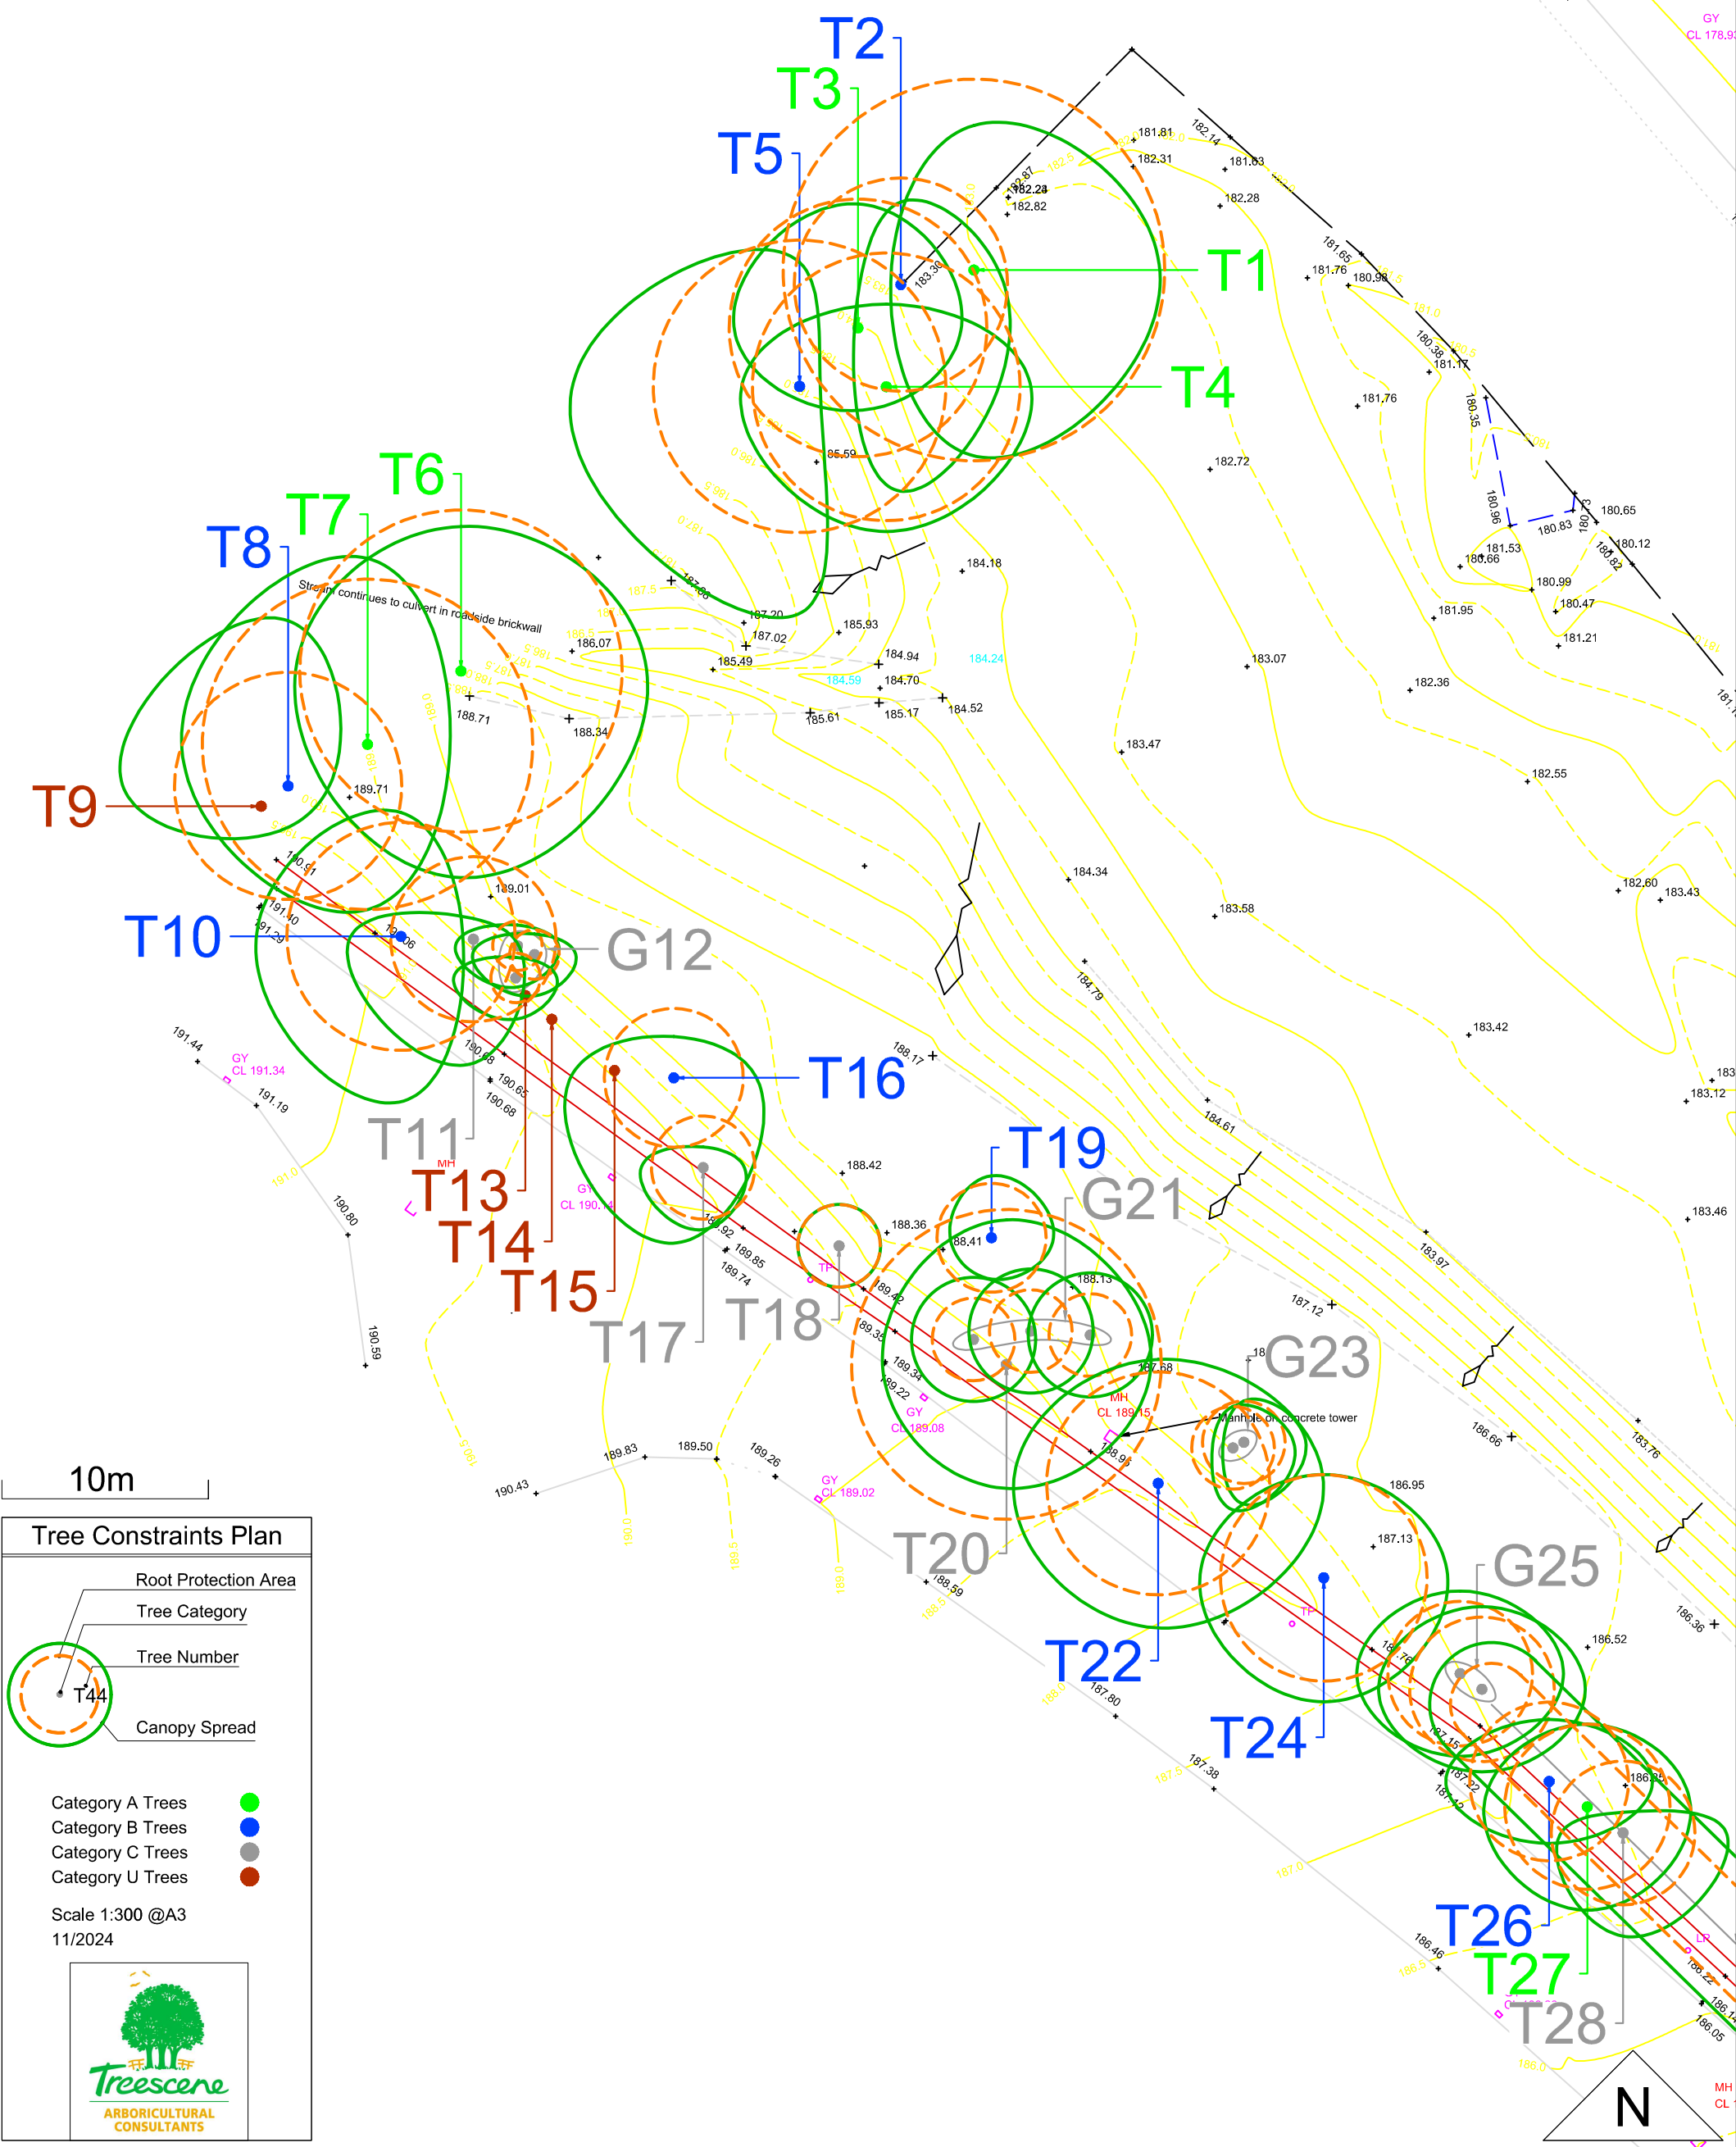

Penalta Road, Hengoed

Tree Constraints Plan

10m

Tree Constraints Plan

Root Protection Area

Tree Category

Tree Number

Canopy Spread

Category A Trees

Category B Trees

Category C Trees

Category U Trees

Scale 1:300 @A3

11/2024

ARBORICULTURAL CONSULTANTS

N