


Elevation A



Elevation B




Elevation C

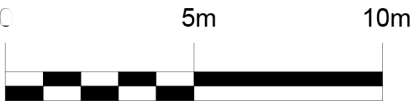

Scale @ 1:200

Proposed Site Location Plan - Elevation Lines Scale 1:1250

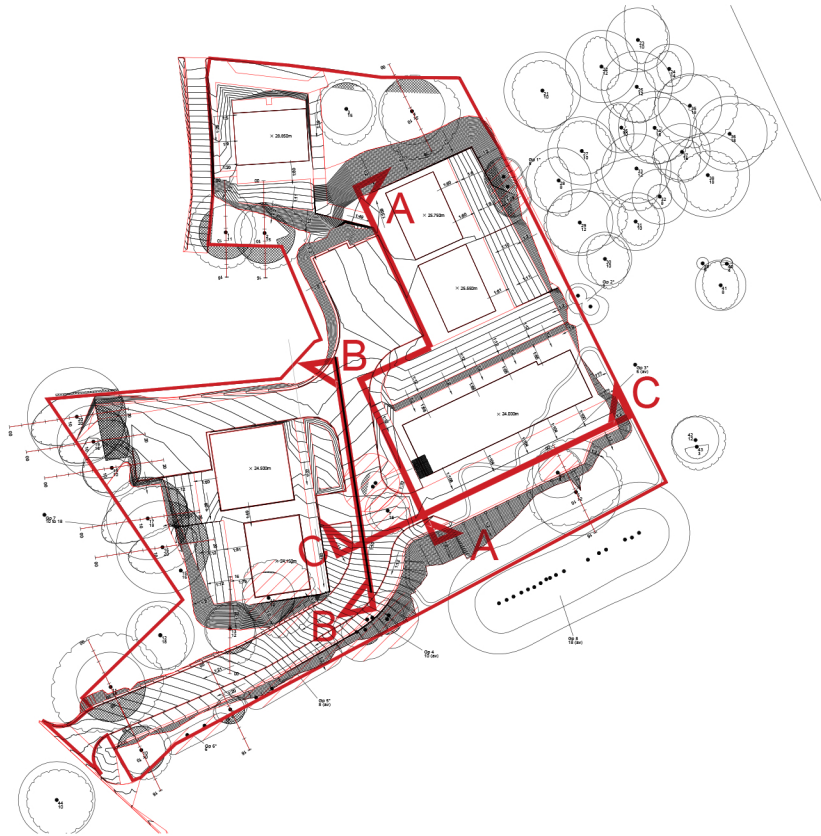

Figured dimensions and levels to be used.
Any inaccuracies must be notified to the architect.
Detail drawings and large scale drawings take precedence over smaller drawings.

Rev:

Rev:

Rev:

Rev:

PRELIMINARY	✓
PLANNING	
DESIGN	
TENDER	
CONSTRUCTION	

powelldobson
ARCHITECTS

Cardiff Office: Suite 1F, Building One, Eastern Business Park, Wern Fawr Lane, Old St Mellons, Cardiff CF3 5EA
Tel: +44 (0)33 33 201 001 Fax: +44 (0)29 2079 1212 email: cardiff@powelldobson.com

Contract: Cardiff Council, Cardiff 3 Sites
Fairwater Site
Title: Coloured Street Elevations

Drawing No. Rev.
22007 (05) 122 -

Scale: 1:200 @ A3
Date: 02 08 2024
Drawn: RF
Checked: SJ