



Ground floor plan (Block 1 & 2)
1:50

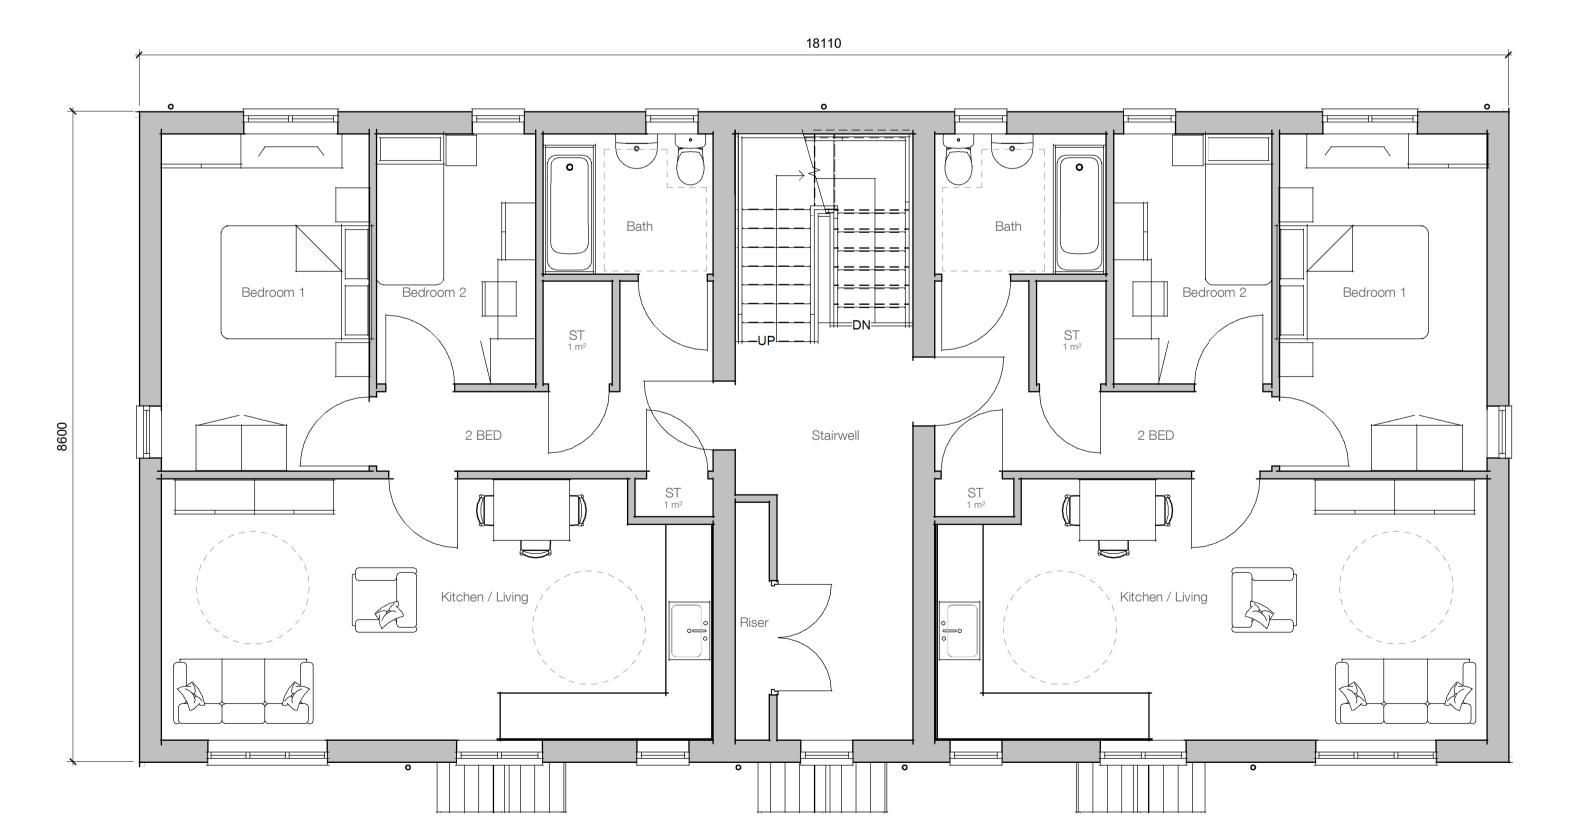

First floor plan (Block 1 & 2)
1:50

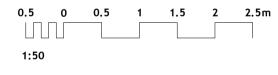

Notes

Do not scale from this drawing. Use figured dimensions only, which are displayed in millimeters unless stated otherwise. The contractor is requested to check all dimensions before work is put in hand. Any discrepancies within the drawing should be reported prior to commencement of works.

Copyright of this drawing belongs solely to CMKA Ltd. This drawing must only be used for the purpose for which it is supplied and its contents must not be reproduced for any purpose without written permission.

97a Glebe Street | Penarth Vale of Glamorgan | CF64 1EE

T. 02920 306400

Land off Gilfach Road
N174
RHA
Floor plans sheet 1
A004
1 : 50 at A1
PAC