



Living streets are designed to bring green space through the development from the Marl, providing access to nature and space for SuDS, play and outdoor social interaction. These are pedestrian focused environments with direct access to the Marl and connecting the estate with the wider neighbourhood. The linear connections between The Marl and Channel View Road will draw green open space through the estate, creating a sense of place for the neighbourhood and the wider community.



Amenity around the proposed buildings to incorporate a mixture of shrubs, herbaceous plants and grasses. Colour pallet to reflect the orientation of the proposed buildings. Focal/ feature plants to be provided.

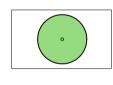

Large Trees to provide height and structure within the living streets, and shade and cooling during the summer

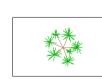

Specimen plants to be positioned within the planting scheme to provide interest and height. Plant species to include Phormium sp. (phormiums), Aralia elata (Japanese angelica tree), and Viburnum x bodnantenses 'Dawn' (Viburnum Dawn)



Play/ information boards



Structure planting along roads and junctions to incorporate a mixture of evergreen and deciduous, robust and low-maintenance shrubs. Architectural foliage to carry the design theme of the Marl into the development.



Specimen shrubs to be positioned within rain gardens. Species could include hazel coppice and/or other cobnuts and filberts. Other species could include golden-twig dogwood and Siberian dogwood for rich yellow and red stems during the winter months.




Rain garden around the proposed site will provide year round interest and enhance biodiversity with a mixture of shrub and herbaceous planting as well as managing rainwater runoff.



Hedge planting within front gardens



Seating

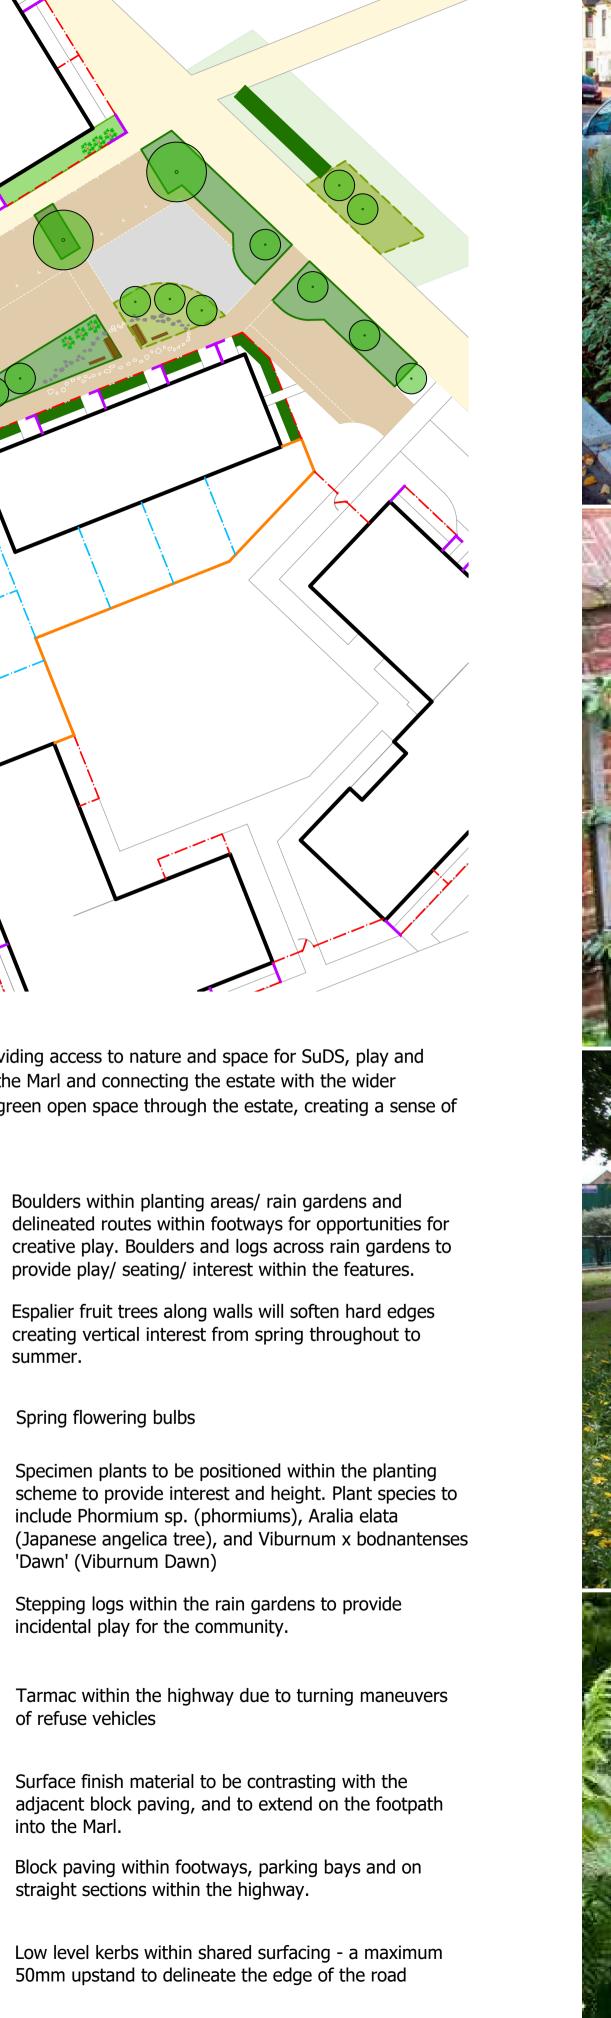

Boulders within planting areas/ rain gardens and

provide play/ seating/ interest within the features.

creating vertical interest from spring throughout to

include Phormium sp. (phormiums), Aralia elata

Stepping logs within the rain gardens to provide

Surface finish material to be contrasting with the

Block paving within footways, parking bays and on

50mm upstand to delineate the edge of the road

straight sections within the highway.


Spring flowering bulbs

'Dawn' (Viburnum Dawn)

of refuse vehicles

into the Marl.

incidental play for the community.

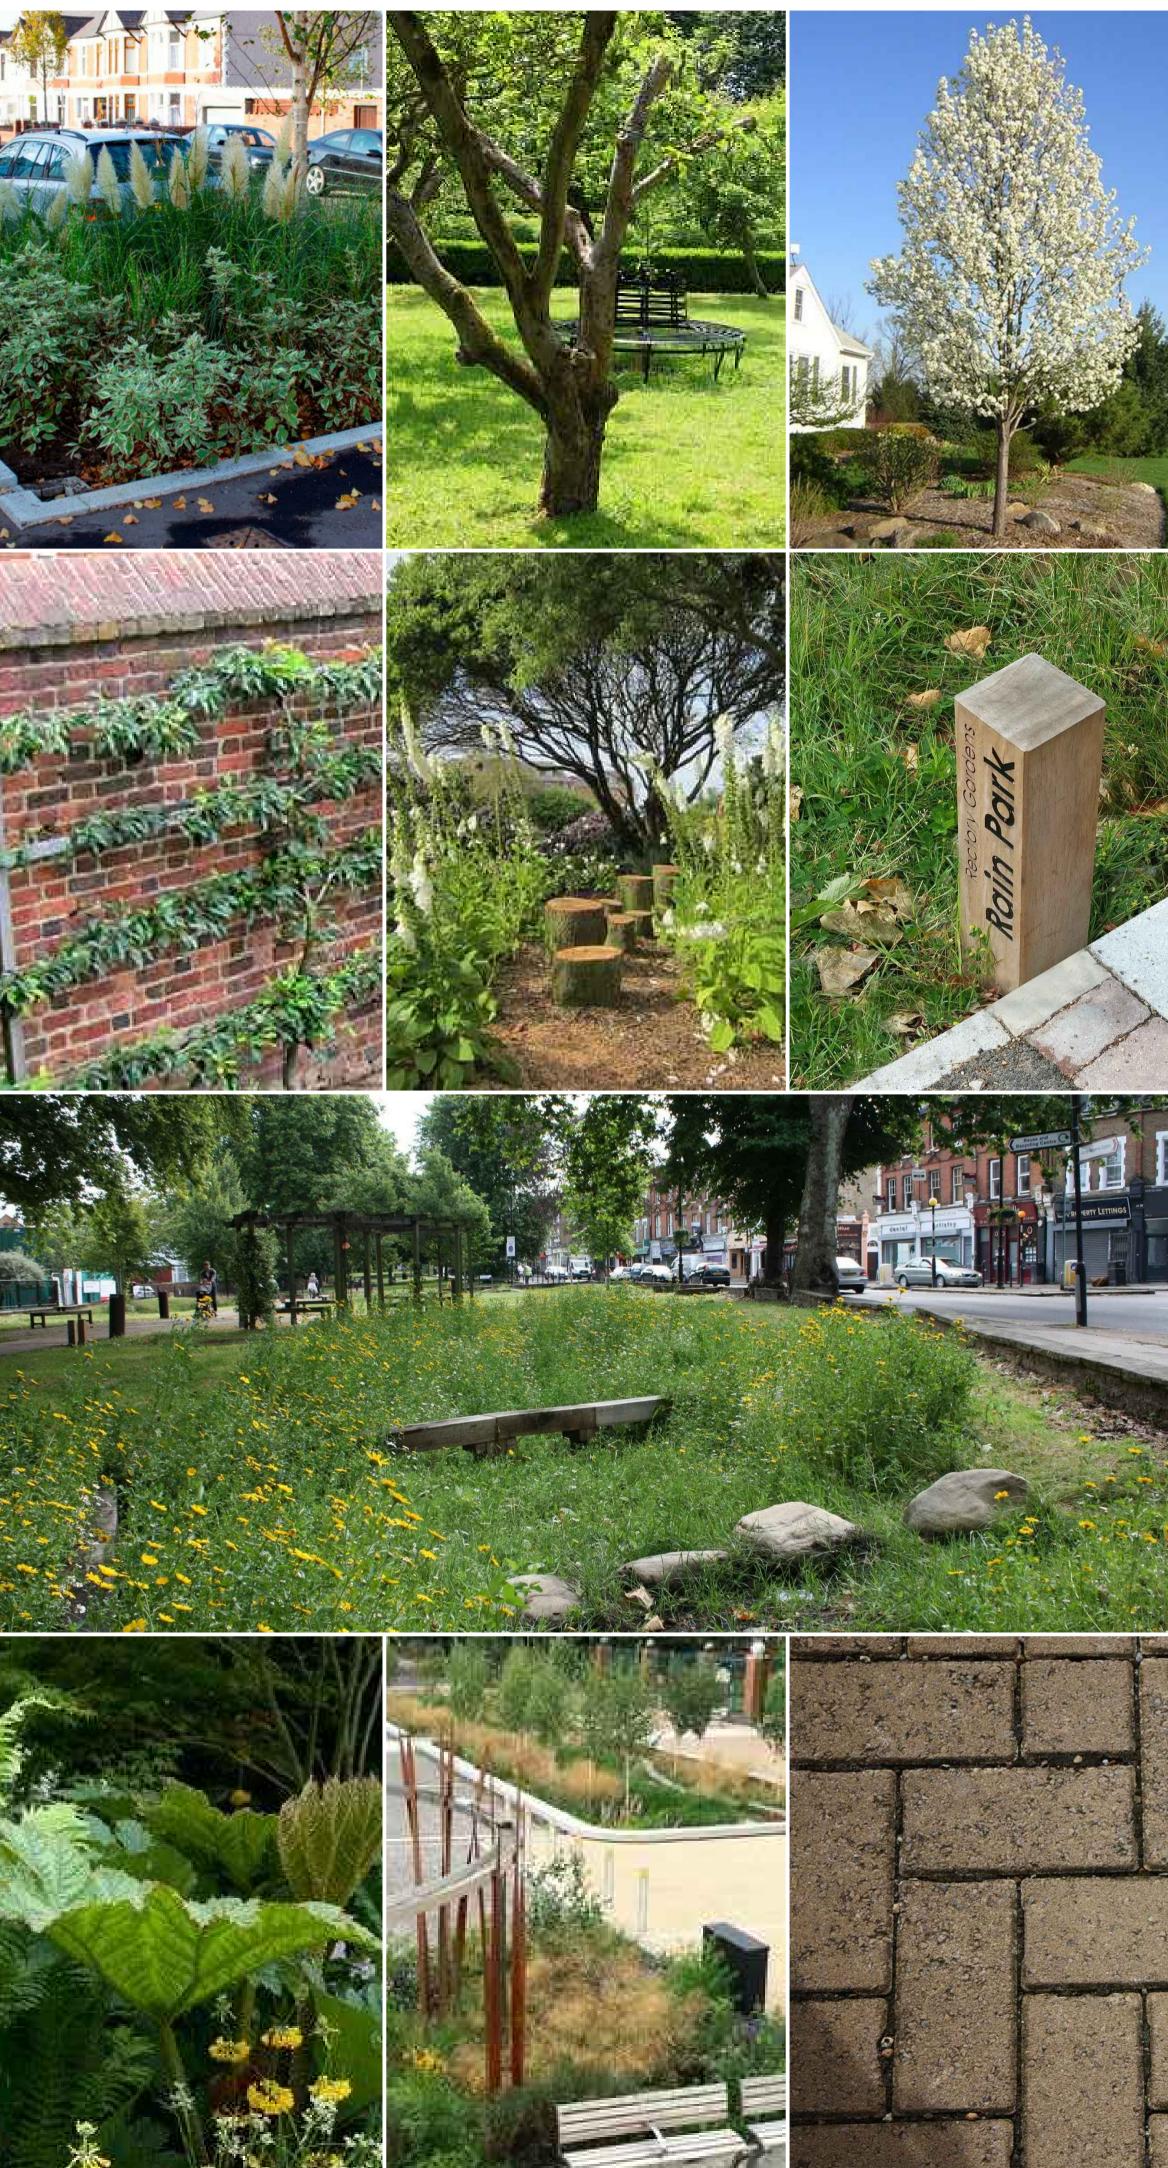





Channel View

Landscape: Living Streets

203



Scale 1:350 @ A1

A115866-1 203 Outline Landscape -21 April 2021

Living Streets.dwg **Tetra Tech Cardiff** 5th Floor, Longcross Court, 47 Newport Road, Cardiff CF24 0AD

Tel: +44 (0) 29 2082 9200 www.tetratecheurope.com © Crown copyright and database rights 2021 Ordnance Survey 0100031673

