


## EXTERNAL BINS STORE ENCLOSURE


Scale 1:50

(This drawing to be read in conjunction with approved drawing LT2108.04.01 - Site Layout.)

approx north



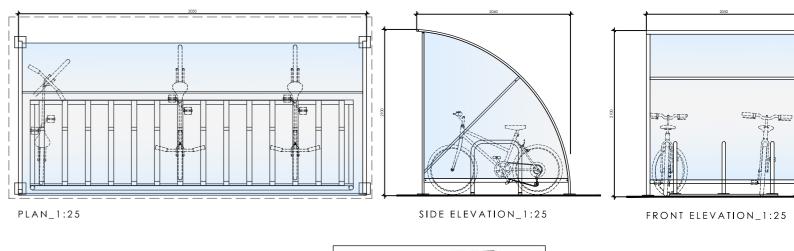

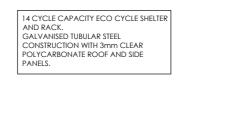

ğ



ISOMETRIC VIEW

ш.,

ш.,

⊢

S

◀

U

 $\succ$ 

ш

Ζ

₽\_

0

ш Т ⊢



 $\mathbf{O}$ SUNDER\_ 0 ARCHITECTS

Rompney Castle Estates Ltd

Former Rompney Castle Wentloog Road, Cardiff.

Bin store + Bike cover details

٤ Project No. LT2108 Planning Scale @ A1 Drawn Checked Date 1:50 KML KML June 21 2 LT2108.04.03