





PLOT SCHEDULE - BLOCK 1

2 PERSON 1 BEDROOM FLAT TYPE (DQR - circa 50M sq)	-	10
3 PERSON 2 BEDROOM FLAT TYPE (DQR) - 65m sq)	-	16
TOTAL	-	26

THIRD FLOOR PLAN
BLOCK 1



SECOND FLOOR PLAN
BLOCK 1

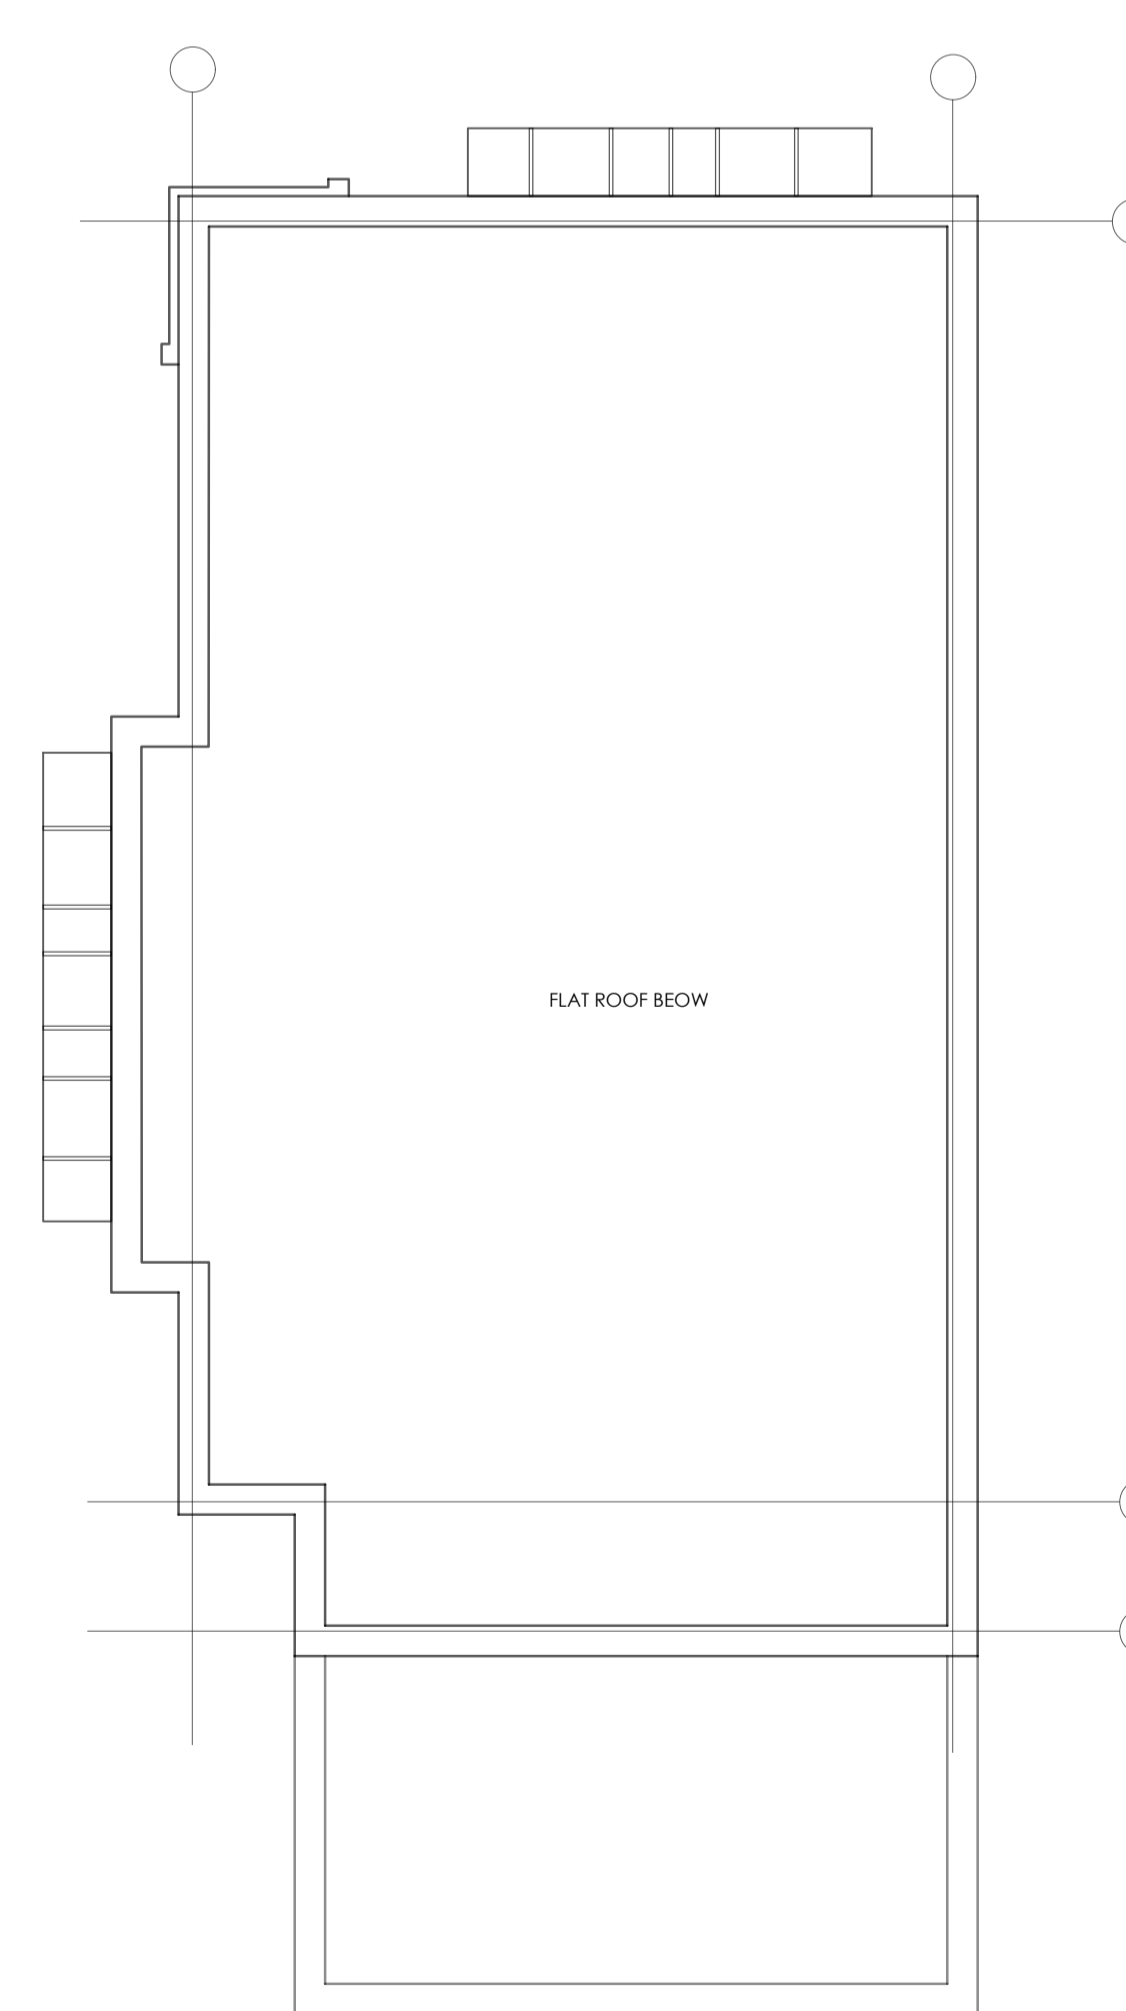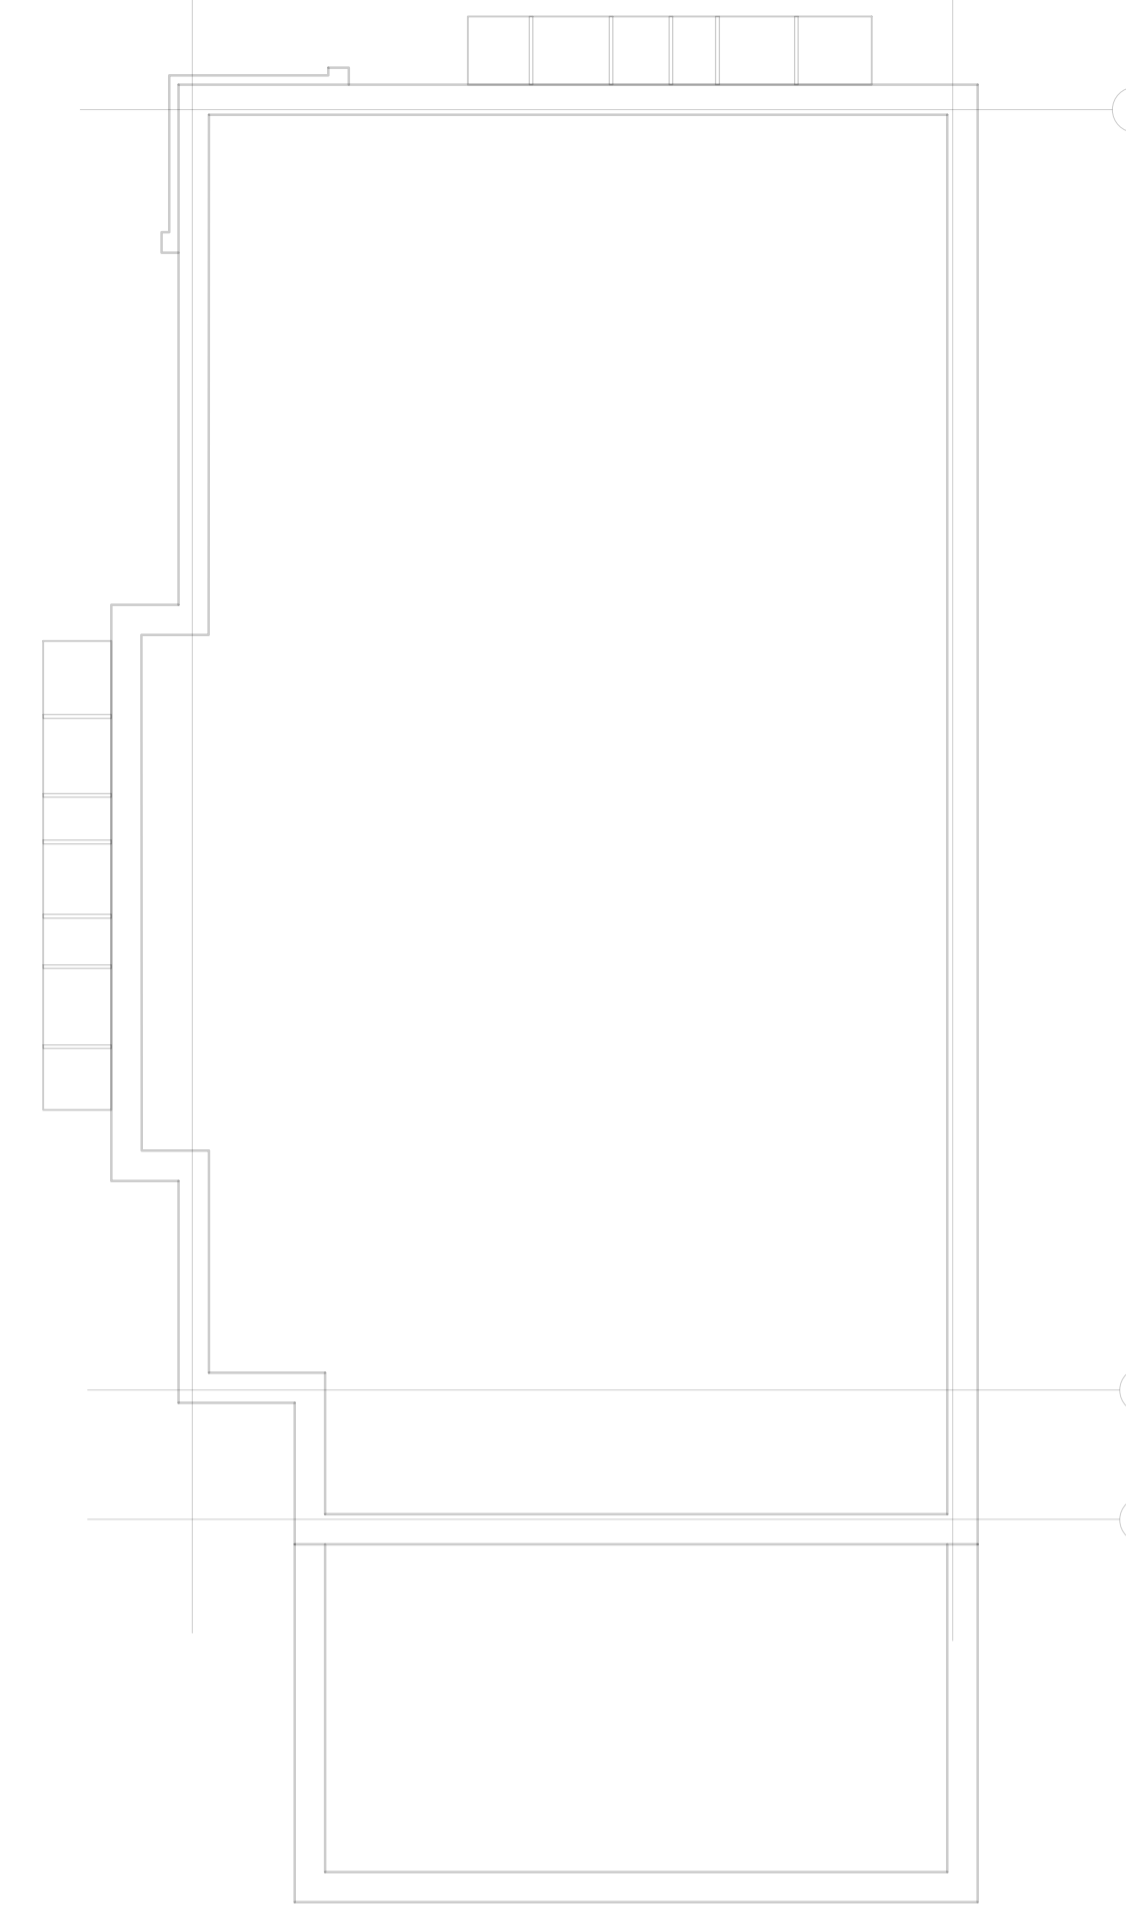

PLOT NO.	DWELLING TYPE	GIA (M²)	GIA (FT²)
GROUND FLOOR PLAN			
1	3P 2B FLAT TYPE	63	678
2	2P 1B FLAT TYPE	52	558
3	2P 1B FLAT TYPE	52	558
4	3P 2B FLAT TYPE	63	678
5	3P 2B FLAT TYPE	63	678
6	2P 1B FLAT TYPE	51	548
7	3P 2B FLAT TYPE	63	678
FIRST FLOOR PLAN			
8	3P 2B FLAT TYPE	63	678
9	2P 1B FLAT TYPE	52	558
10	2P 1B FLAT TYPE	52	558
11	3P 2B FLAT TYPE	63	678
12	3P 2B FLAT TYPE	63	678
13	2P 1B FLAT TYPE	51	548
14	3P 2B FLAT TYPE	63	678
SECOND FLOOR PLAN			
15	3P 2B FLAT TYPE	63	678
16	2P 1B FLAT TYPE	52	558
17	2P 1B FLAT TYPE	52	558
18	3P 2B FLAT TYPE	63	678
19	3P 2B FLAT TYPE	63	678
20	2P 1B FLAT TYPE	51	548
21	3P 2B FLAT TYPE	63	678
THIRD FLOOR PLAN			
22	2P 1B FLAT TYPE	52	558
23	3P 2B FLAT TYPE	63	678
24	3P 2B FLAT TYPE	63	678
BLOCK 2			
25	3P 2B FLAT TYPE	70	753
26	3P 2B FLAT TYPE	71	764

THE ROMPNEY CASTLE, CARDIFF

The drawing is copyright and intended for the specific project identified. It is not to be used for any other project without the prior written consent of Sunder Architects.

This drawing is a preliminary design and should not be used for construction or other purposes without the prior written consent of Sunder Architects.

DATE	DESCRIPTION



Client: Rompney Castle Estates Ltd

Former Rompney Castle
Wentlog Road,
Cardiff.

Planning:
Proposed Floor Plans
Second + Third

Project No:	Issue No:
LT2108	1
Scale:	Date:
1:100	June 21
File No:	Revision:
LT2108.04.102	A

www.sunderarchitects.co.uk