
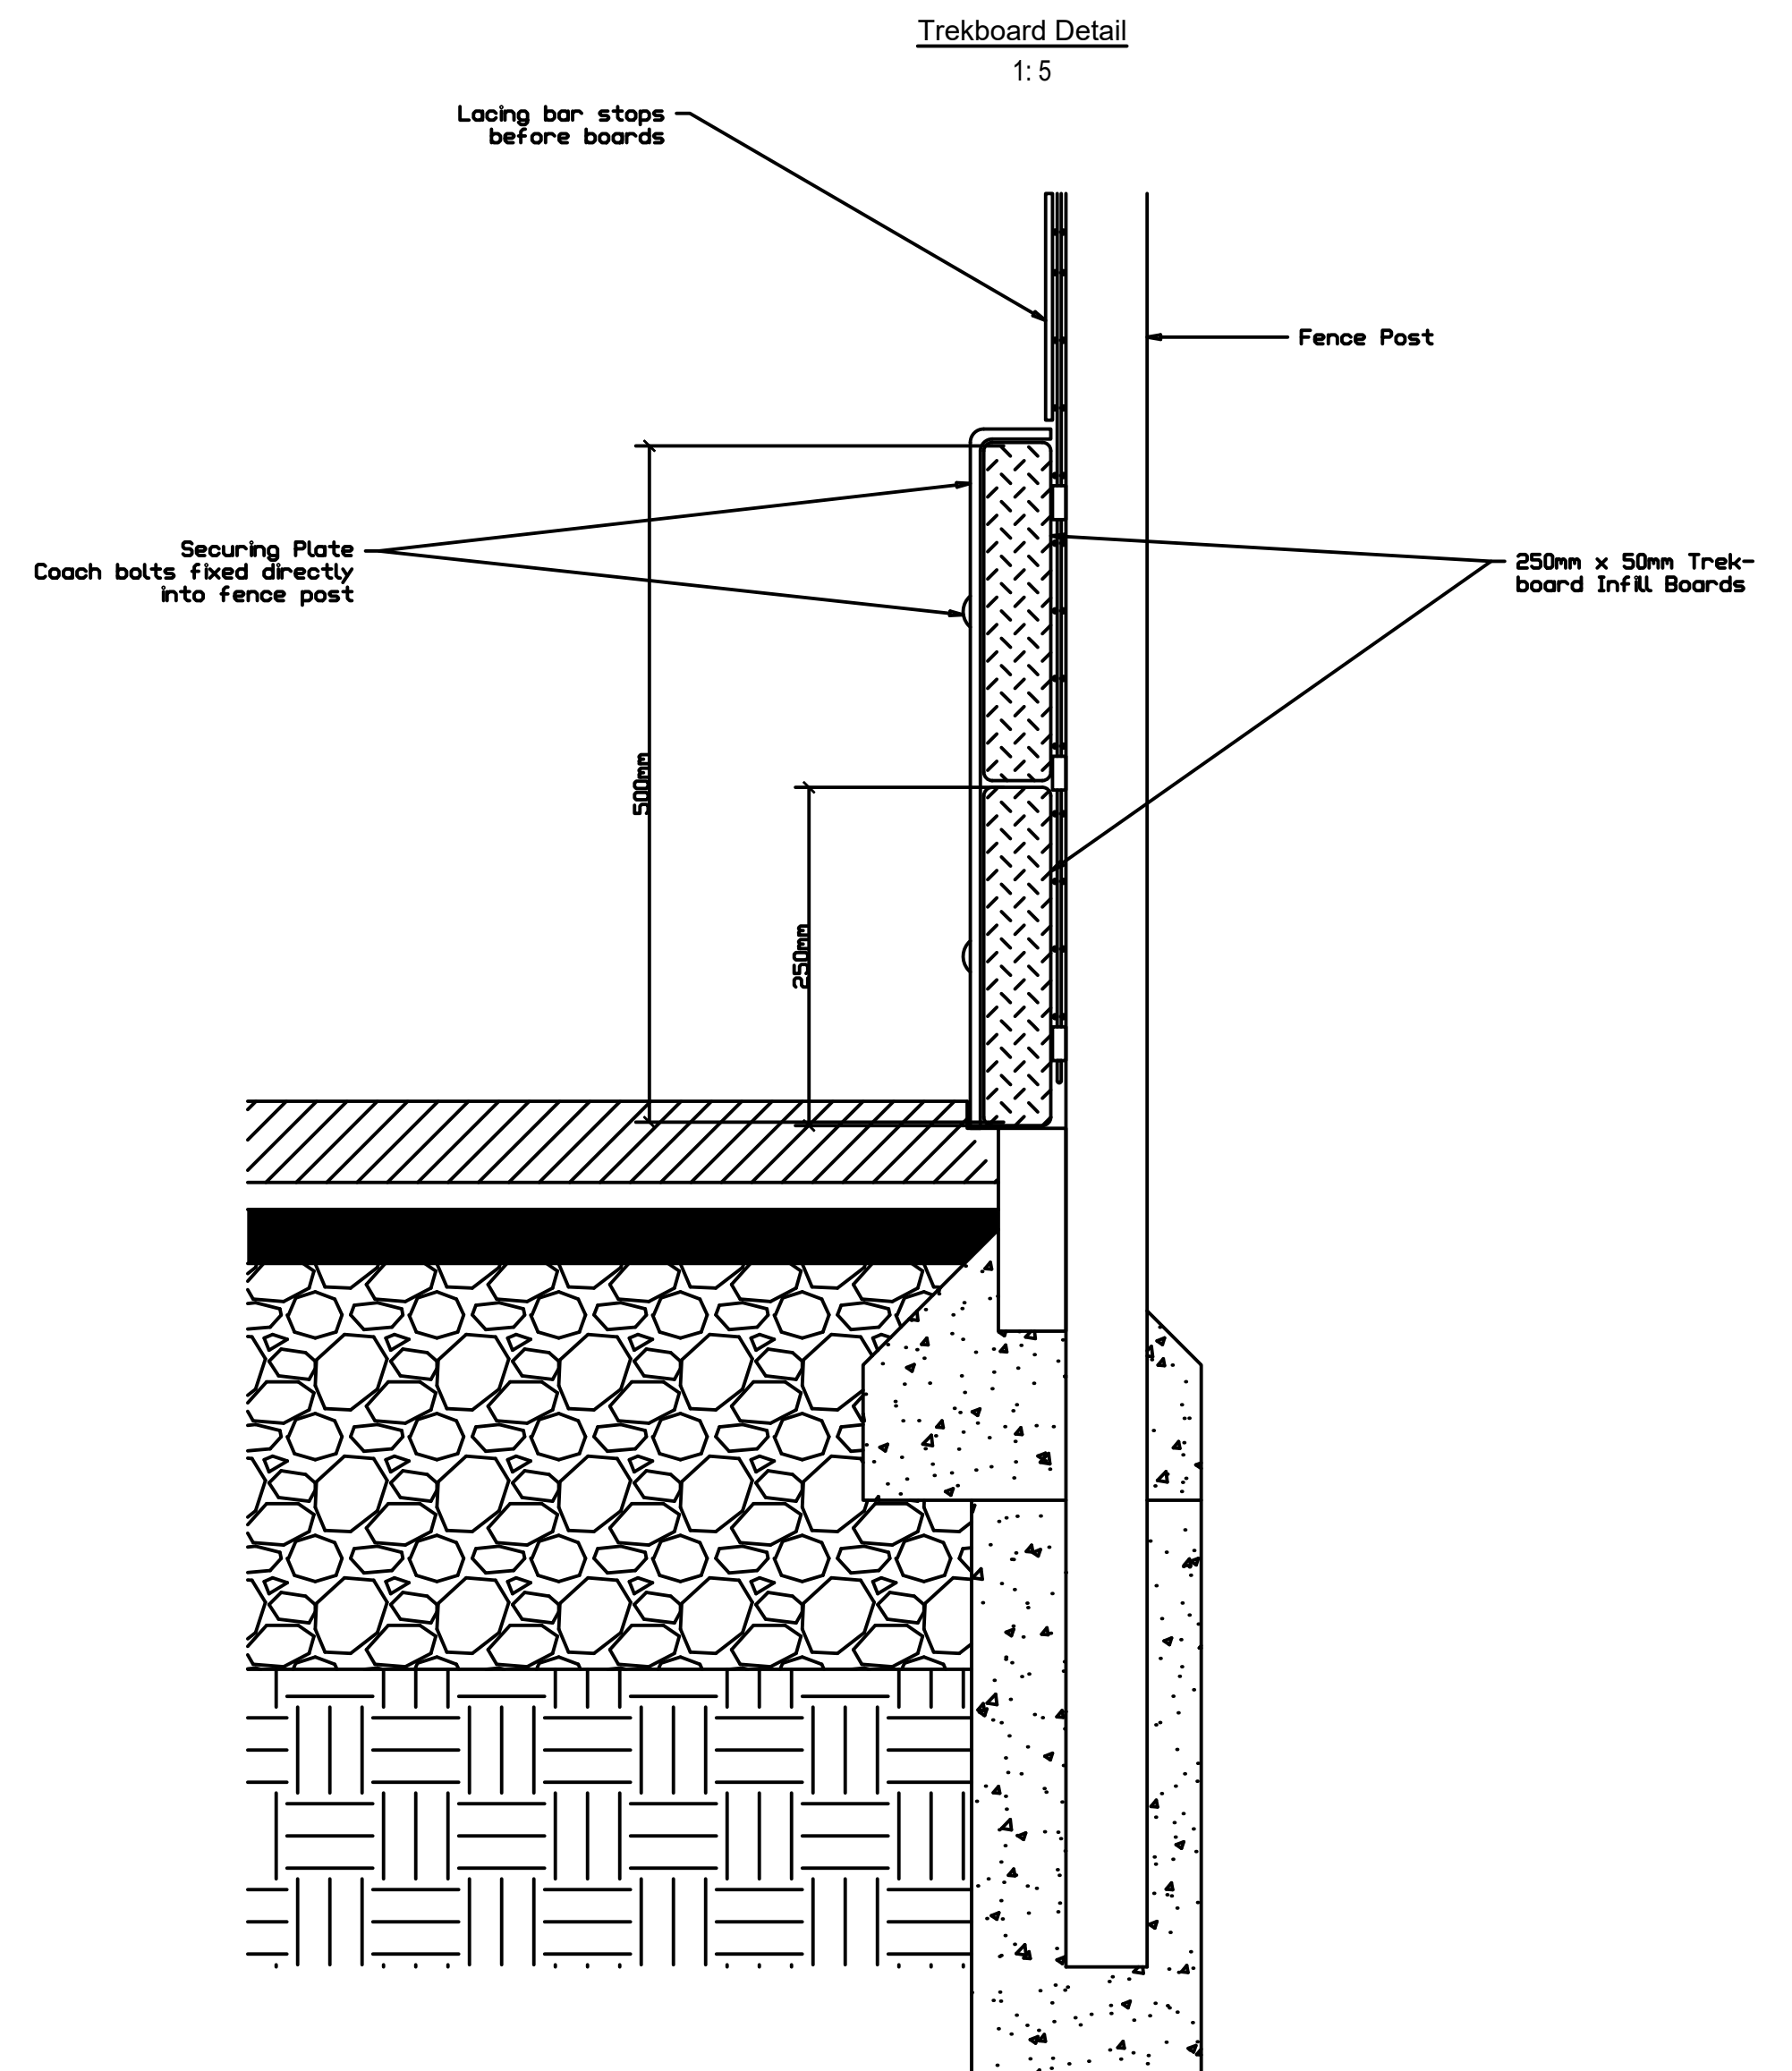
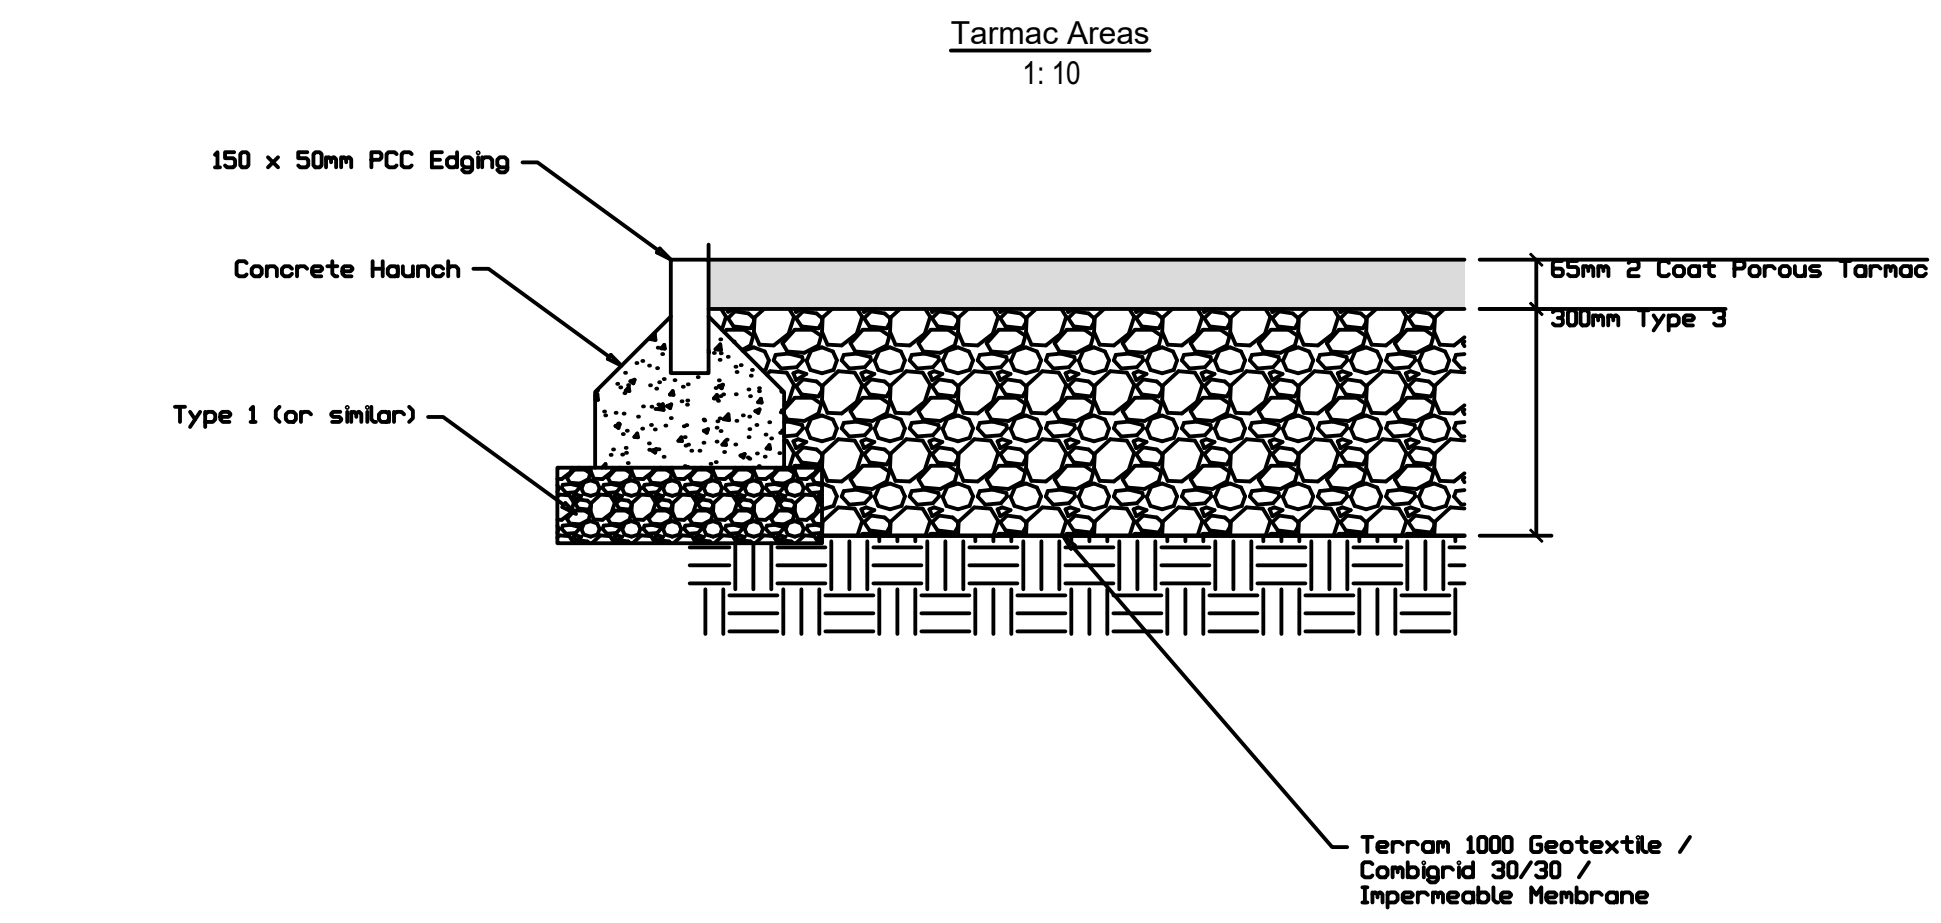
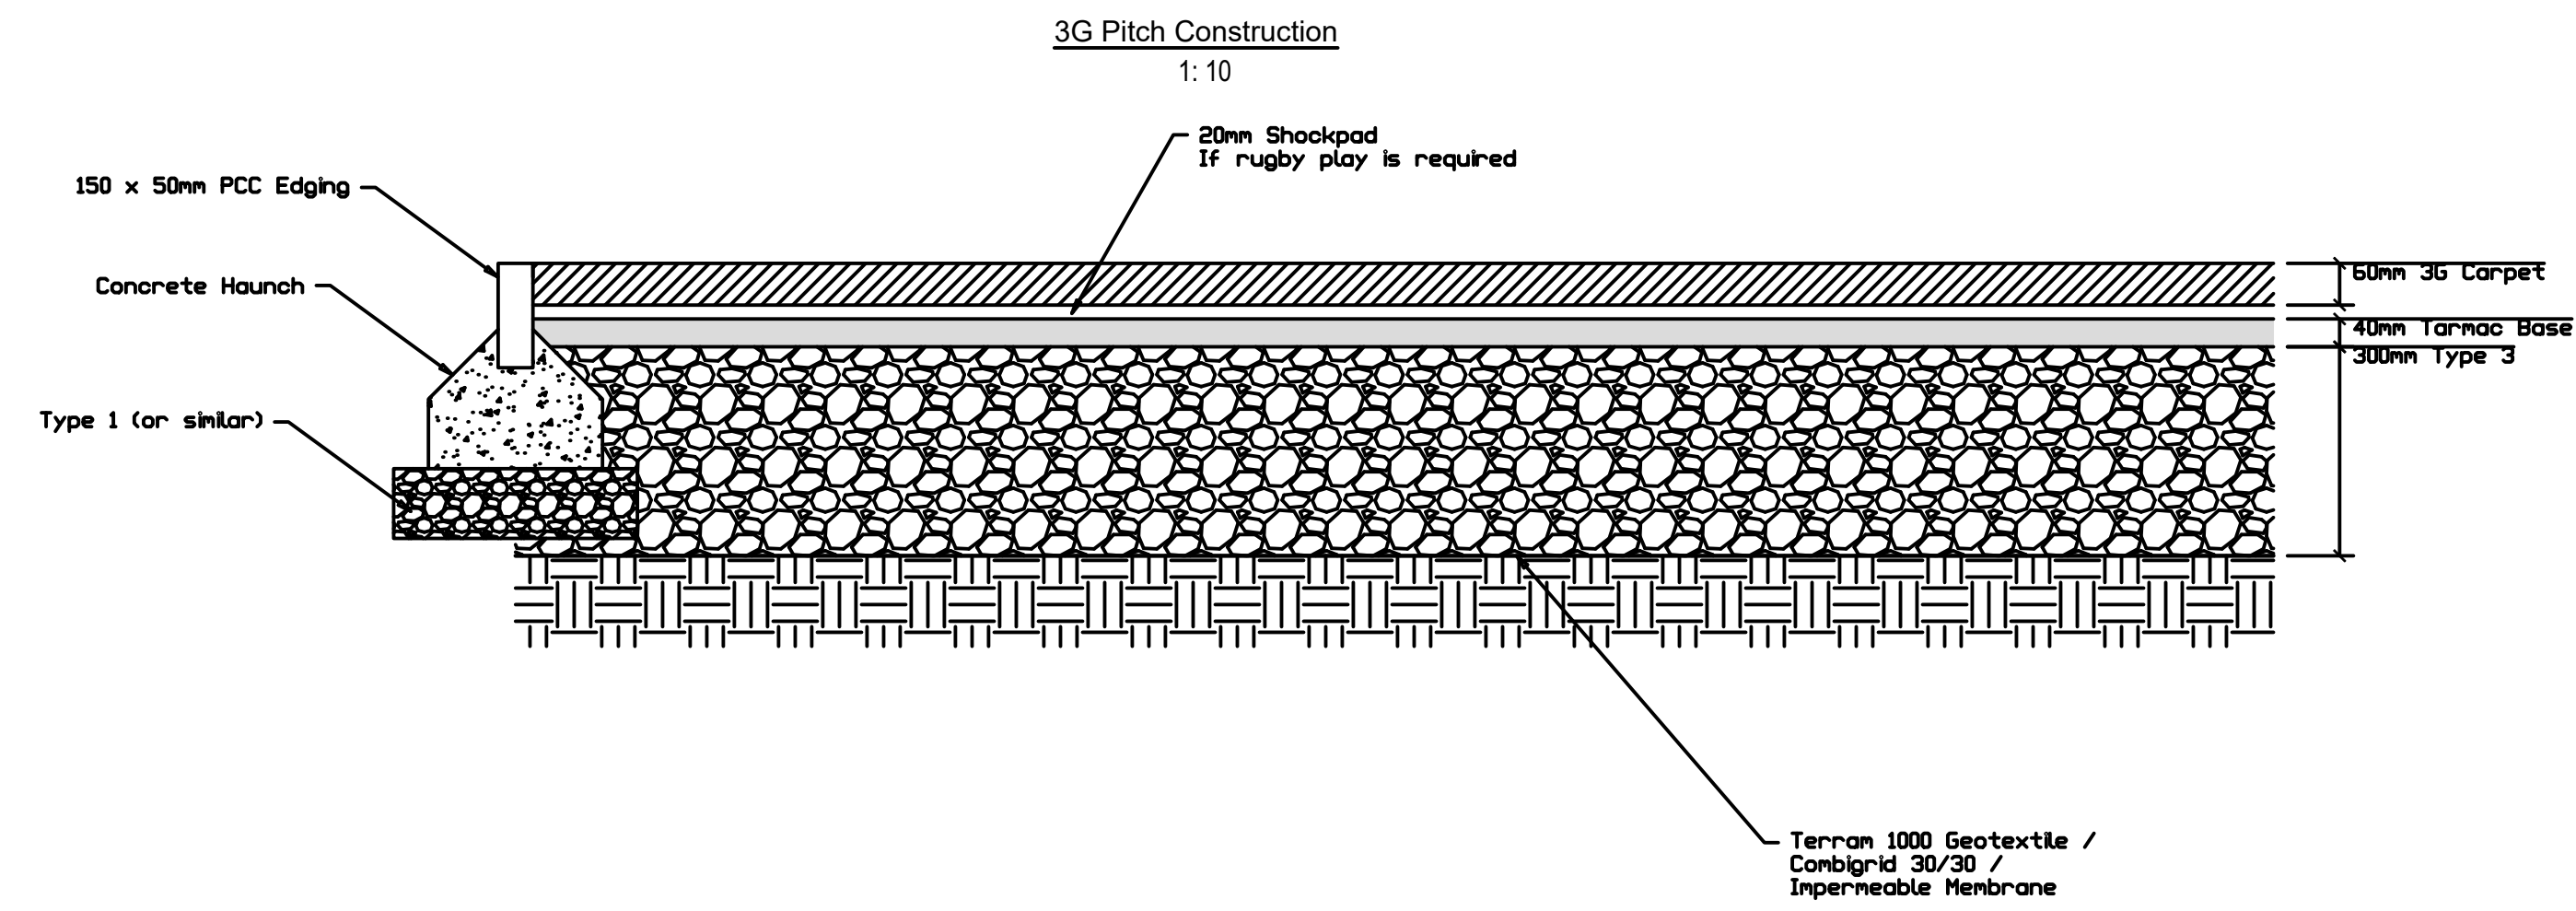


5m high fence to complete Perimeter with additional 3m high ball retention fence over to both ends behind goal posts.

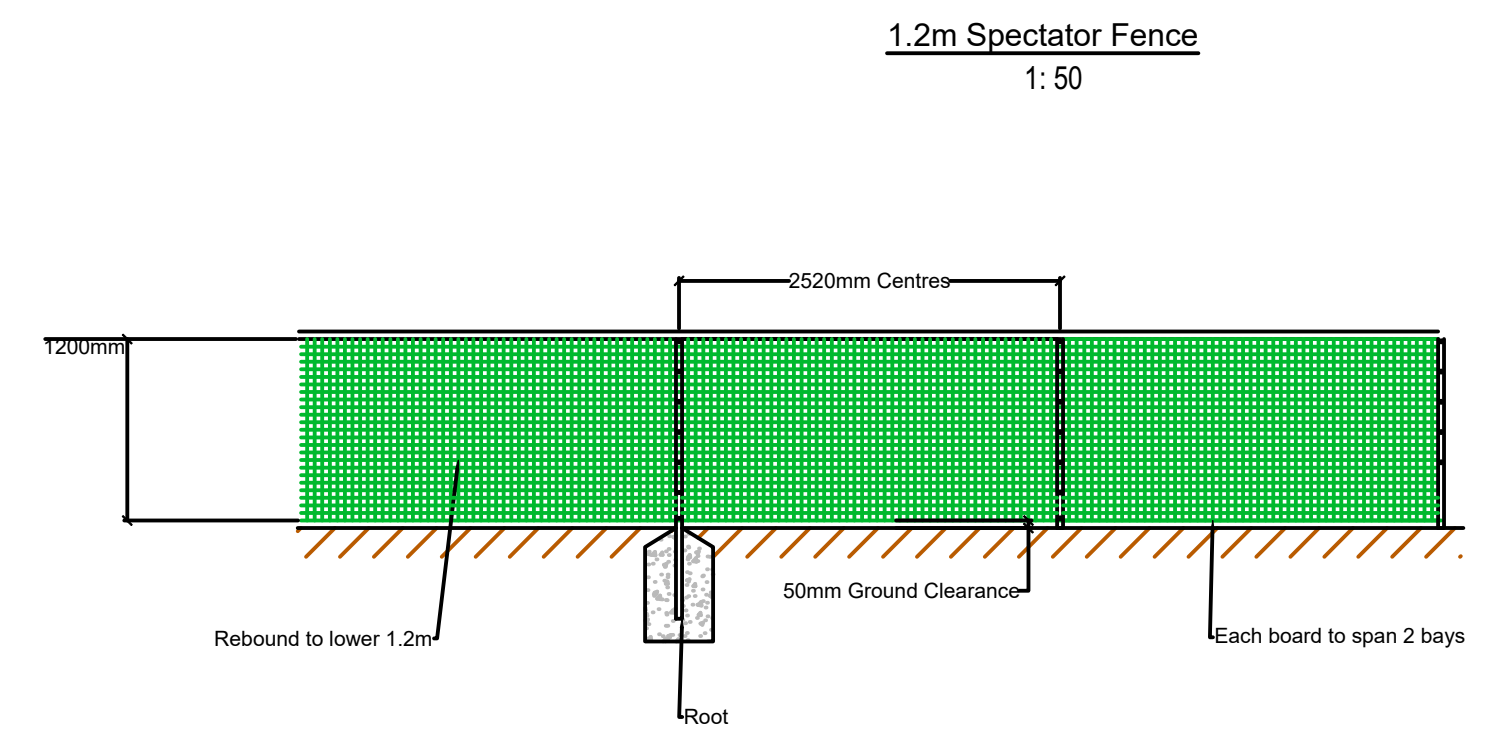

Details

Distribution.

Date	Revision	Client	Project Architect	Structural Consultant	Mechanical Consultant	Electrical Consultant	Quantity Surveyor	Interior Designer	General Contractor	Clerk of Works

Notes & Revisions