
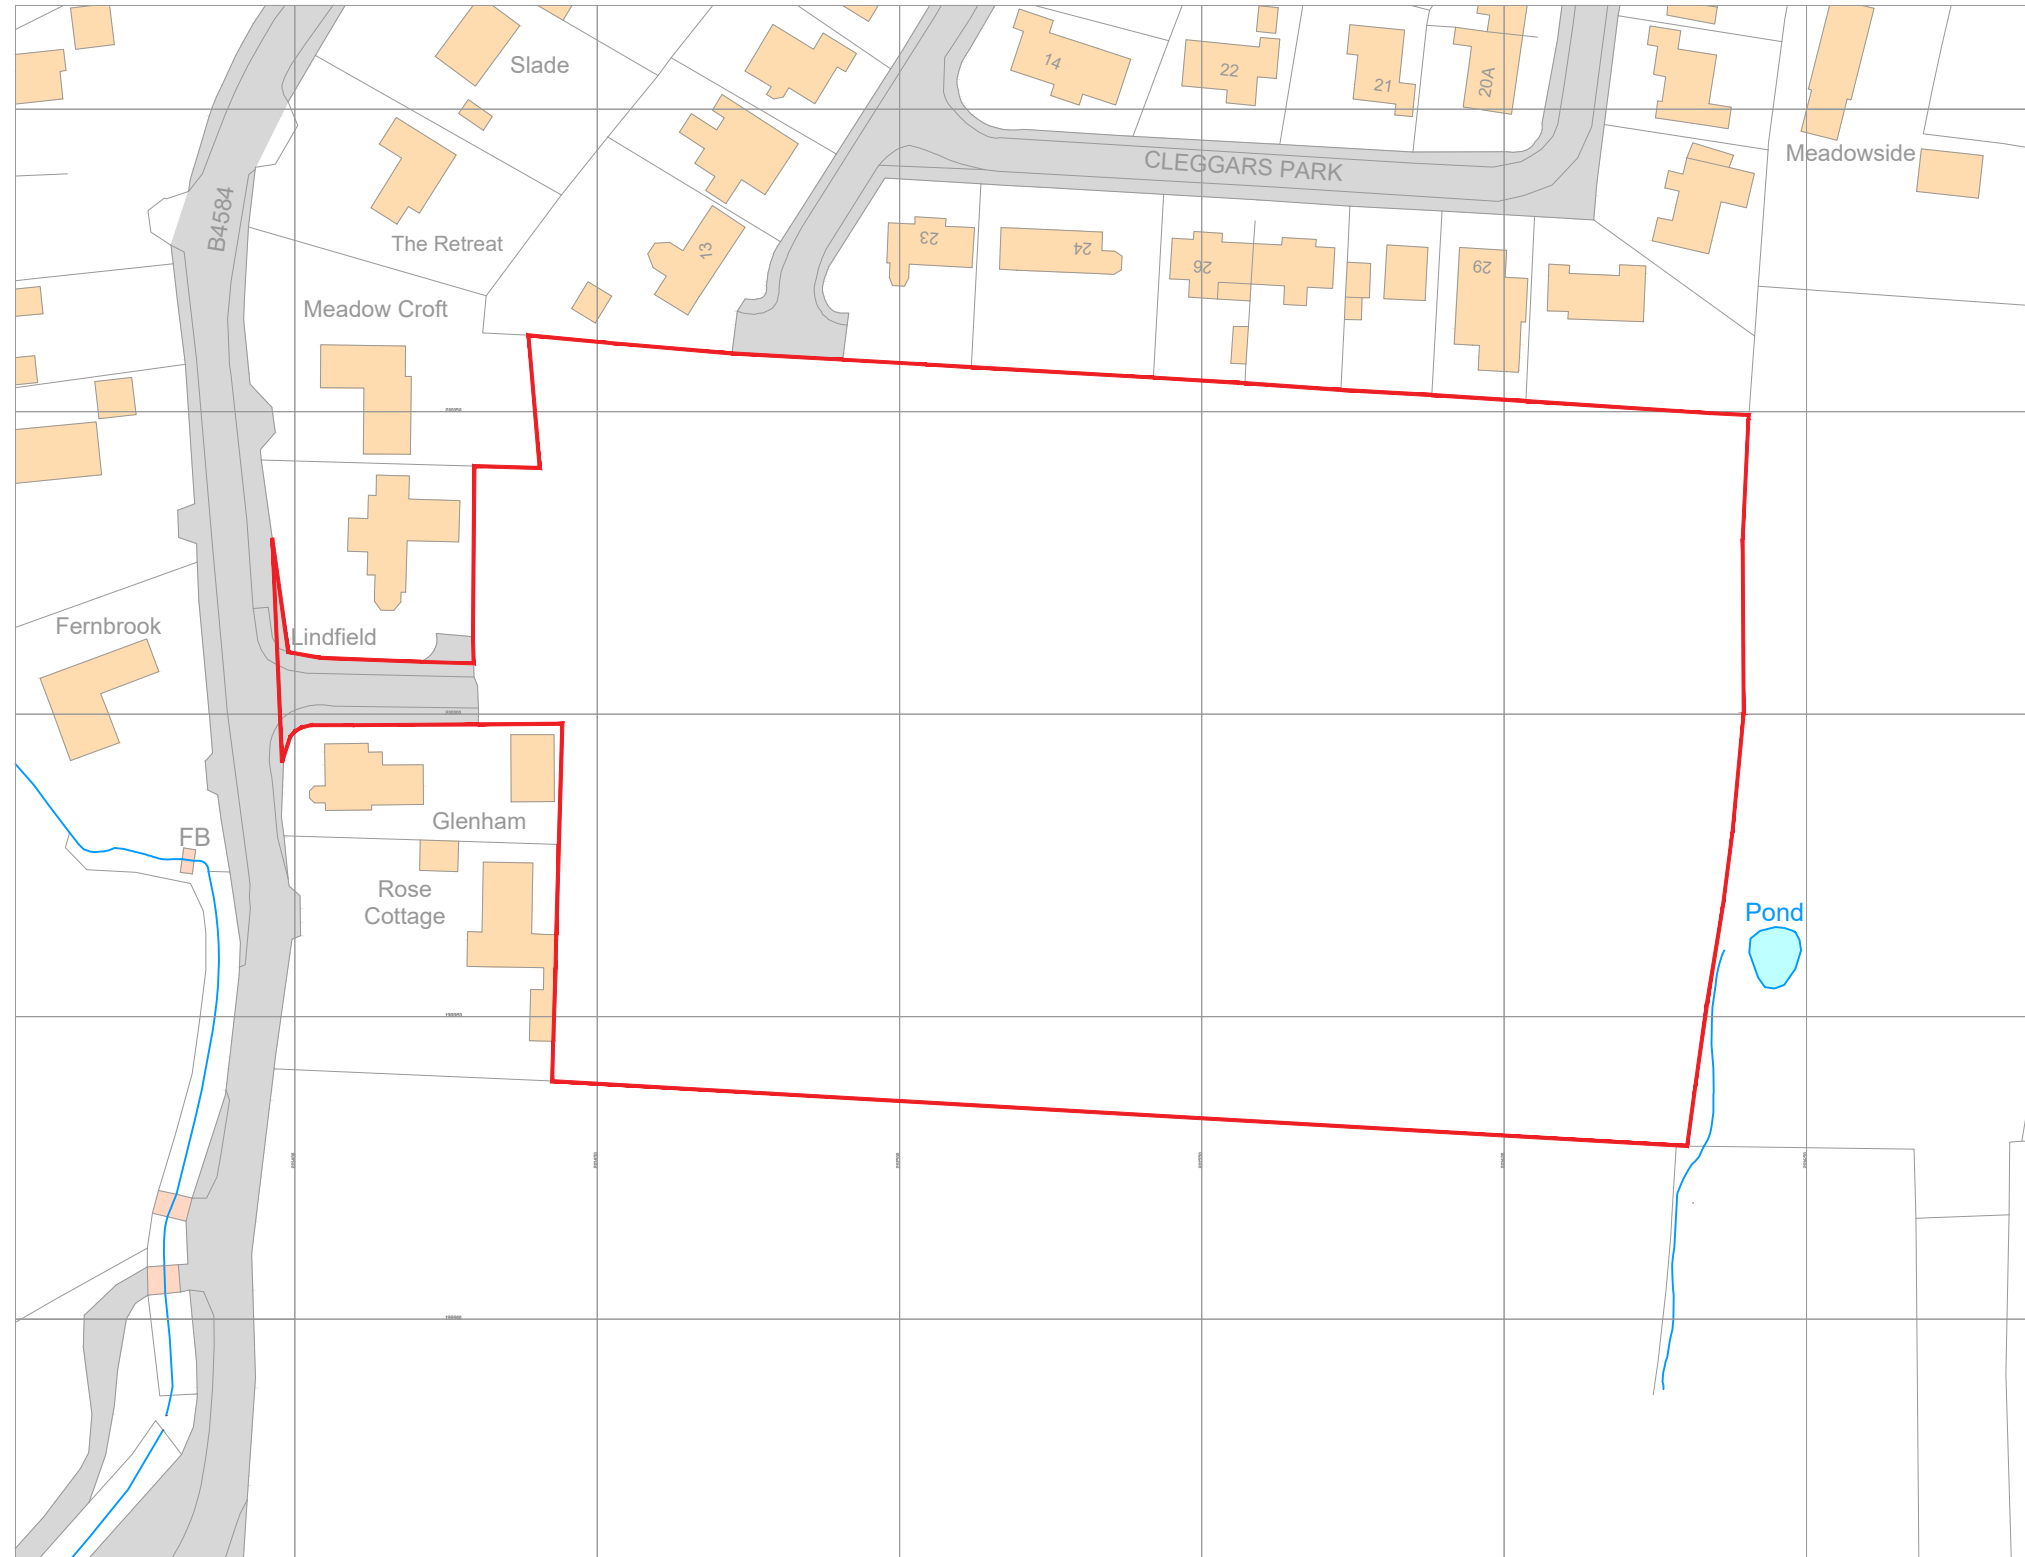
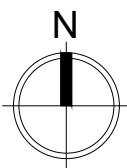


# SITE KEY


 Site Boundary [6.09 Acres]



Ordnance Survey, (c) Crown Copyright 2022. All rights reserved. Licence number 100022432



Scale 1:1250

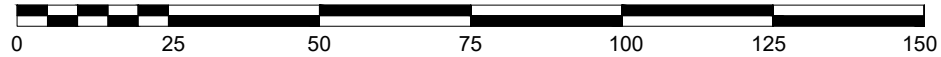

REV	DESCRIPTION	DATE
CLIENT		
Ateb Group		
JOB TITLE		
Cleggars Park, Lamphey		
DRAWING TITLE		
Site Location Plan		
SCALE @ A3	DATE	DRAWN BY
1:1250	April '23	KE
JOB NO.	DRAWING NO.	REVISION
2286	LP-01	1



10 Gold Tops  
Newport  
NP20 4PH  
t. 01633 844970  
e. info@hammond-ltd.co.uk

[www.hammond-ltd.co.uk](http://www.hammond-ltd.co.uk)

© Hammond Architectural Limited 2023  
Figured dimensions must be taken in preference to scaled dimensions and any discrepancies are to be referred to Hammond Architectural Ltd. Contractors, subcontractors and suppliers must verify all dimensions on site before commencing any work or making any workshop drawings.