



Dunraven Street (Front Elevation)

1 : 100




Rear Elevation

1 : 100




Side Elevation (Lane)

1 : 100

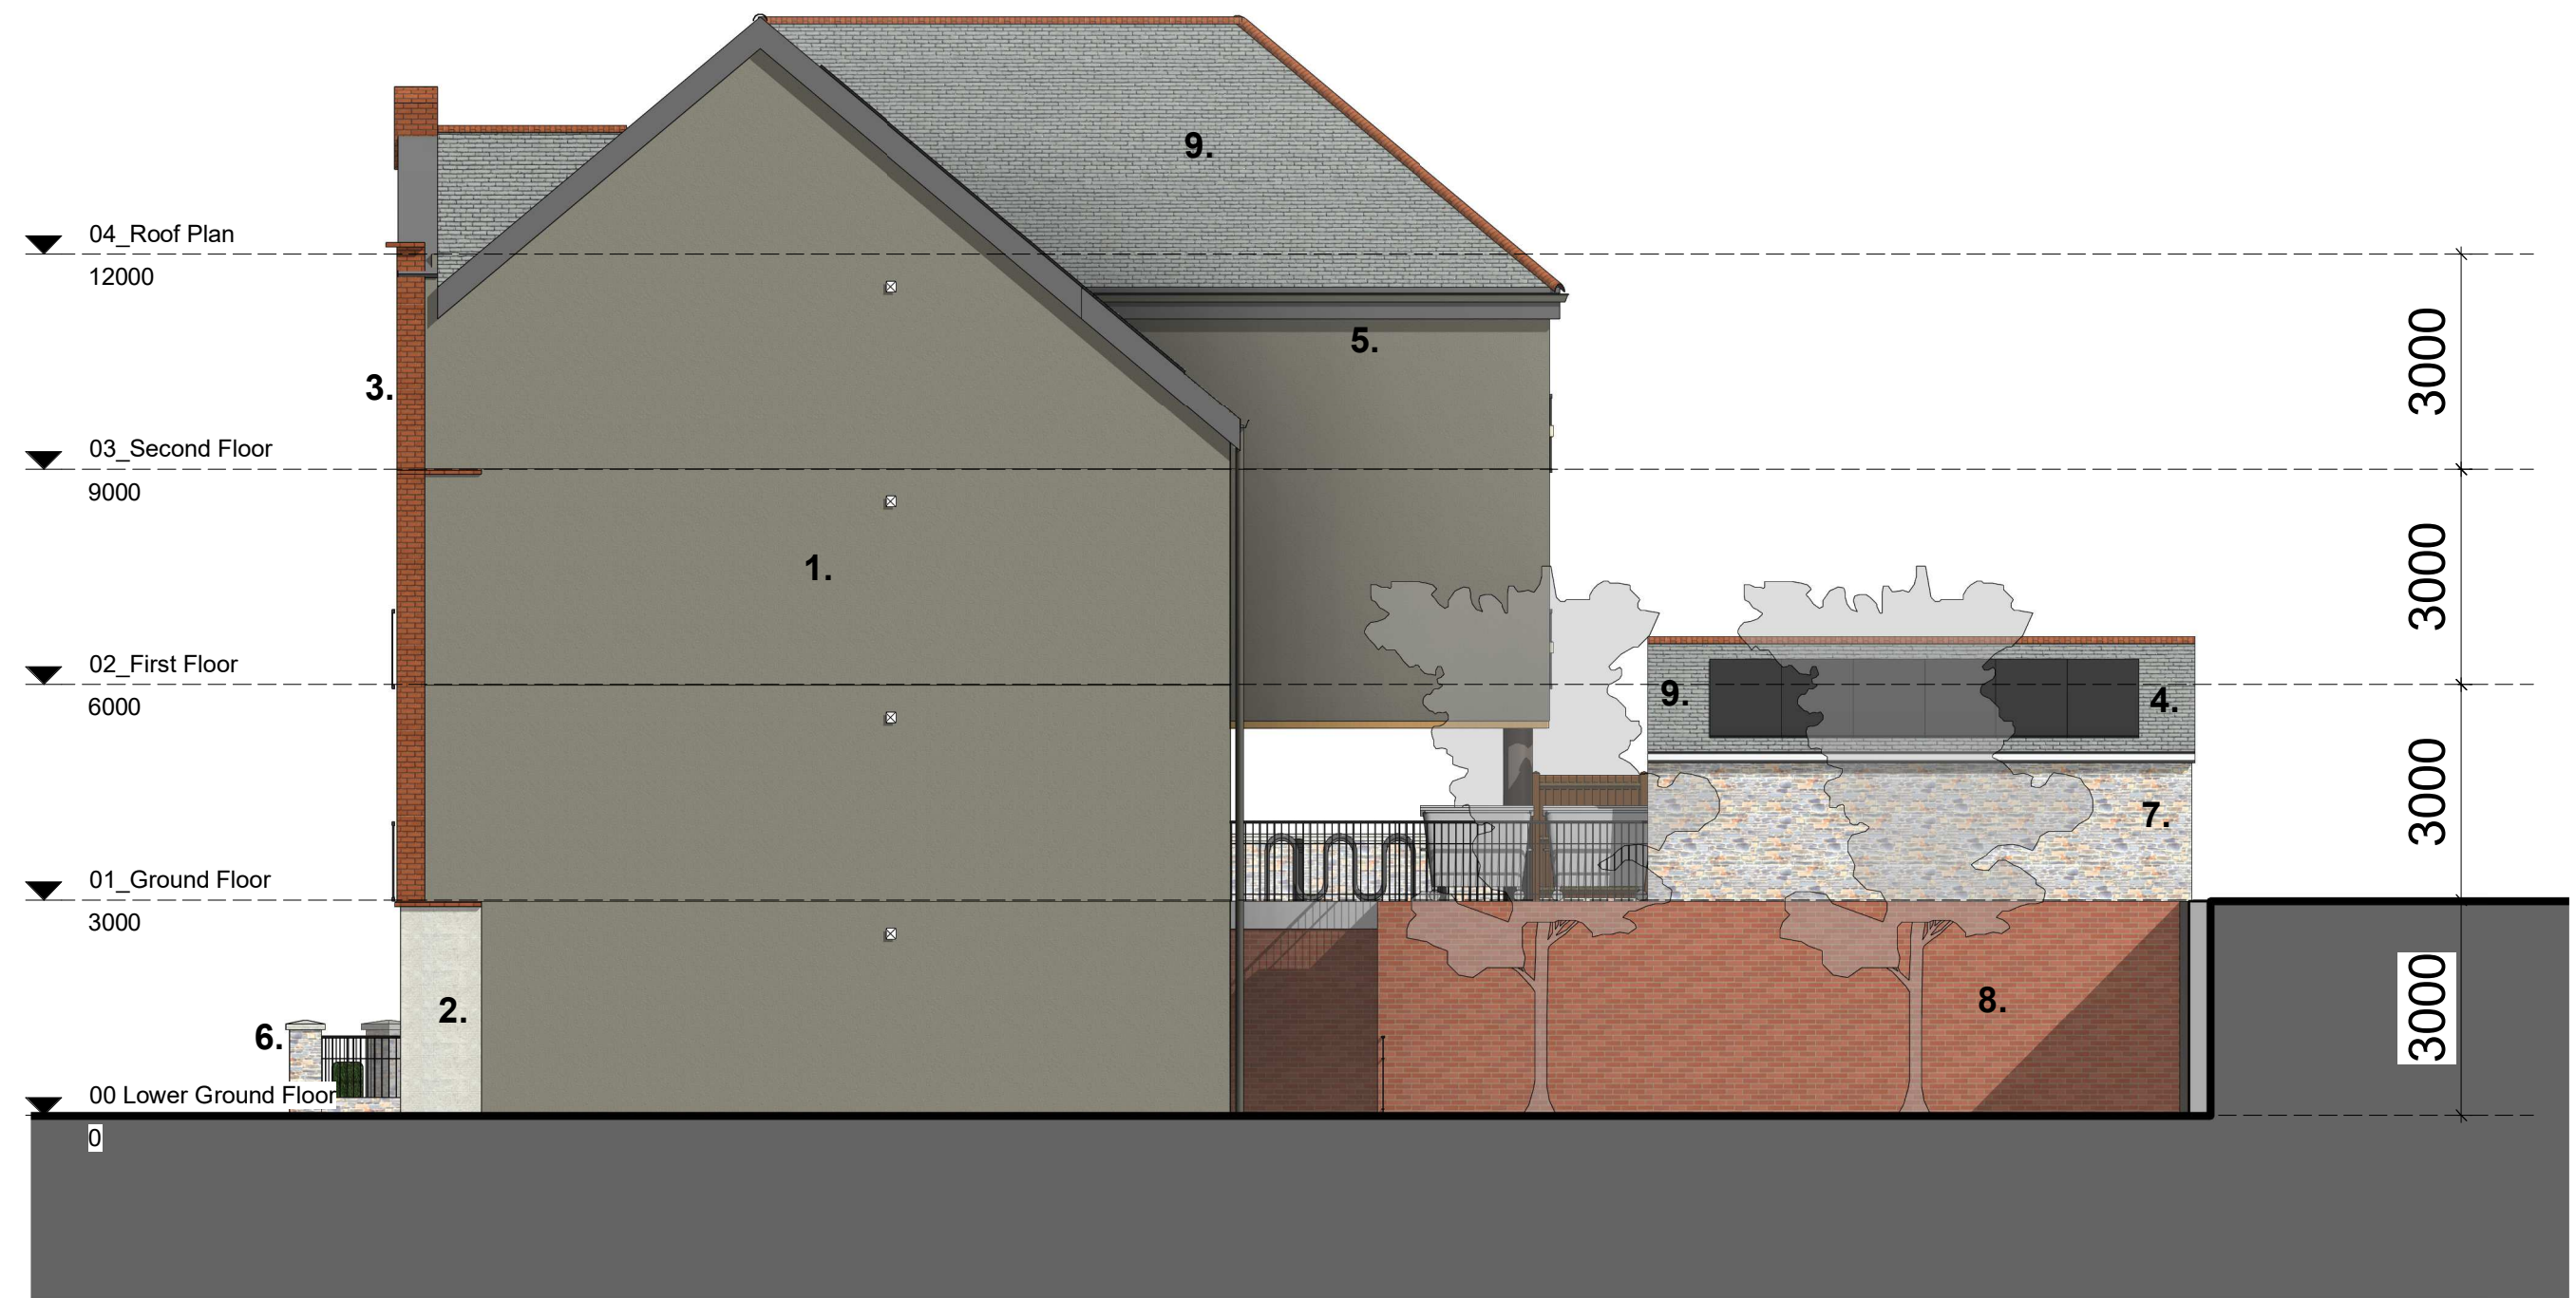

Side Elevation (Alleyway)

1 : 100

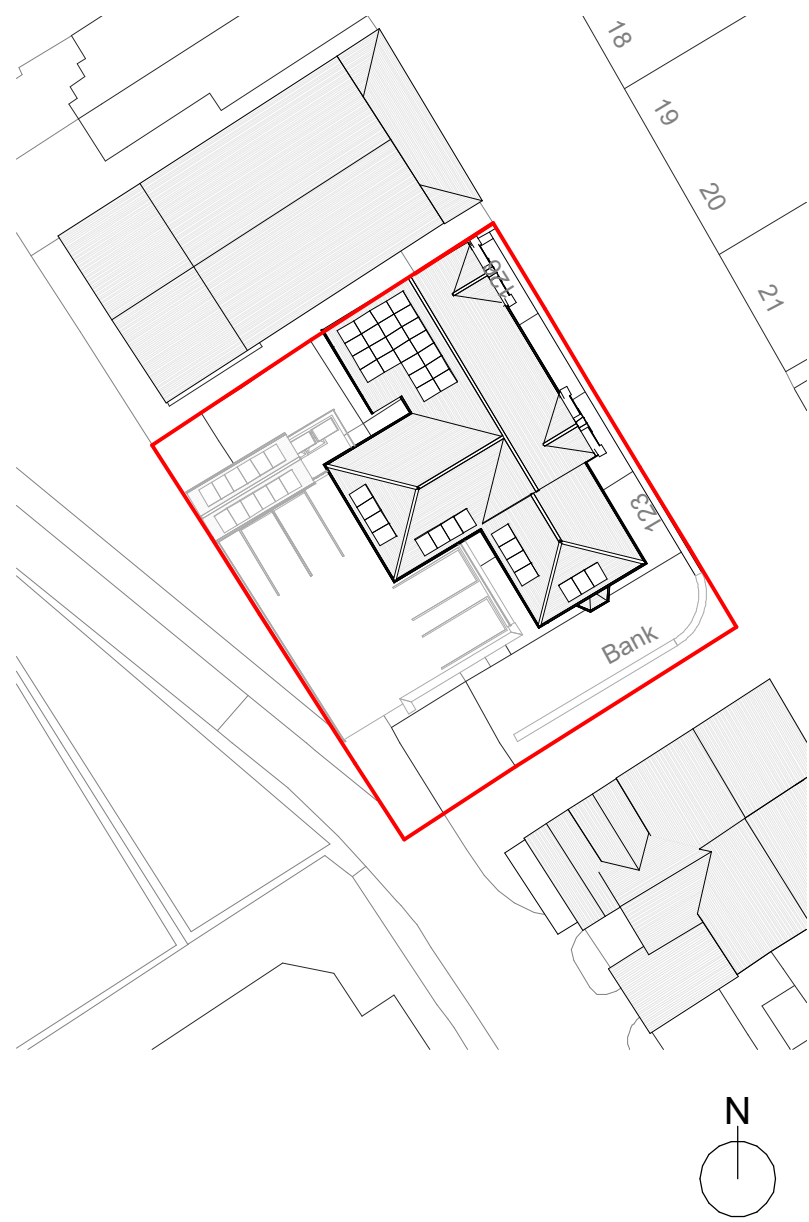

MATERIAL KEY

1. Through colour render
2. Forticrete (or similar) split face stone
3. Brick/brick slip feature detailing to gables
4. PV Panels
5. uPVC fascias and rainwater goods (colour to match render)
6. Pennant stone boundary wall with metal railings
7. Pennant stone facing to retaining wall
8. Brick facing to retaining walls
9. Slate/slate effect roof tiles
10. Feature metal window surround
11. SBD Security gate

DRAFT / WIP

P1	24.06.21	RC	Elevations updated alongside plans, colour and material key added
Rev.	Status	Date	Check Description

HolderMathiasarchitects

T +44 (0) 20 7287 0735
www.holdermathias.com
London Cardiff Munch

Project:
Residential Development
122-126 Dunraven Street, Tonypandy
Rhondda Housing Association

Title:
Proposed Elevations

Job No Scale at A1 Status Rev. Ext. Int.
4557 As indicated P1

Project	Originator	Zone	Level	Type	Role Sheet
DSRT -HMA- XX-EL- DR -A -0020					

ISO 14001 : 2015 ISO 9001 : 2015 RIBA Chartered Practice
Please consider the environment before printing this document