
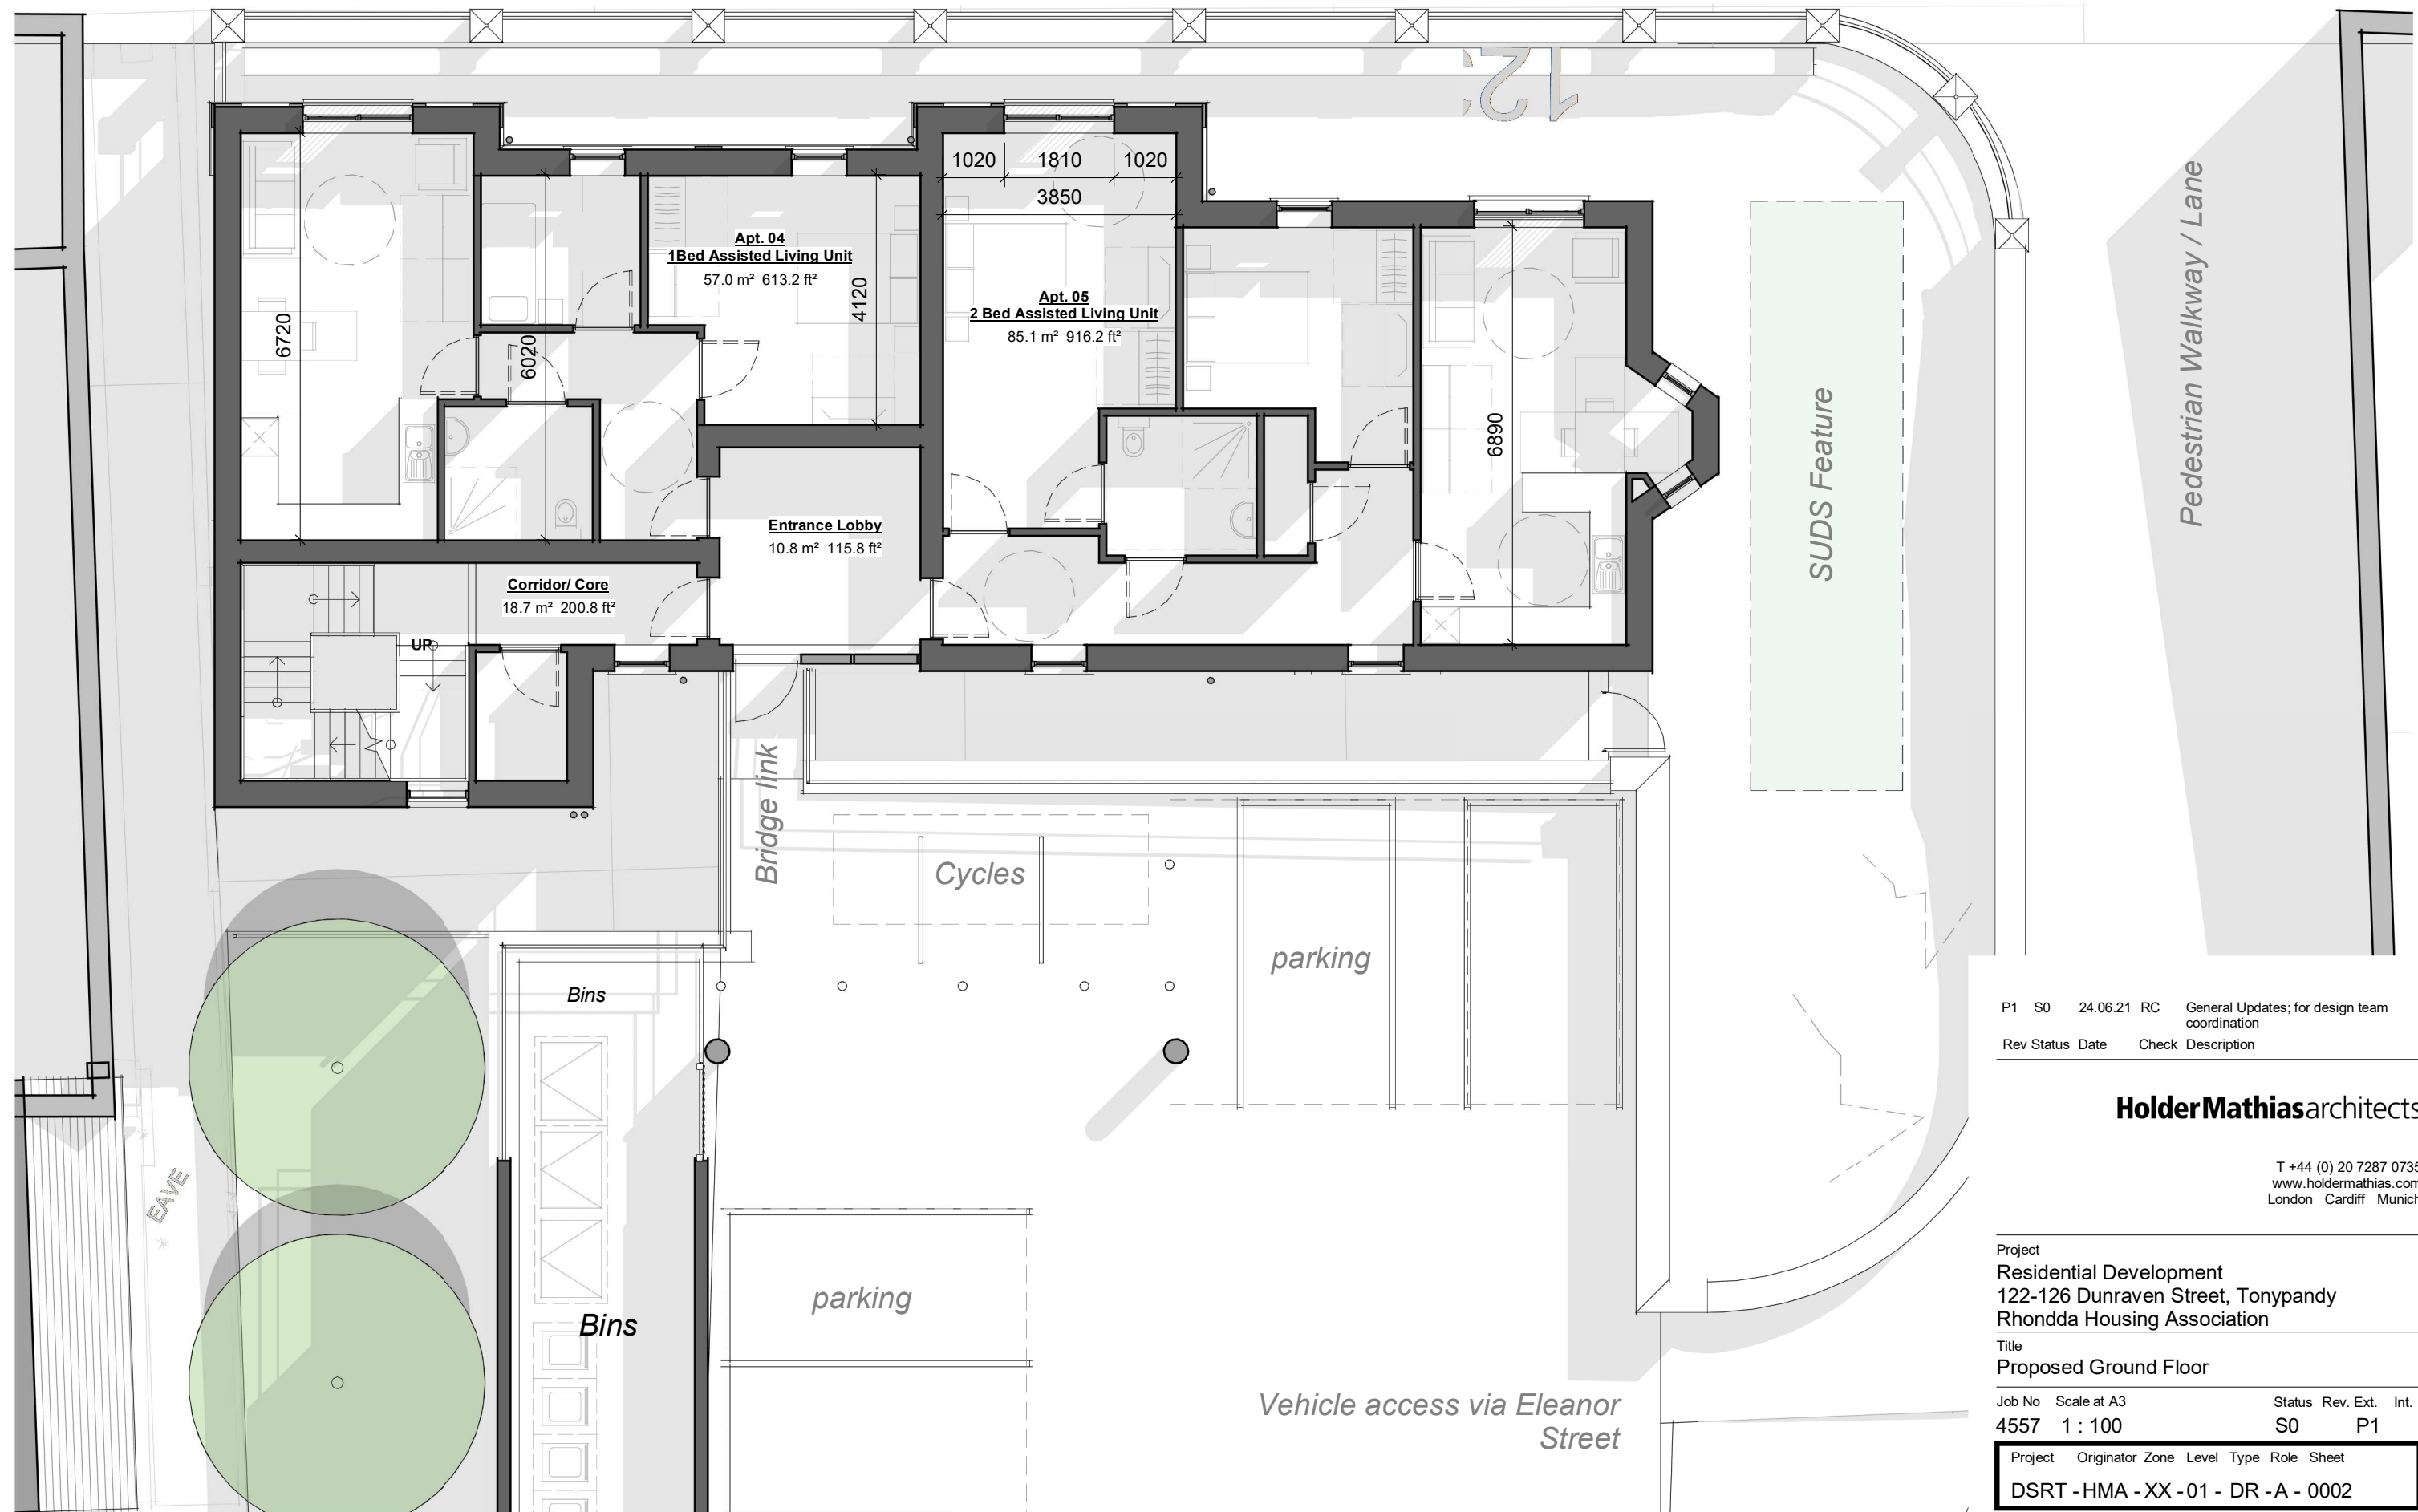


01\_Ground Floor

1 : 100

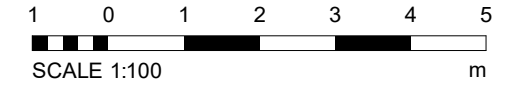

P1	S0	24.06.21	RC	General Updates; for design team coordination
Rev	Status	Date	Check	Description

**HolderMathias**architects

T +44 (0) 20 7287 0735  
www.holdermathias.com  
London Cardiff Munich

Project  
Residential Development  
122-126 Dunraven Street, Tonypandy  
Rhondda Housing Association

Title  
Proposed Ground Floor

Job No	Scale at A3	Status	Rev.	Ext.	Int.
4557	1 : 100	S0			P1

Project	Originator	Zone	Level	Type	Role	Sheet
DSRT	HMA	XX	01	DR	A	0002