
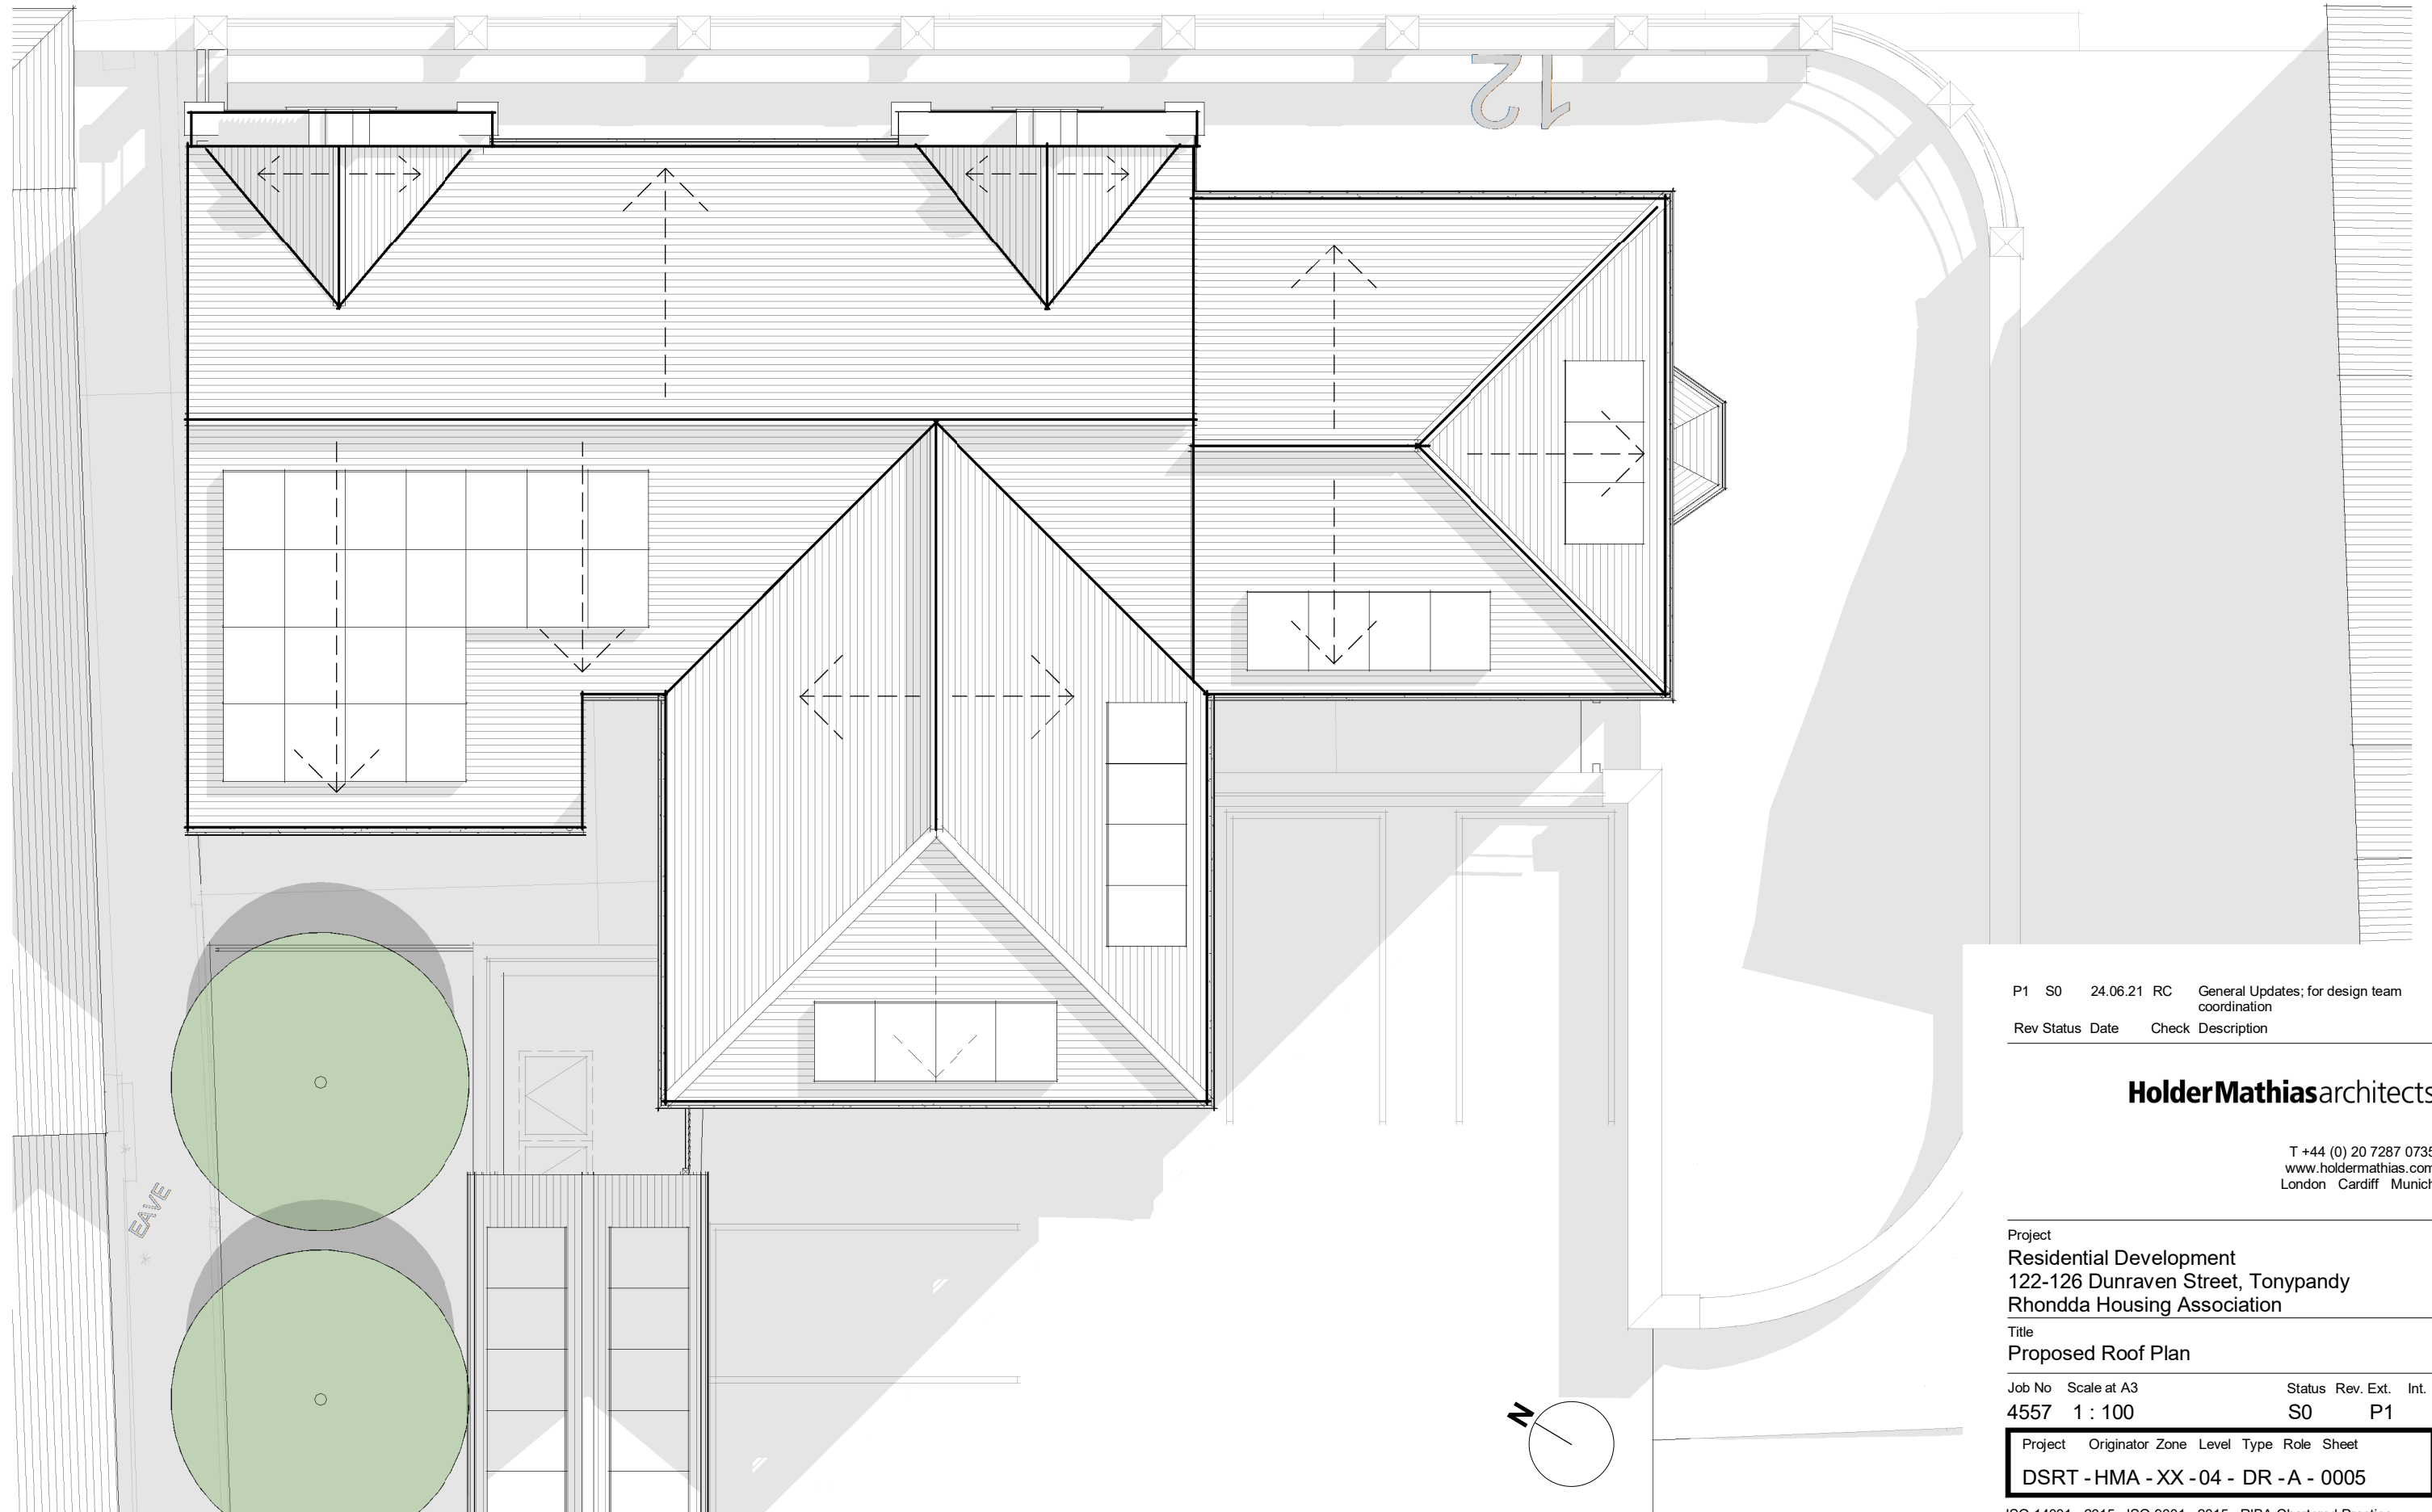


04\_Roof Plan

1 : 100

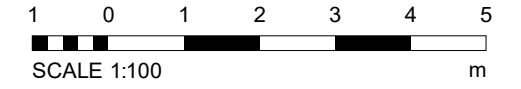

P1 S0 24.06.21 RC General Updates; for design team coordination

Rev	Status	Date	Check	Description

**HolderMathias**architects

T +44 (0) 20 7287 0735  
www.holdermathias.com  
London Cardiff Munich

Project  
Residential Development  
122-126 Dunraven Street, Tonypandy  
Rhondda Housing Association

Title  
Proposed Roof Plan

Job No	Scale at A3	Status	Rev.	Ext.	Int.
4557	1 : 100	S0	P1		

Project	Originator	Zone	Level	Type	Role	Sheet
DSRT - HMA - XX - 04 - DR - A - 0005						

ISO 14001 : 2015 ISO 9001 : 2015 RIBA Chartered Practice  
Please consider the environment before printing this document