


ELEVATION

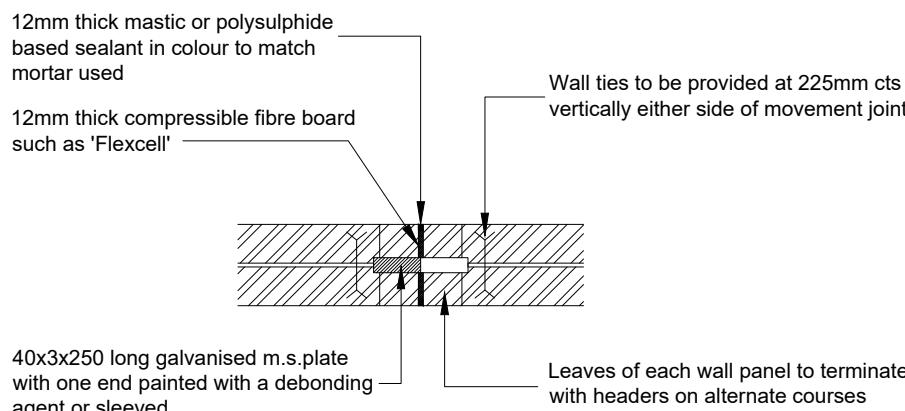

Plan of movement joint

BOUNDARY TYPE A
1.8 m Brick Wall

Figured dimensions and levels to be used.
Any inaccuracies must be notified to the architect.
Detail drawings and large scale drawings take precedence over smaller drawings.

THIS DRAWING IS COPYRIGHT ©

Rev:

Rev:

Rev:

PRELIMINARY	
PLANNING	✓
DESIGN	
TENDER	
CONSTRUCTION	

Drawing No. 24040 (05) 150	Rev. 0
Cardiff Office: Suite 1F, Building One, Eastern Business Park, Wern Fawr Lane, Old St Mellons, Cardiff CF3 5EA Tel: +44 (0)133 23 201 001 Fax: +44 (0)129 2079 1212 email: cardiff@powelldobson.com	
Contract: Cardiff Council	Scale: 1: 20 @ A3
Wolf's Castle, Llanishen	Date: Dec 2025
Title: Boundary Treatment Detail - Type A	Drawn: AJC
	Checked:

TYPICAL SECTION

Ref. 24040 (05) 109 -
Boundary Treatments Layout



Scale @ 1:20