


Proposed Development, Land South of Llon Cardi Bach, Cilgerran SA43 2TF

"Planning Drawings" - Proposed Garden Arrangement Plan

1. Level Access
2. 3m x 3m level patio area
3. SBD compliant shed (bike storage, etc.)
4. SBD compliant timber fence with concrete post
5. Secure/lockable gate access
6. Grass Area (exceed area requirements for houses & bungalows)
7. Bin storage
8. Drying line
9. Location of ASHP

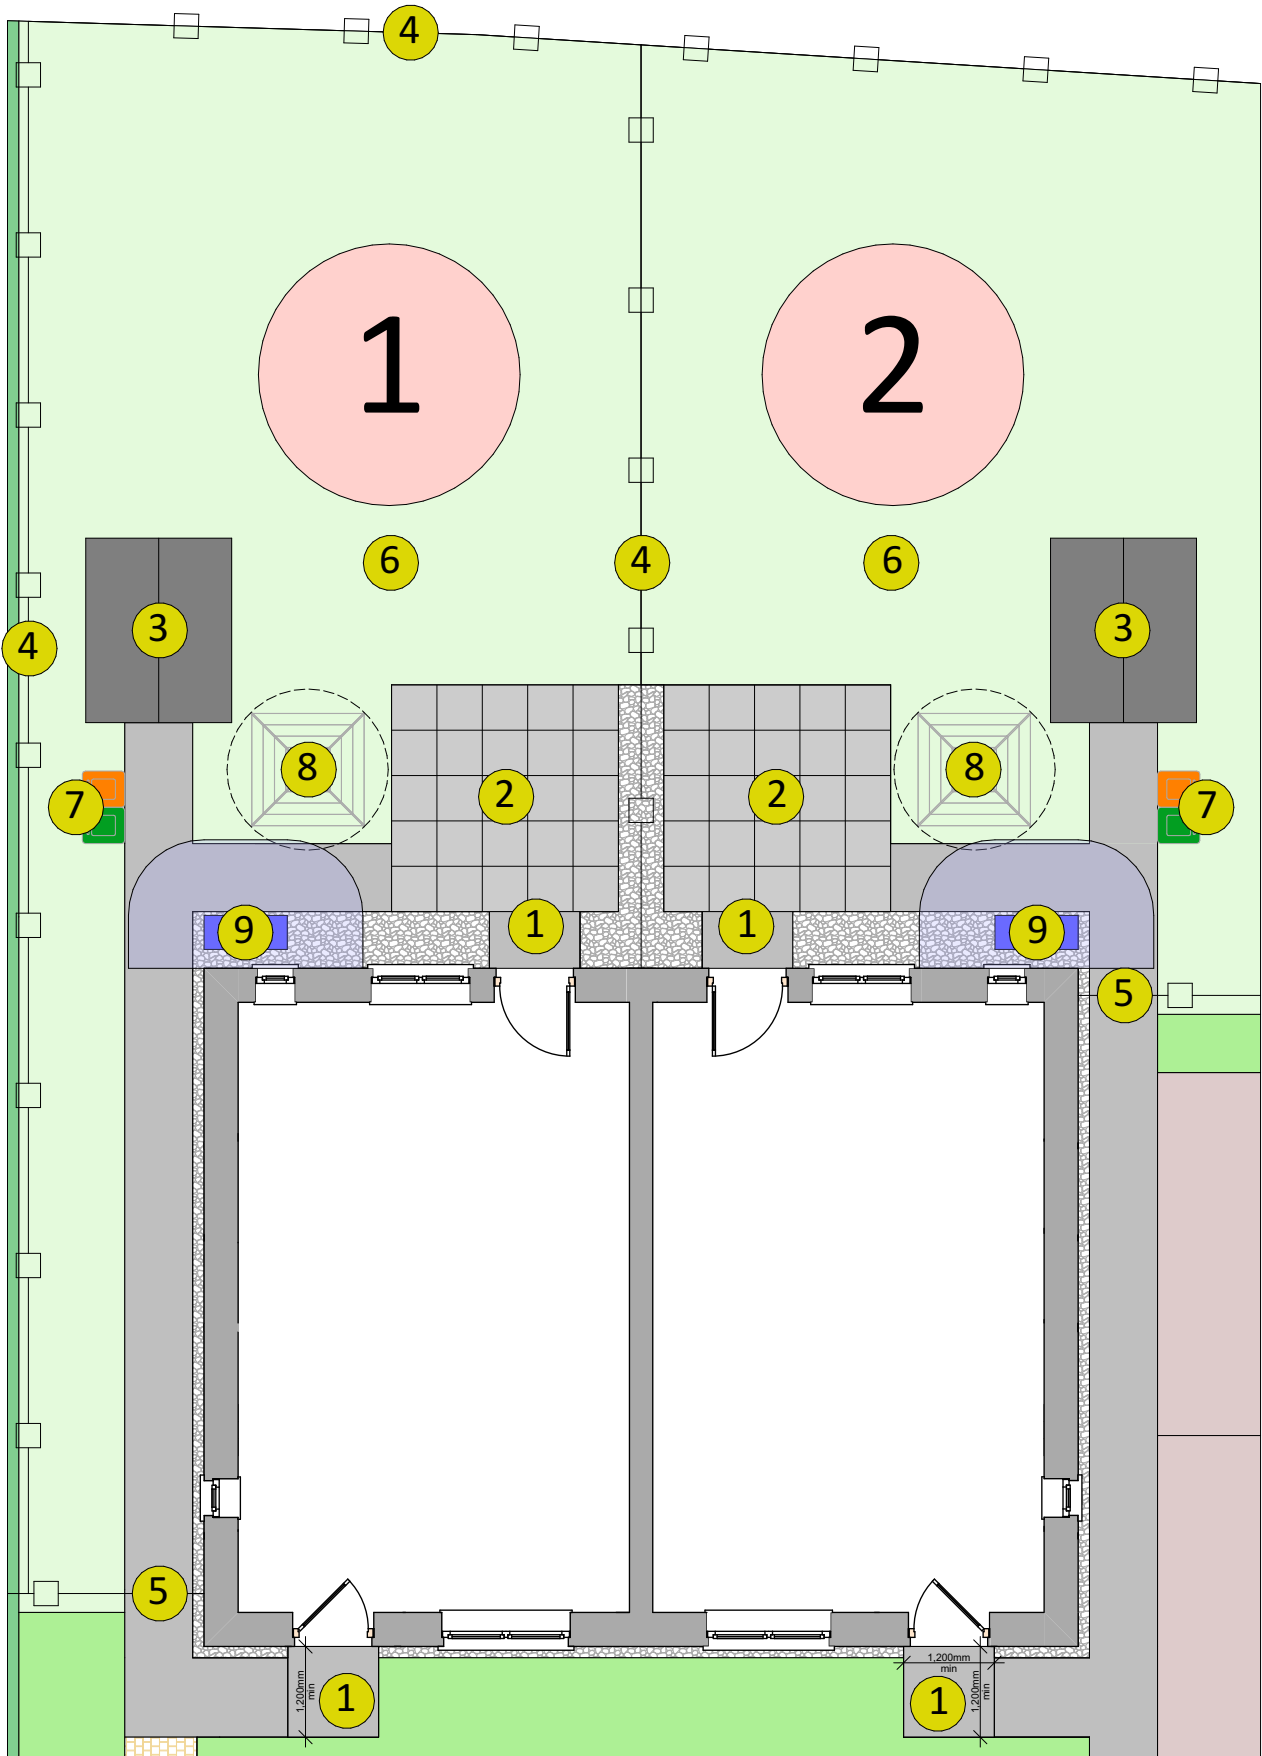

Garden Arrangement Plan

1:100

Revision:	Date:	By:



Client:
Tai Wales & West
Housing Association

Scale: Noted
Date: Apr '25
Drawn: SE/RH

Drawing Title:
PLANNING DRAWINGS -
Typical Garden
Arrangement Plan

Job Title:
Proposed Development, Land South of Llon
Cardi Bach, Cilgerran SA43 2TF

R500 - 106