


Refuse Strategy Layout :

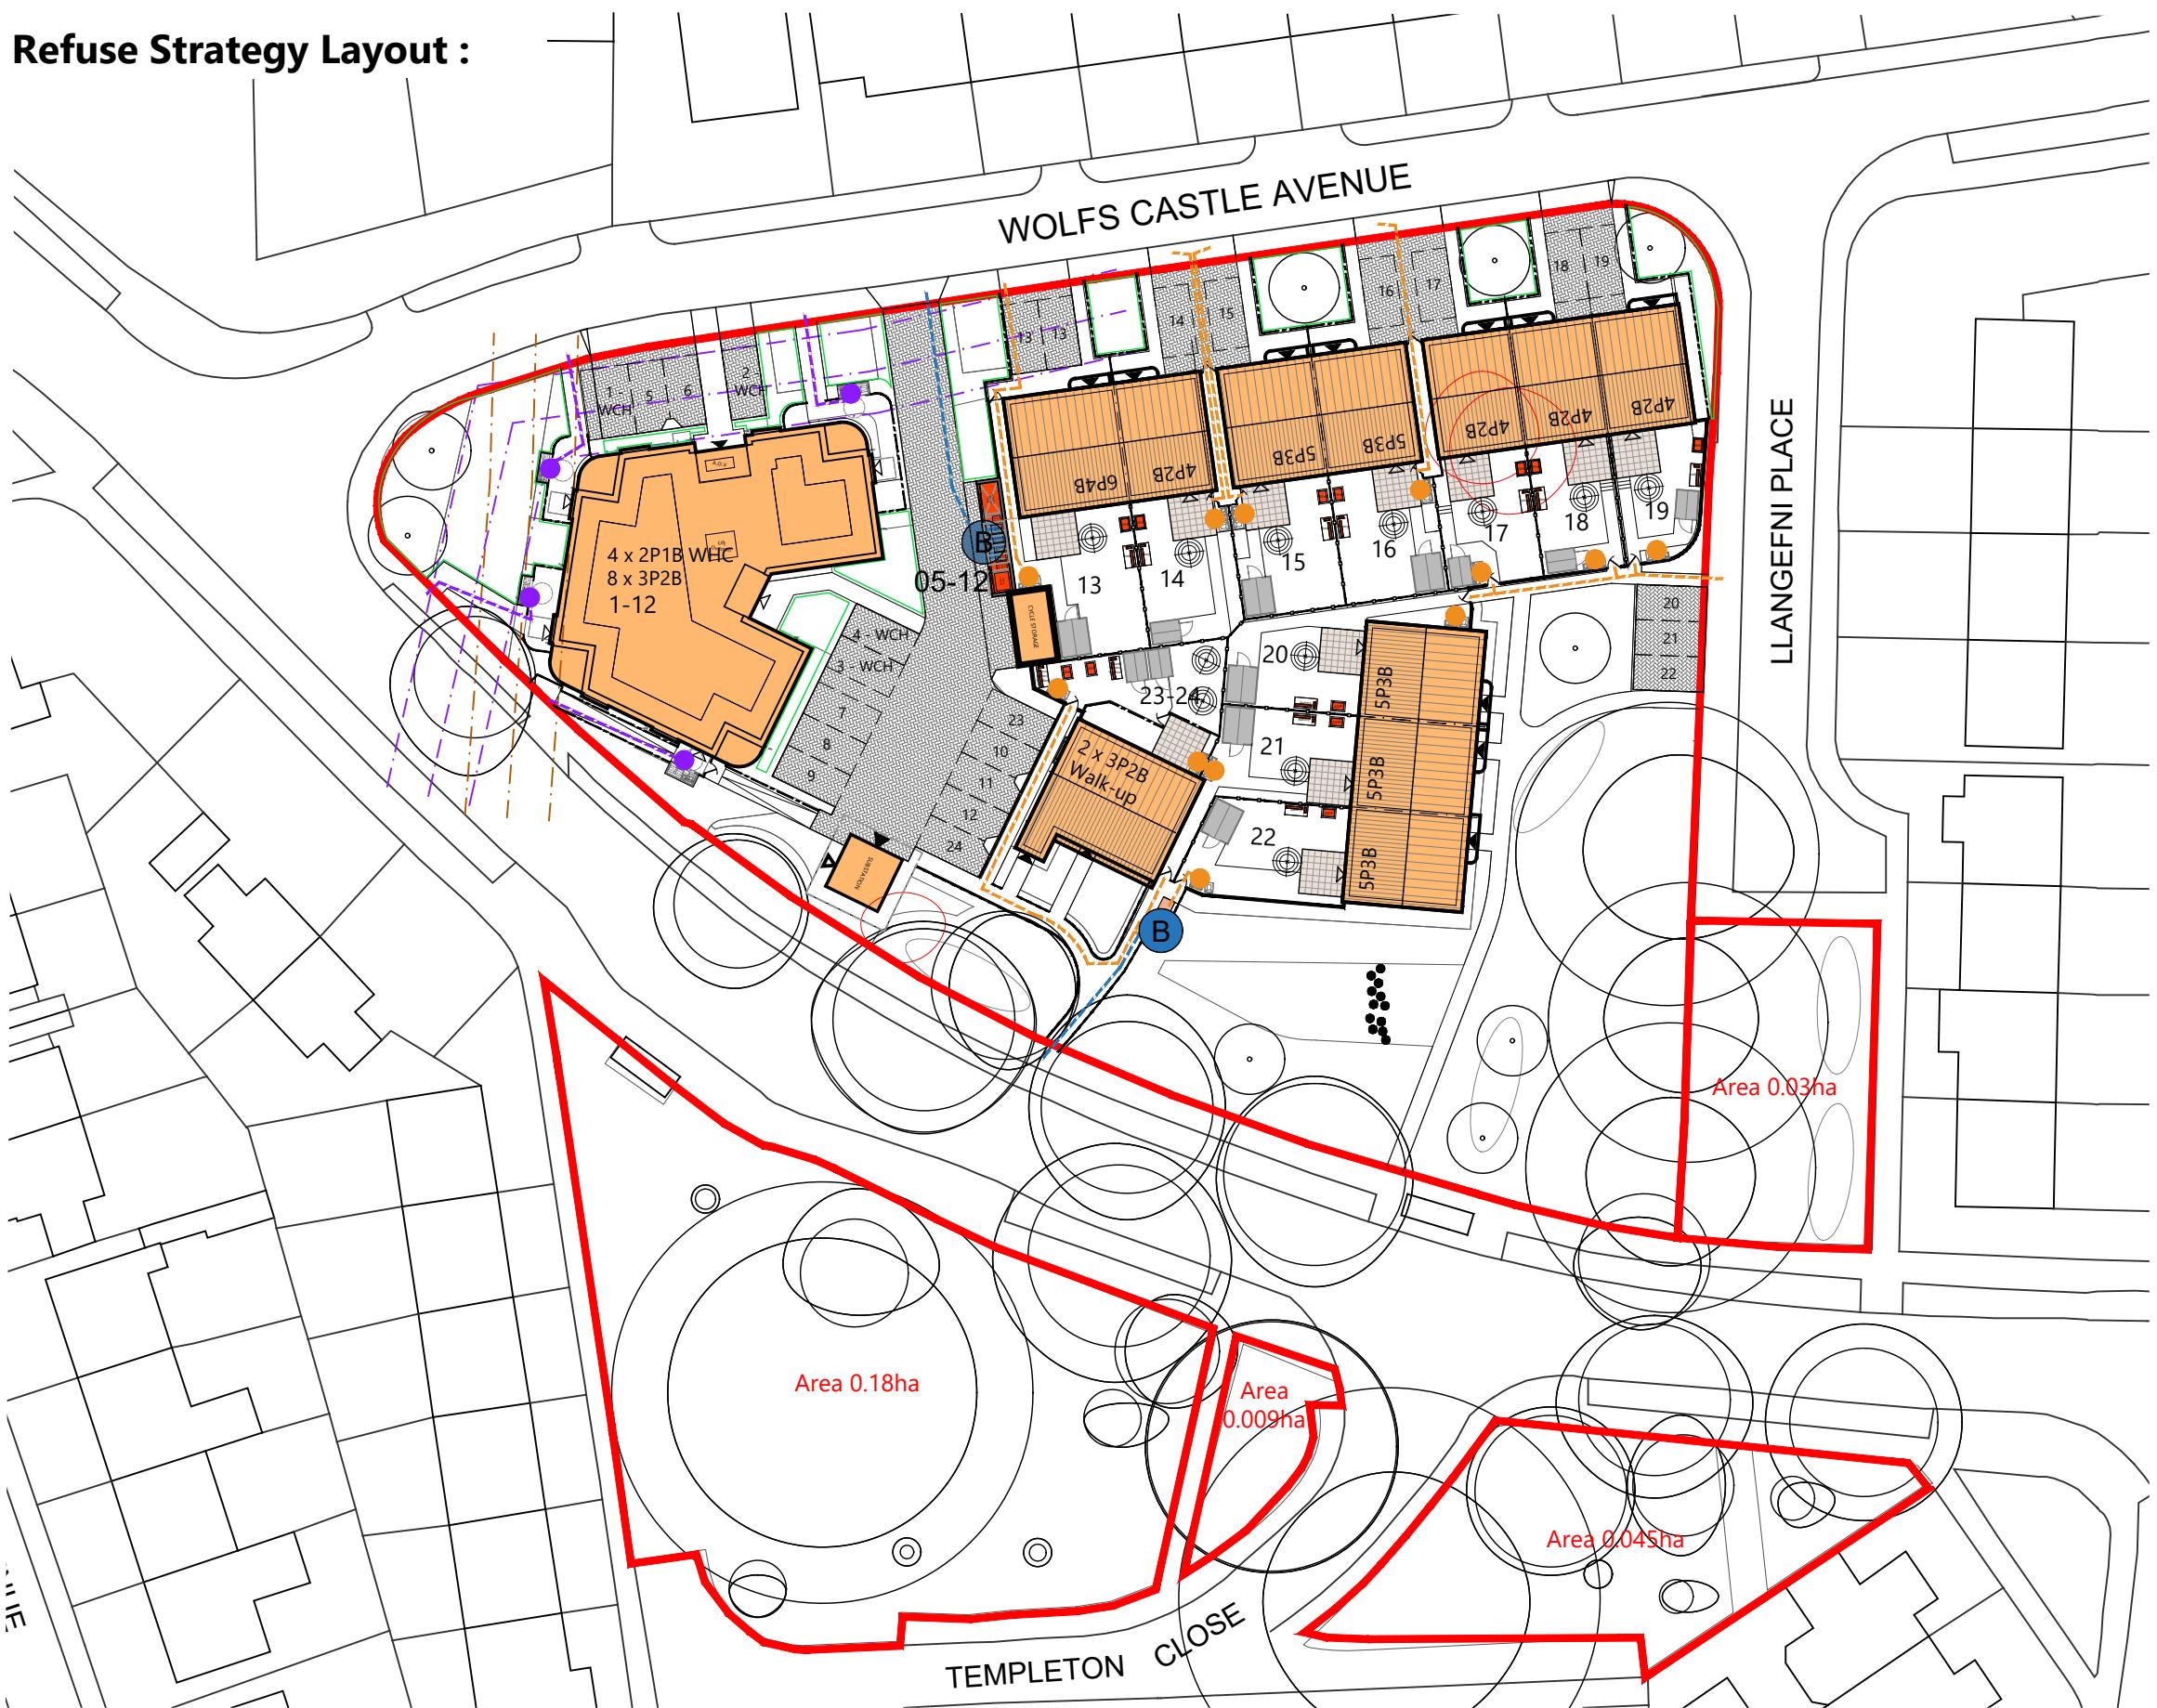

Wolf's Castle : Cardiff County Council



REFUSE STRATEGY KEY :

- B Bin Collection Point (plots served indicated below)
- 25m maximum from roadside (Refuse Collector)
- Resident Carry route (max 30m)
- Dwelling Bin point
- Assisted Carry route (max 10m)
- Wheelchair Accessible Dwelling Bin point
- Apartment Bin Store

0m 10m 20m 30m

Scale Bar @ 1:500

Figured dimensions and levels to be used.
Any inaccuracies must be notified to the architect.
Detail drawings and large scale drawings take precedence over smaller drawings.

THIS DRAWING IS COPYRIGHT ©

Rev: A Updated to reflect amended site layout art/TP 18.12.25
B Collection point for P21-24 included AJC 05.01.26

Rev:

Rev:

Rev:

PRELIMINARY	<input checked="" type="checkbox"/>
PLANNING	
DESIGN	
TENDER	
CONSTRUCTION	

powelldobson
ARCHITECTS

Cardiff Office: Suite 1F, Building One, Eastern Business Park, Wern Fawr Lane, Old St Mellons, Cardiff CF3 5EA
Tel: +44 (0)1333 201 001 Fax: +44 (0)29 2079 1212 email: cardiff@powelldobson.com

Drawing No. Rev.
24040 (05) 108 B

Contract: Cardiff Council
Wolf's Castle
Title: Refuse Strategy Layout

Scale: 1:500 @ A3
Date: April 25
Drawn: art
Checked: -