



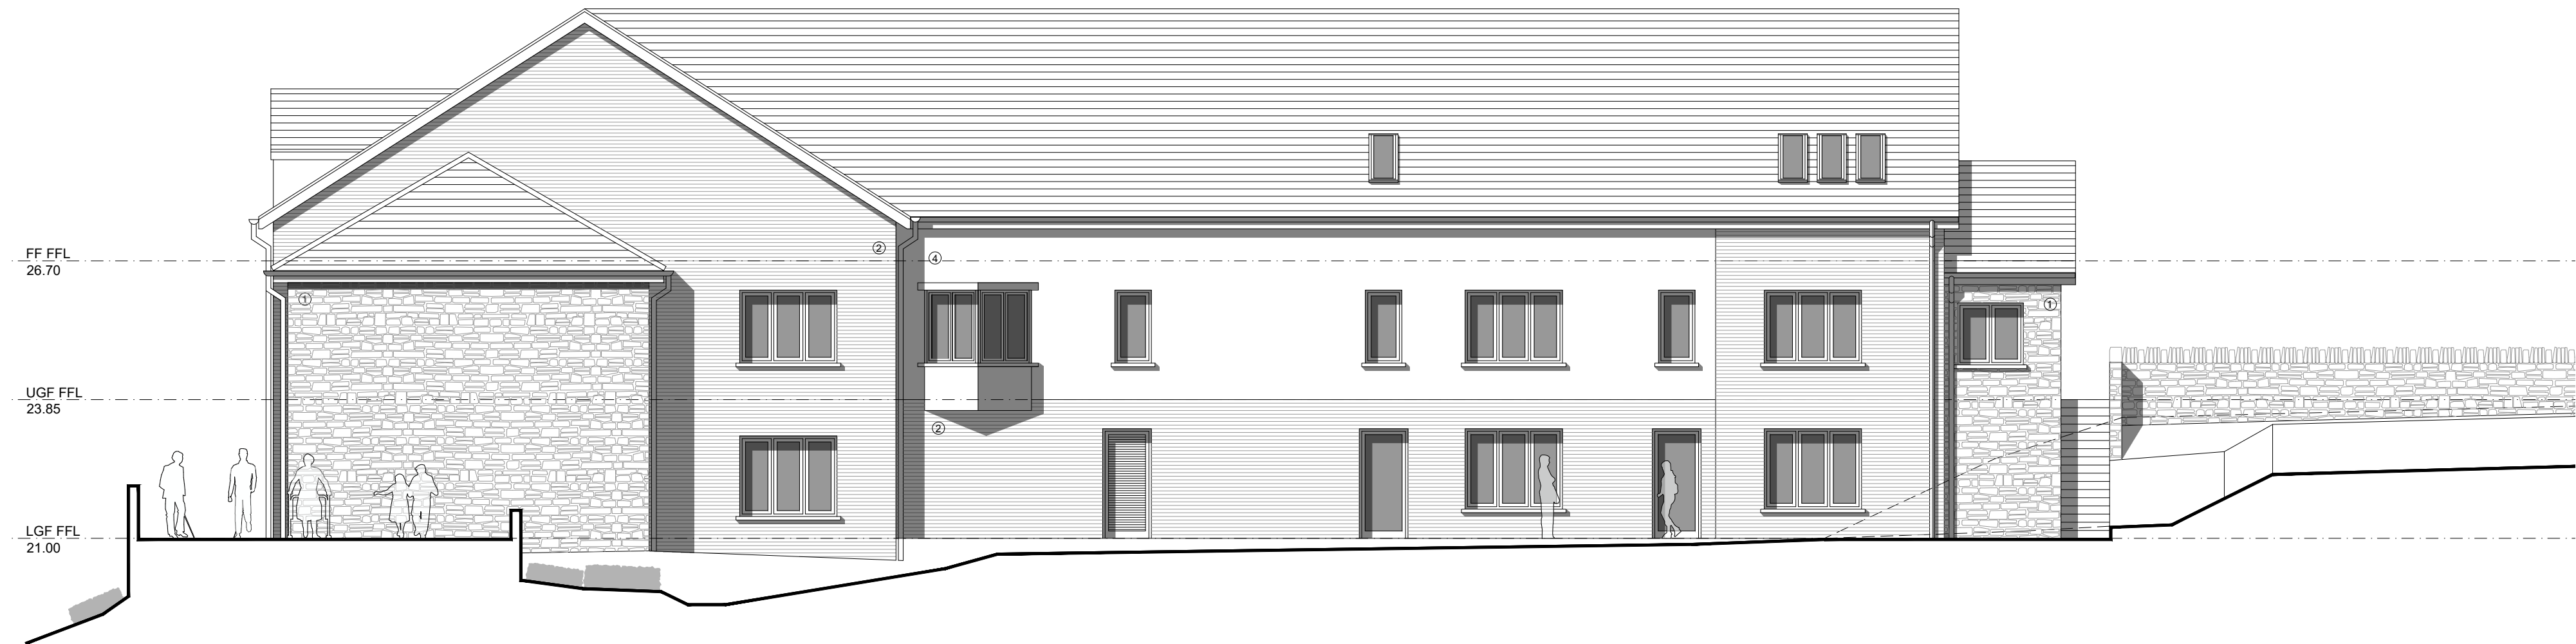

Proposed Side Elevation
North-East

MATERIAL KEY

- 1. Bradstone type cladding
- 2. Red brickwork
- 3. Vertical Yorkshire board timber cladding
- 4. Render in light grey
- 5. Windows with clear double glazing in dark grey
- 6. Windows with frosted double glazing in dark grey
- 7. Doors with clear double glazing in dark grey
- 8. Solid doors in dark grey
- 9. Door with louvres in dark grey
- 10. uPCV fascias and rainwater goods in dark grey
- 11. Cement fibre roof tiles
- 12. Velux roof lights
- 13. P.V Panels

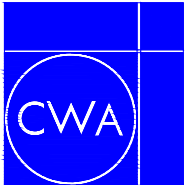

C. W. ARCHITECTS Ltd
Grosvenor House, 8 Park Grove, Cardiff CF10 3BN
Tel : +44 (0)2920 223123 E-Mail : enquiries@cw-arch.co.uk Web : www.cw-arch.co.uk

Project Name :	Cardonnel Court, Skewen		
Project Ref :	SP803		

Drawing Title :	Proposed Elevation	Scale :
Drawing Number :	SP803 - P12	1:100 @ A2

Revision:	PAC	Drawn by: ce	Date: Sept 2025
-----------	-----	--------------	-----------------