


**KEY**

- Site Boundary
- To be Demolished
- Already Demolished

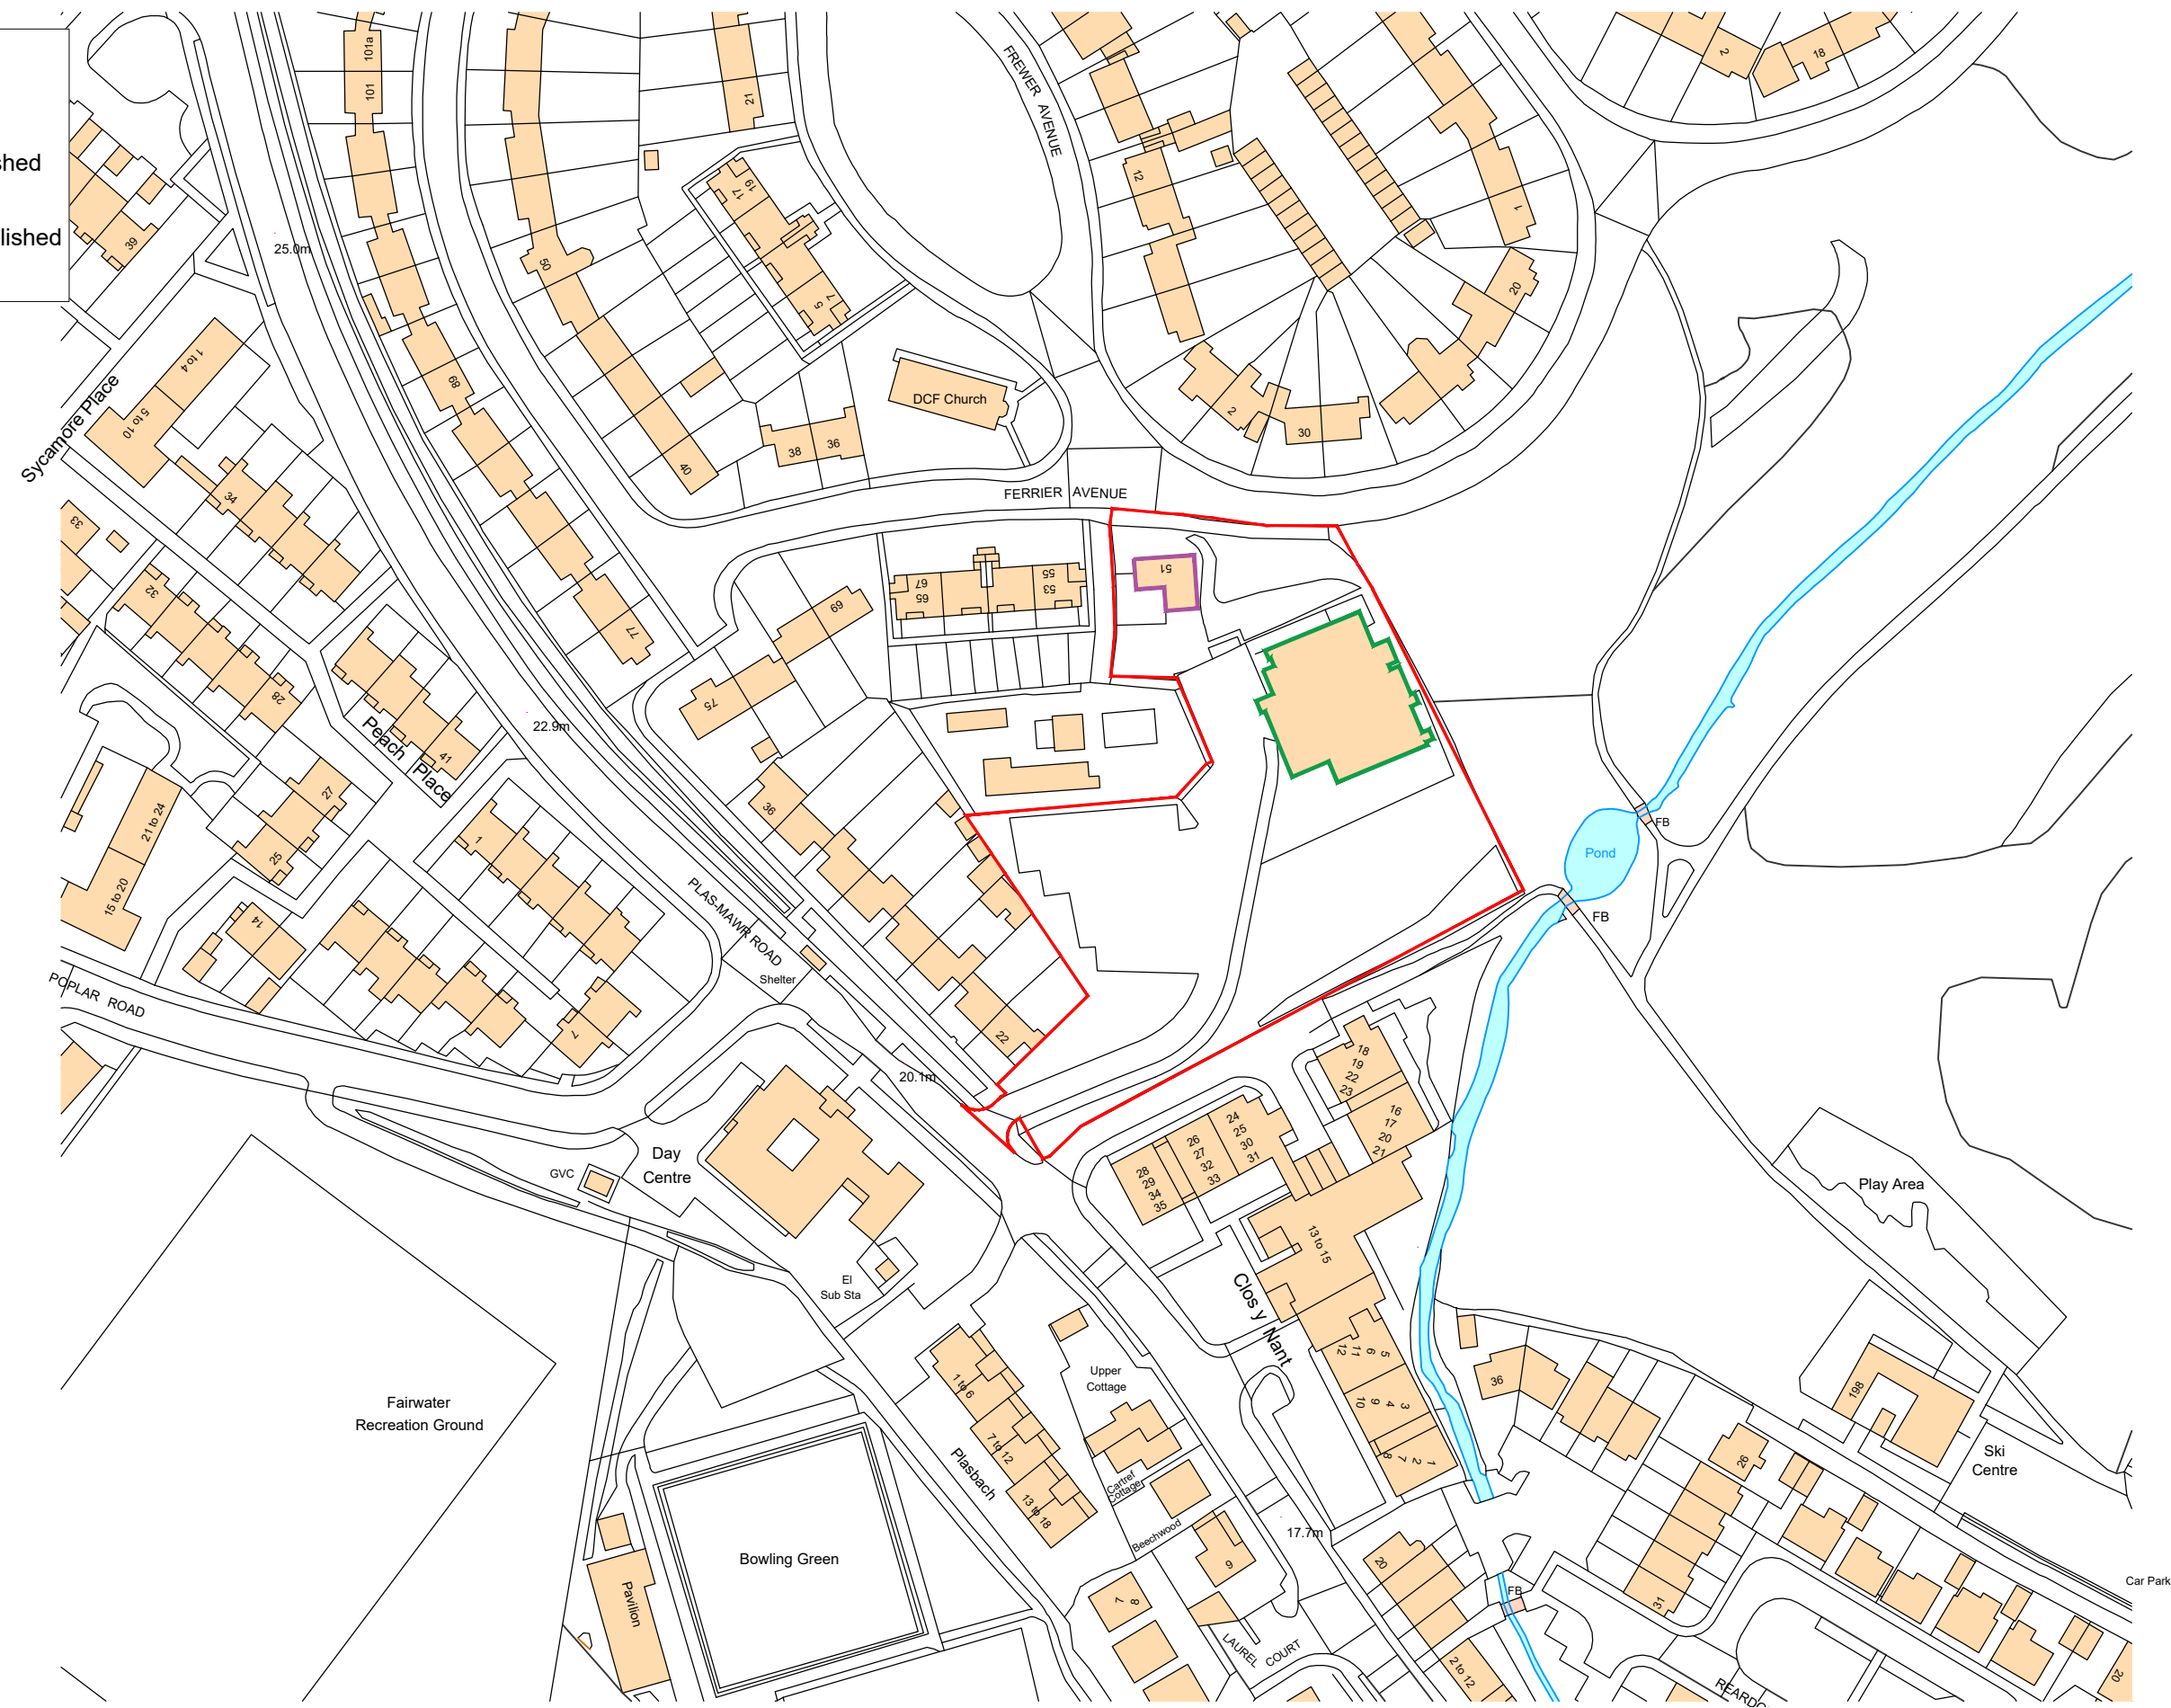

Figured dimensions and levels to be used. Any inaccuracies must be notified to the architect. Detail drawings and large scale drawings take precedence over smaller drawings.

Rev:	-	Rev:	-	Rev:	-	Rev:	-
------	---	------	---	------	---	------	---

PRELIMINARY	✓
PLANNING	
DESIGN	
TENDER	
CONSTRUCTION	

**powelldobson**  
ARCHITECTS

Cardiff Office: Suite 1F, Building One, Eastern Business Park, Wern Fawr Lane, Old St Mellons, Cardiff CF3 5EA  
Tel: +44 (0)33 33 201 001 Fax: +44 (0)29 2079 1212 email: cardiff@powelldobson.com

Contract: Residential Development  
Fairwater, Cardiff  
Title: Demolition Plan

Drawing No. 22007 (05) 102 - Rev.

Scale: 1:1250 @ A3  
Date: June 2022  
Drawn: RF  
Checked: -