


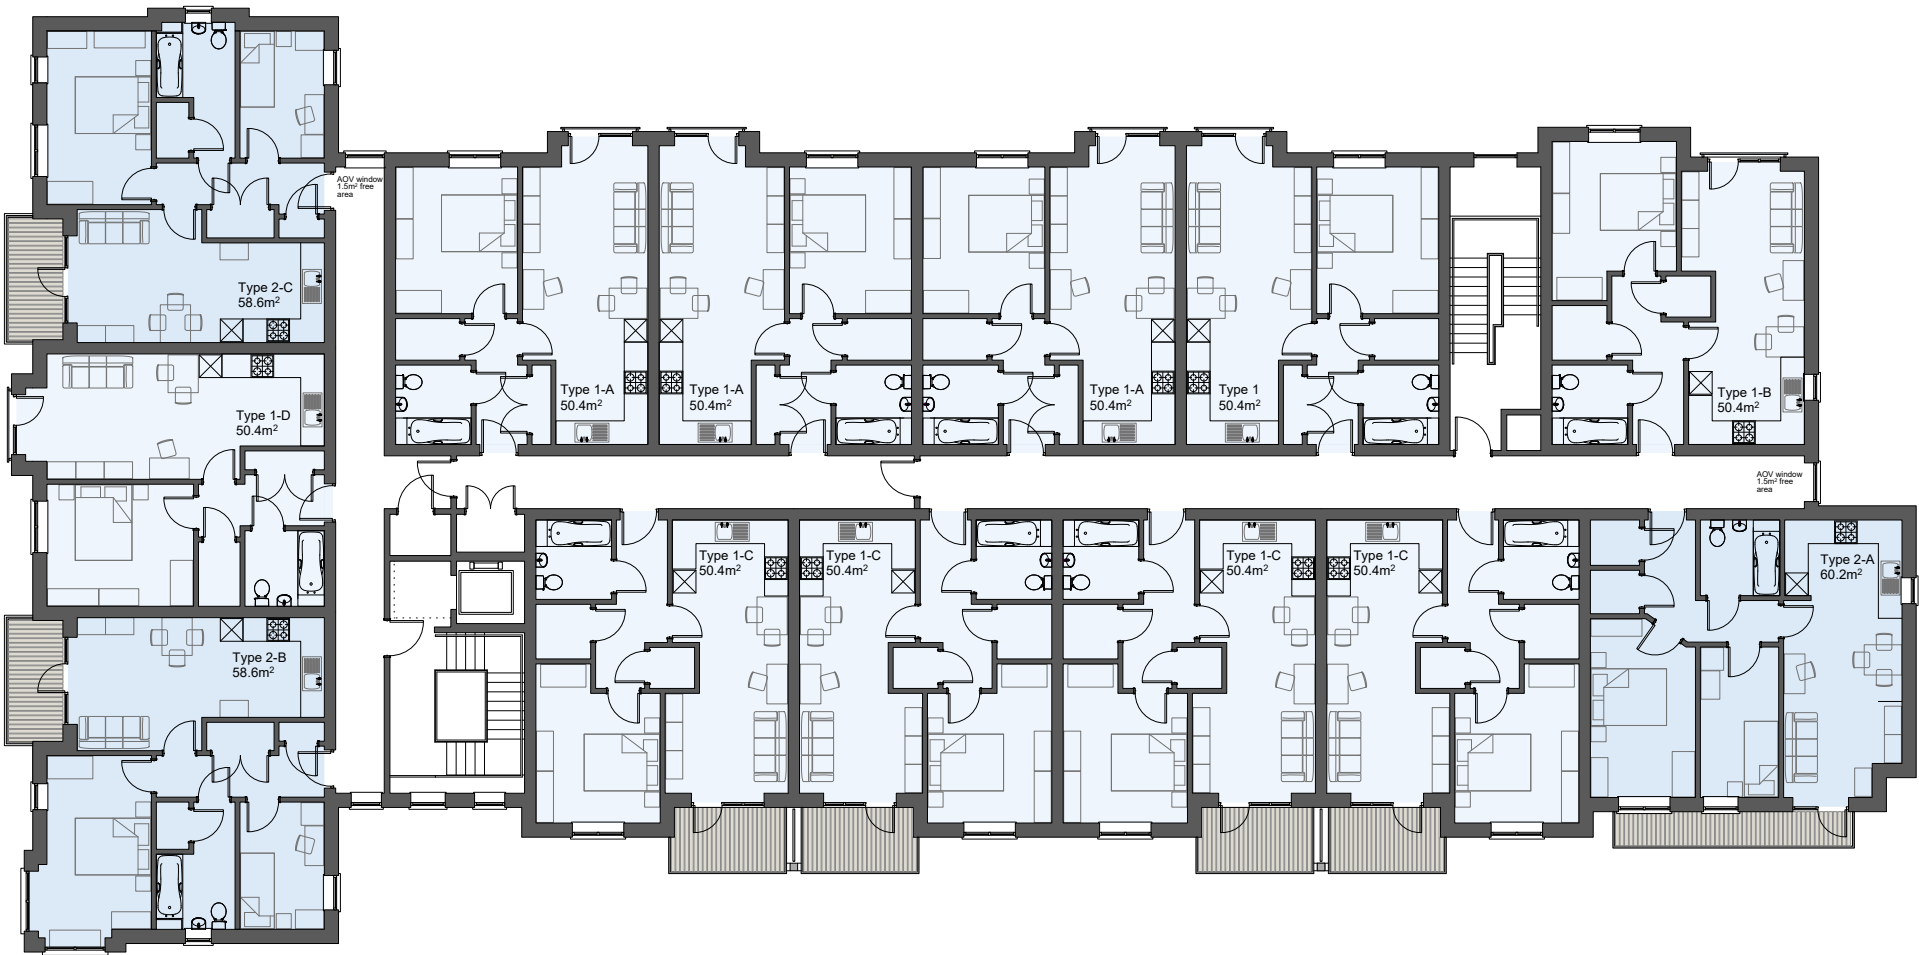

FIRST FLOOR



GROUND FLOOR

Ref type	1-A	1-B	1-C	1-D	1-E	2-A	2-B	2-C
Description	2P 1Bed	2P 1Bed	2P 1Bed	2P 1Bed	2P 1Bed	3P 2Bed	3P 2Bed	3P 2Bed
Area (m²)	50.4	50.4	50.4	50.4	50.4	60.2	58.6	58.6
Ground Floor	3	1	2	1	-	1	1	1
First Floor	4	1	4	1	-	1	1	1
Second Floor	4	1	4	1	-	1	1	1
Third Floor	4	-	4	1	-	-	1	1
Fourth Floor	-	-	1	1	1	-	1	1
Total	15	3	15	5	1	3	5	5
Overall	39 one bed units					13 two bed units		
	52 total units							



Rev : Date Description



Kennedy James Griffiths
Chartered Architects and Project Managers
Project
**Proposed Apartments
East Tyndall St Cardiff**



Title
Block A Plans 1 (Apartments)

Status
Pre Application Consultation

Job Number
1722-PAC-06

Use figured dimensions where possible. Do not scale for construction purposes.
This drawing is copyright.