



NOTES:
THIS DRAWING IS COPYRIGHT
RICHARD ANDREWS ARCHITECTS
DIMENSIONS ONLY. CHECK ALL DIMENSIONS ON SITE. ANY
DISCREPANCIES TO BE NOTIFIED TO THE ARCHITECT.

NOTES:
DRAWINGS HAVE BEEN PRODUCED FOR PLANNING AND
BUILDING REGULATIONS PURPOSES ONLY. THE
CONSULTATION DESIGN AND MANAGEMENT
RESPONSIBILITY OF THE
CLIENT SHALL REMAIN UNLESS OTHERWISE AGREED IN
WRITING.

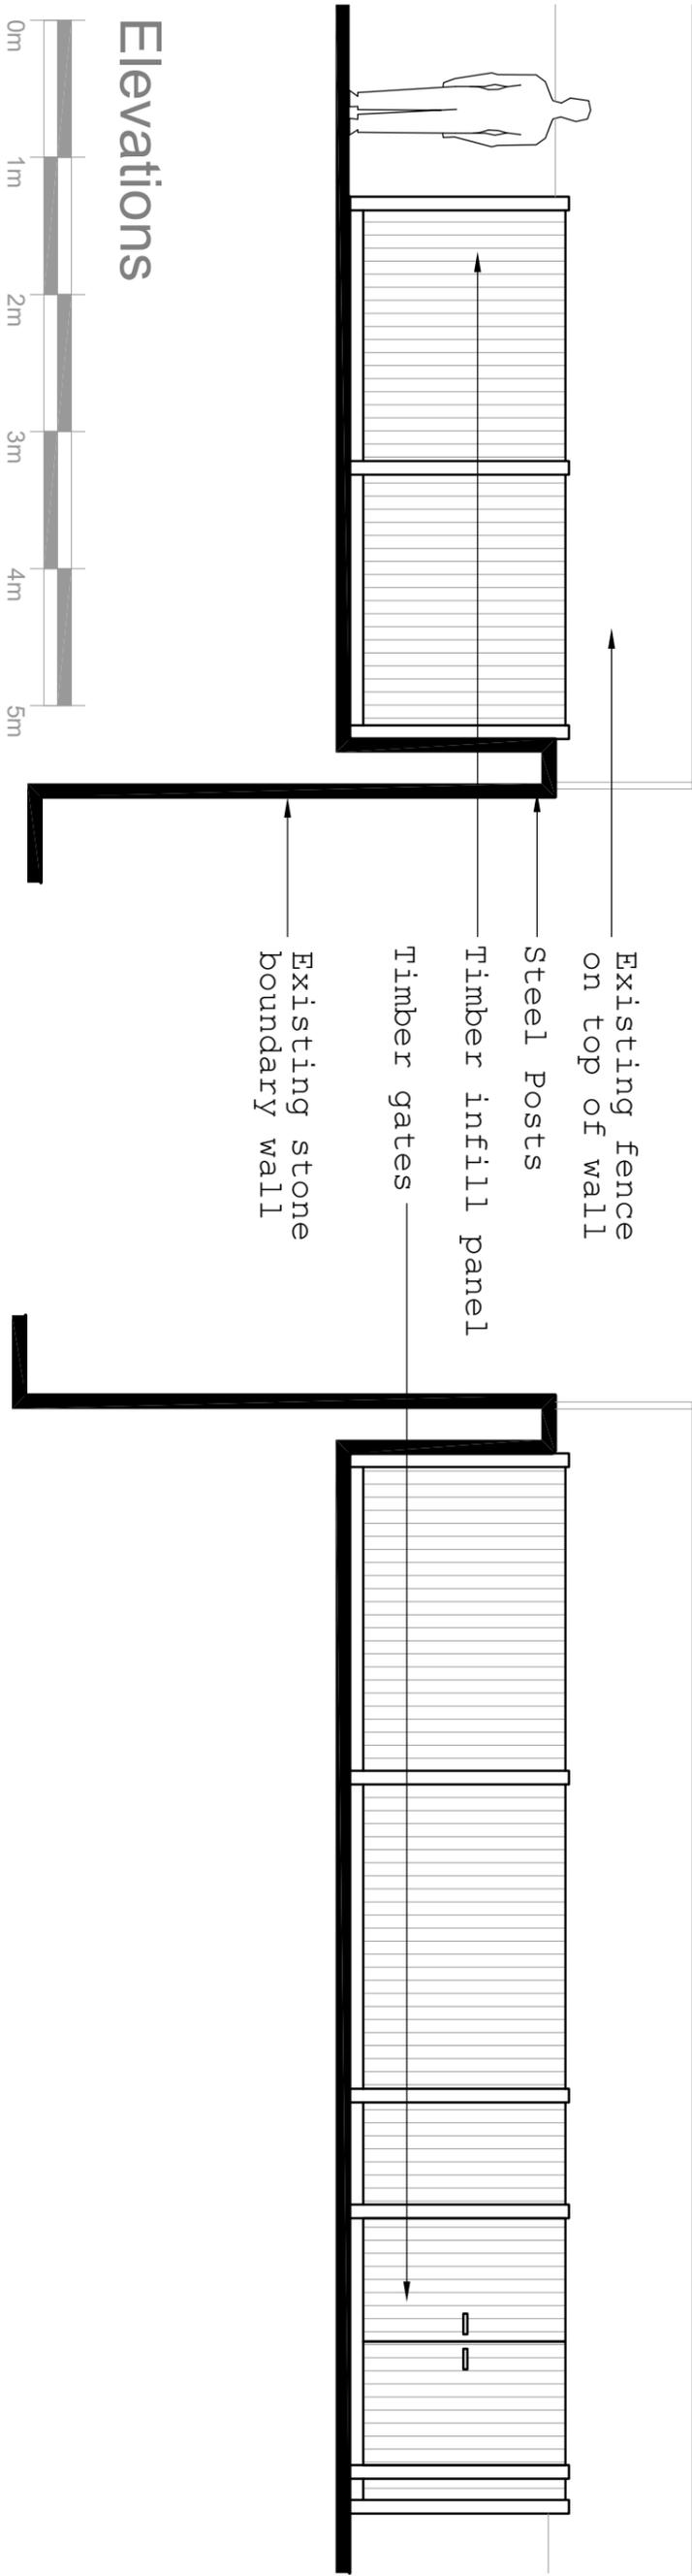

Elevations

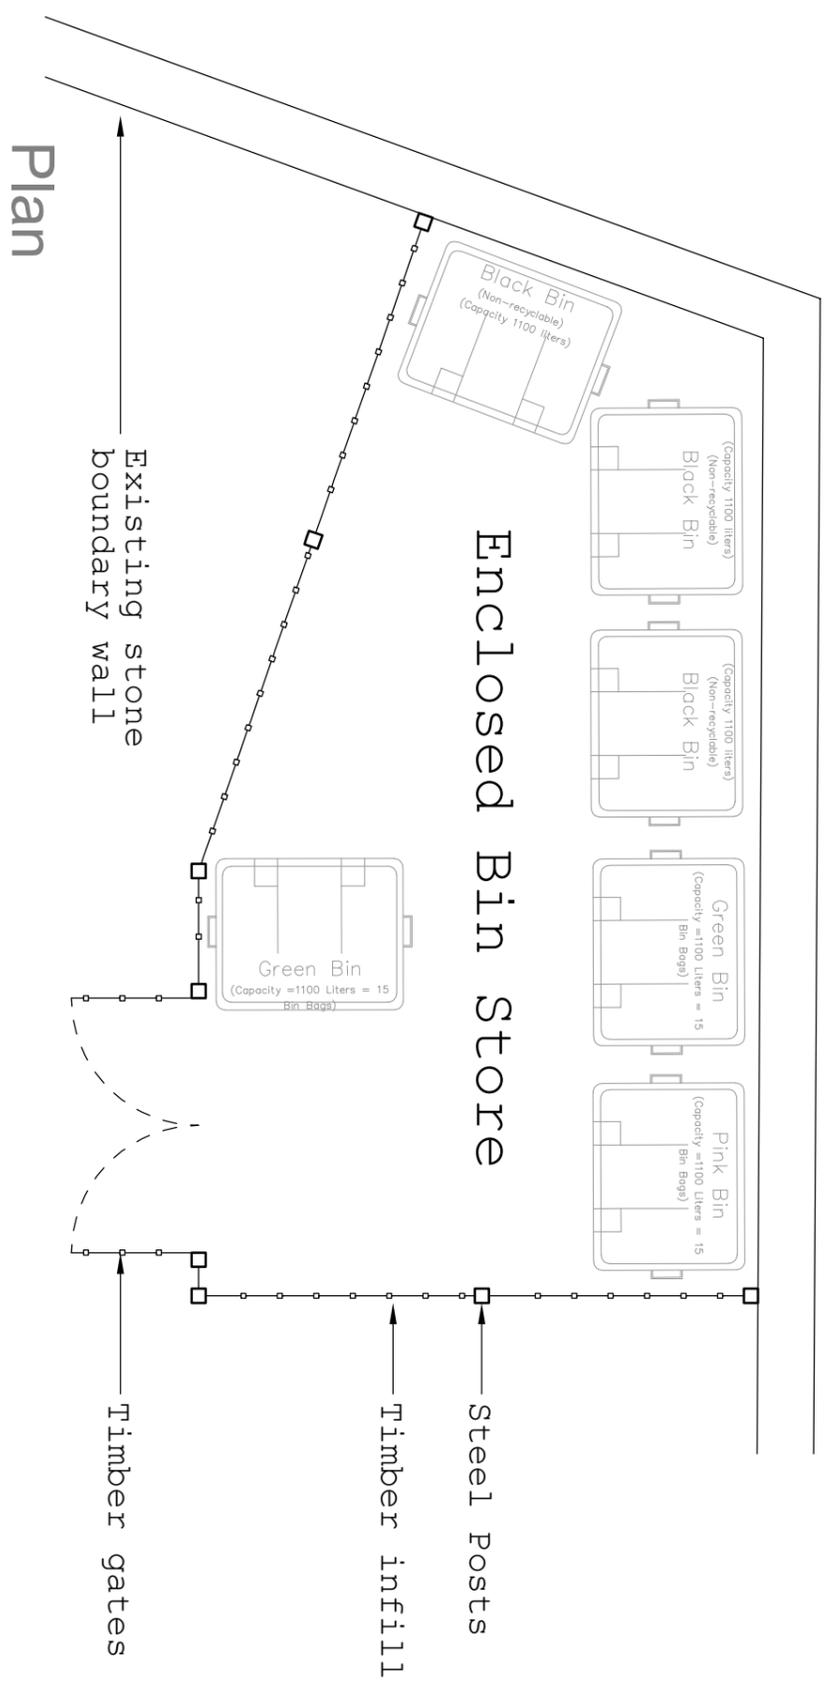

Plan

REVISIONS	
A	Amended Parking and odder Bike / Bin Store 08/01/26



SUITE 2.3, THE ESTATES OFFICE, 25-26
GOLD TOPS, NEWPORT, NP20 4PG
PHONE: 01633 744144
EMAIL: admin@ra-architects.co.uk
Richard Andrews Architects Ltd
Registered Office: Wyke, Newport, NP23 7JY
Registered Office: Companies House, Crown Way, Cardiff, CF4 3LZ
www.ra-architects.co.uk

Job
FORMER GOWERTON PRIMARY SCHOOL

Drawing
PROPOSED BIKE STORE

Number **R916-21 A3**
Scale **1:50**
Date **02/26**
Drawn **LS**
Checked