
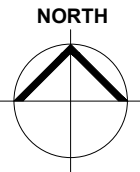


Existing Site Layout :

Wolf's Castle :  
Cardiff County Council

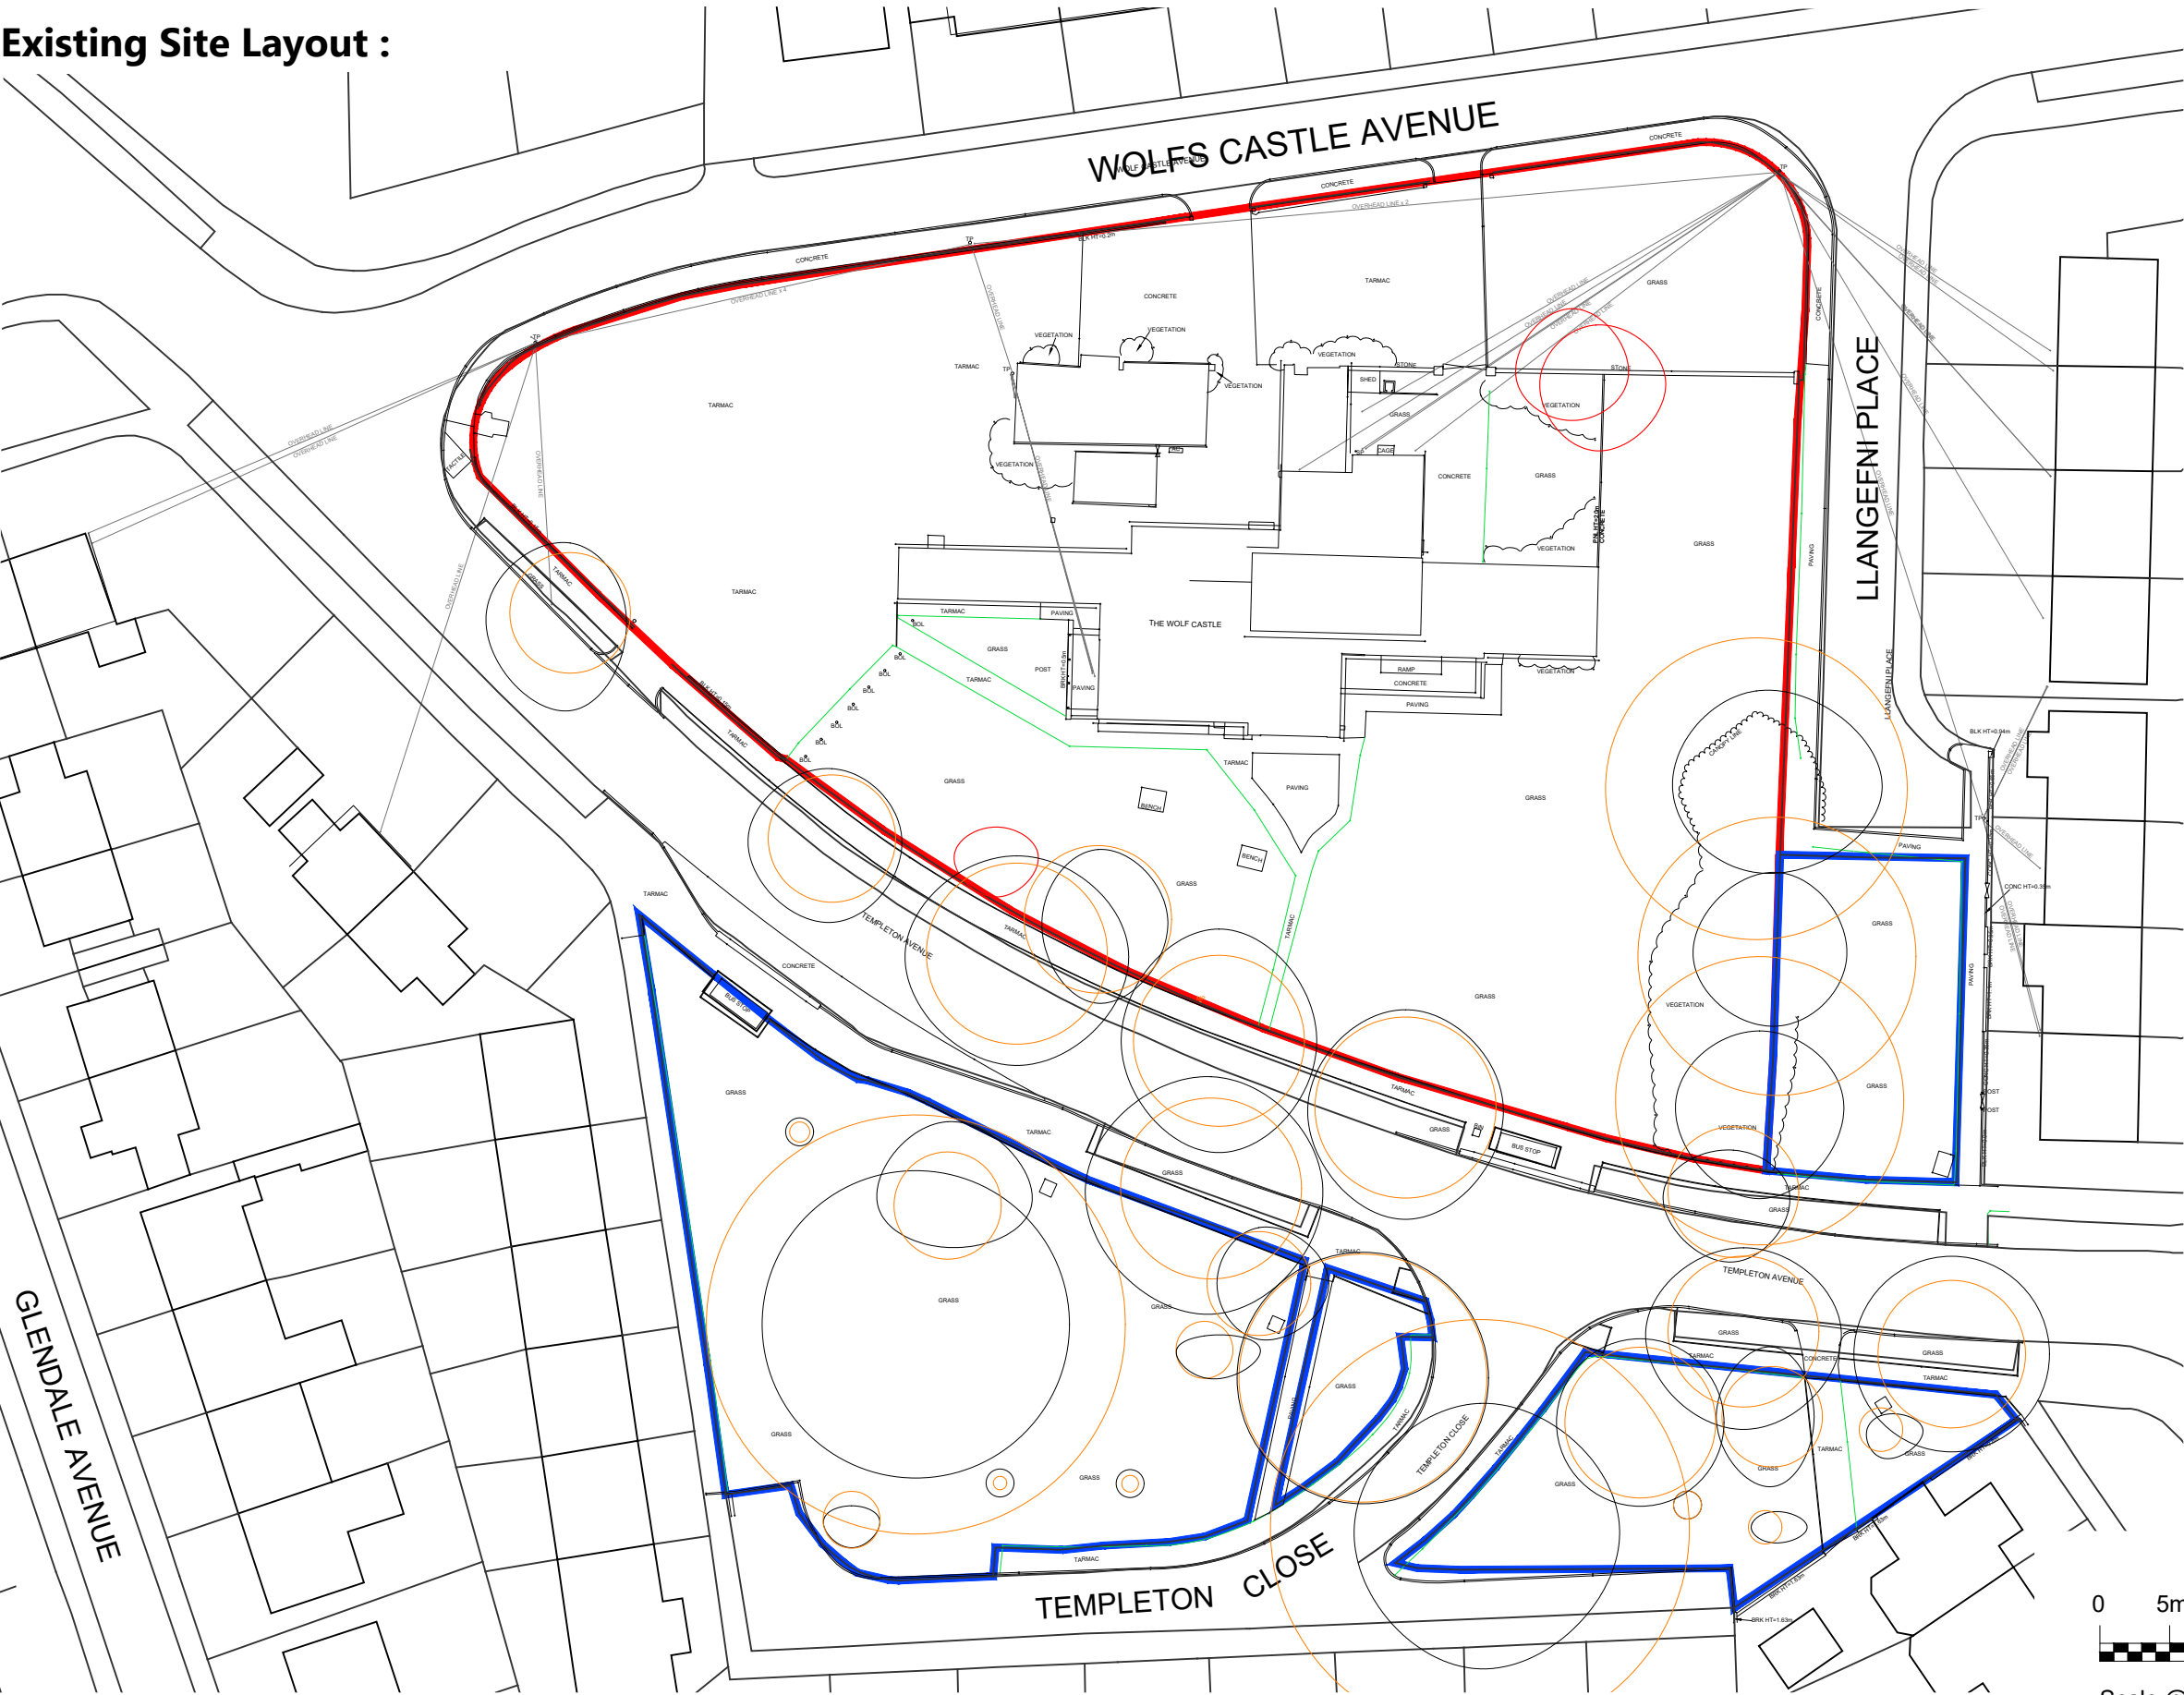

Scale @ 1:500

Figured dimensions and levels to be used.  
Any inaccuracies must be notified to the architect.  
Detail drawings and large scale drawings take precedence over smaller drawings.

Rev:

Rev:

Rev:

Rev:

|              |   |
|--------------|---|
| PRELIMINARY  | ✓ |
| PLANNING     |   |
| DESIGN       |   |
| TENDER       |   |
| CONSTRUCTION |   |

**powelldobson**  
ARCHITECTS

Cardiff Office: Suite 1F, Building One, Eastern Business Park, Wern Fawr Lane, Old St Mellons, Cardiff CF3 5EA  
Tel: +44 (0)33 33 201 001 Fax: +44 (0)29 2079 1212 email: cardiff@powelldobson.com

Contract: Cardiff Council  
Wolf's Castle  
Title: Existing Site Layout

Drawing No. Rev.  
24040 (05) 101 -

Scale: 1:500 @ A3  
Date: March 25  
Drawn: TP  
Checked: AJC